



NORTH FRONT ELEVATION 2.2
SCALE: 1/16" = 1'-0"

ILLUM. FACE-LIT REMOTE LINEAR CHANNEL LETTERS ON RACEWAY - CONCRETE WALL MOUNTED

A

SCALE: 1/4" = 1'-0"

QTY.: ONE (1)


AREA: 47' x 737.375' = 240.67' $\times$

dimensions
don't match
drawing


61' 5.375"

554"

57.25"

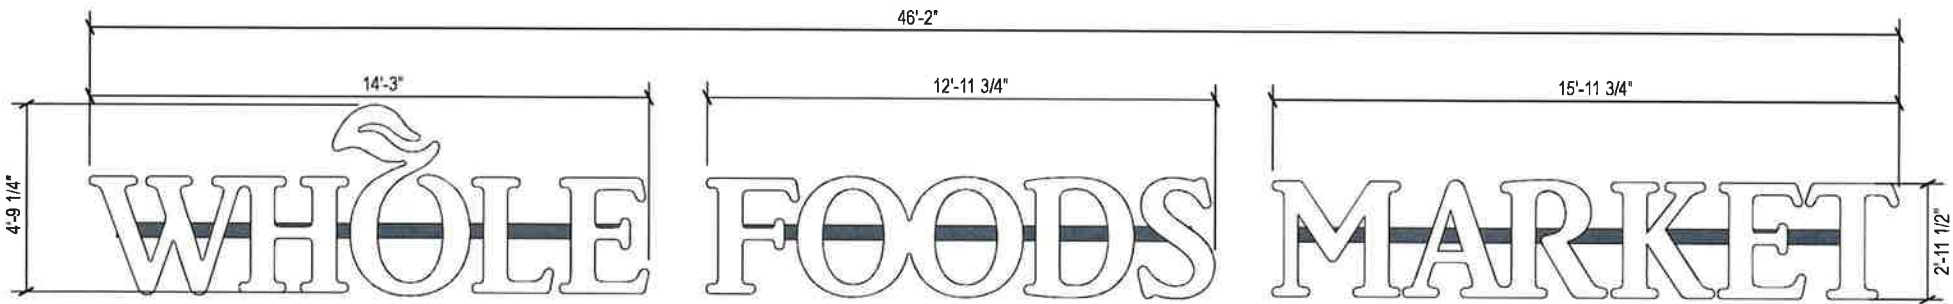


FRONT VIEW

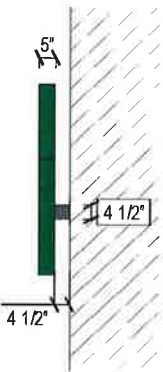

TYP. SIDE

57.25 / 144
x 554
220.25

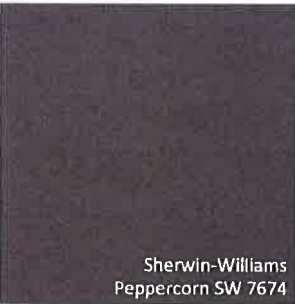

Sherwin-Williams
Peppercorn SW 7674

persōna | **TRIANGLE**
SIGNAGE LIGHTING FACILITY SERVICES

11 Azar Court □ P.O. Box 24186
Baltimore, Maryland 21227
T: 410-247-5300 □ F: 410 247-1944
Reproduction In Whole or Part
Prohibited without Express
Permission of Persōna|Triangle © TSS

CLIENT & LOCATION

WHOLE FOODS
MARKET

THE CROSSING AT VIERA
VIERA BLVD & STAR RUSH DRIVE, BLDG 100
ROCKLEDGE, FL 32955

LEAD NO.	SM/PM	REVIEW	SHEET NO.
214919 T11	V. WEST		3 of 8
DATE	ARTIST	SEG. NO.	
5/14/2025	BZ		

ILLUM. FACE-LIT REMOTE DOUBLE STACK CH. LTRS ON RACEWAY - WALL MOUNTED

A1

SCALE: 1/2" = 1'-0"


QTY.: ONE (1)

AREA: 50.5' x 263.625' = 92.45' sq


dimensions
don't match
drawing

21.96875

21'-11 5/8"

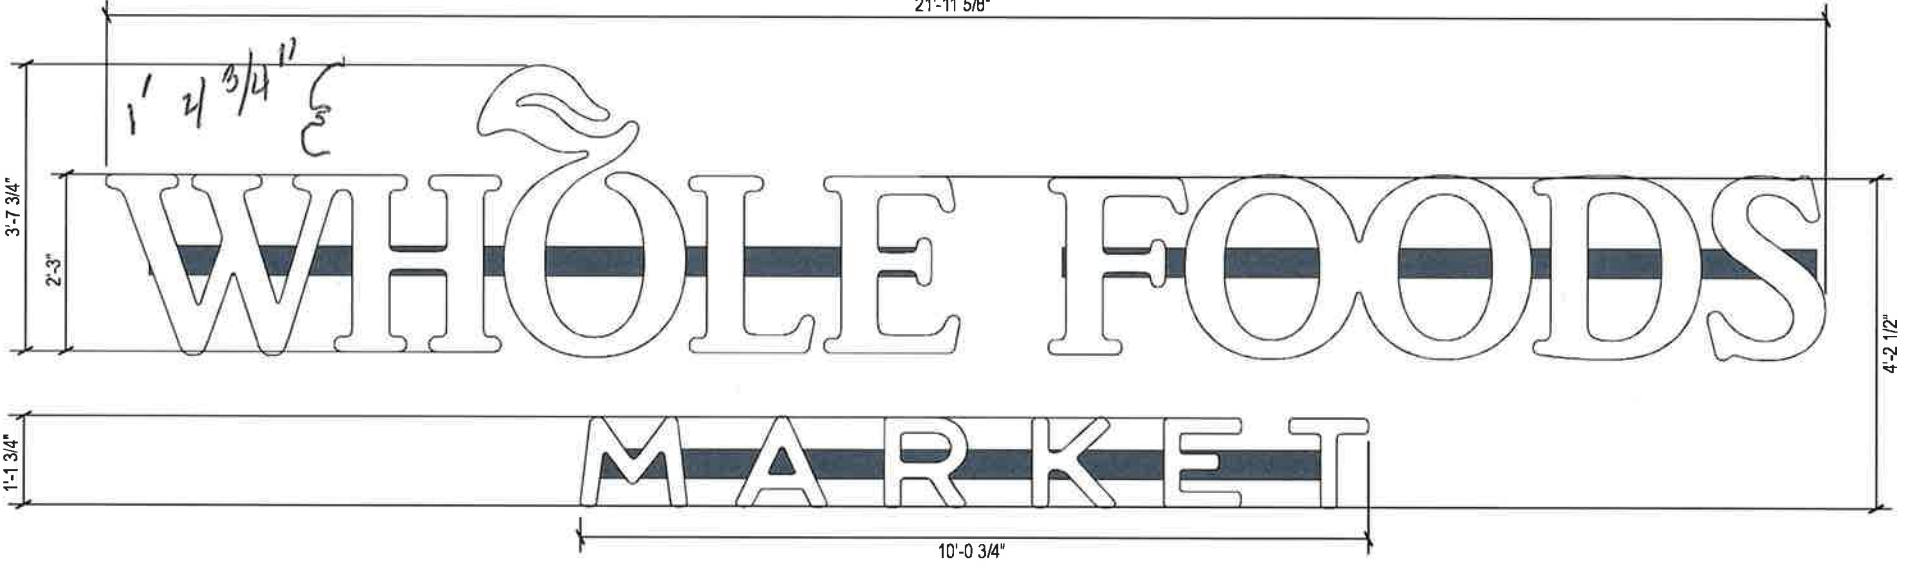

FRONT VIEW

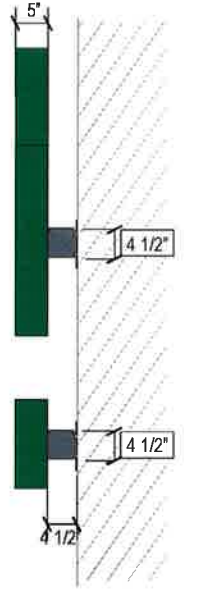

TYP. SIDE

5'-7 1/4"
5.604

4'-2 1/2"
x 1'-4 3/4"
5'-7 1/4"

21.96875
x 5.604
123.112875

Sherwin-Williams
Peppercorn SW 7674

persōna TRIANGLE SIGNAGE LIGHTING FACILITY SERVICES	11 Azar Court □ P.O. Box 24186 Baltimore, Maryland 21227 T: 410-247-5300 □ F: 410 247-1944 Reproduction In Whole or Part Prohibited without Express Permission of Persōna Triangle © TSS	CLIENT & LOCATION WHOLE FOODS MARKET	THE CROSSING AT VIERA VIERA BLVD & STAR RUSH DRIVE, BLDG 100 ROCKLEDGE, FL 32955	LEAD NO. 214919 T11	SM/PM V. WEST	REVIEW	SHEET NO. 5 of 8
				DATE 5/14/2025	ARTIST BZ	SEG. NO.	

ILLUM. FACE-LIT TRIPLE STACK REMOTE CH. LTRS ON RACEWAY - WALL MOUNTED


A2

SCALE: 3/4" = 1'-0"

QTY.: TWO (2)

AREA: 117" x 195.5" = 158.84' ±

dimensions
don't match
drawing

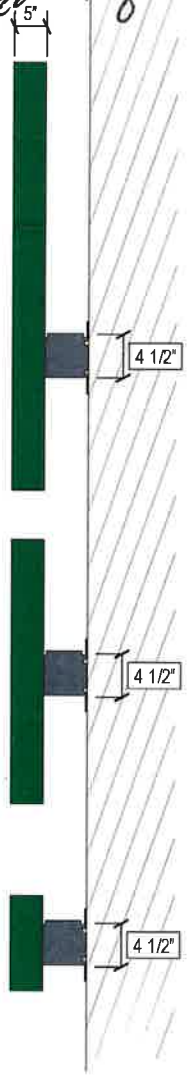

FRONT VIEW

TYP. SIDE

persōna | **TRIANGLE**
SIGNAGE LIGHTING FACILITY SERVICES

11 Azar Court □ P.O. Box 24186
Baltimore, Maryland 21227
T: 410-247-5300 □ F: 410 247-1944
Reproduction in Whole or Part
Prohibited without Express
Permission of Persōna|Triangle © TSS

CLIENT & LOCATION
WHOLE FOODS
MARKET

THE CROSSING AT VIERA
VIERA BLVD & STAR RUSH DRIVE, BLDG 100
ROCKLEDGE, FL 32955

LEAD NO. 214919 T11	SM/PM V. WEST	REVIEW	SHEET NO. 7 of 8
DATE 5/14/2025	ARTIST BZ	SEG. NO.	

Sherwin-Williams
Peppercorn SW 7674

PROJECT SCHEDULE			
	SIGN TYPE/ DESCRIPTION:	QTY.:	PG.
A.	ILLUM. FACE-LIT LINEAR CHANNEL LETTERS ON RACEWAY SIGN.	ONE (1)	4
A1.	ILLUM. FACE-LIT DOUBLE STACK CHANNEL LETTERS ON RACEWAY SIGN.	ONE (1)	6
A2.	ILLUM. FACE-LIT TRIPLE STACK CHANNEL LETTERS ON RACEWAY SIGN.	TWO (2)	8


PROJECT:

WHOLE FOODS MARKET

NORTH ELEVATION

THE CROSSING AT VIERA
VIERA BLVD & STAR RUSH DRIVE, BLDG 100
ROCKLEDGE, FL 32955

DESIGN SPECIFICATIONS	
FL Building Code 2022 8th Edition	
ASCE	7-22 Minimum Design Loads for Buildings & Other Structures
ACI	318-19(22) Building Code Requirements for Structural Concrete
ANSI/AISC	360-16 Specification for Structural Steel Buildings
DESIGN LOADS	
Wind	V = 150 mph
Exposure	C
Risk Cat.	II

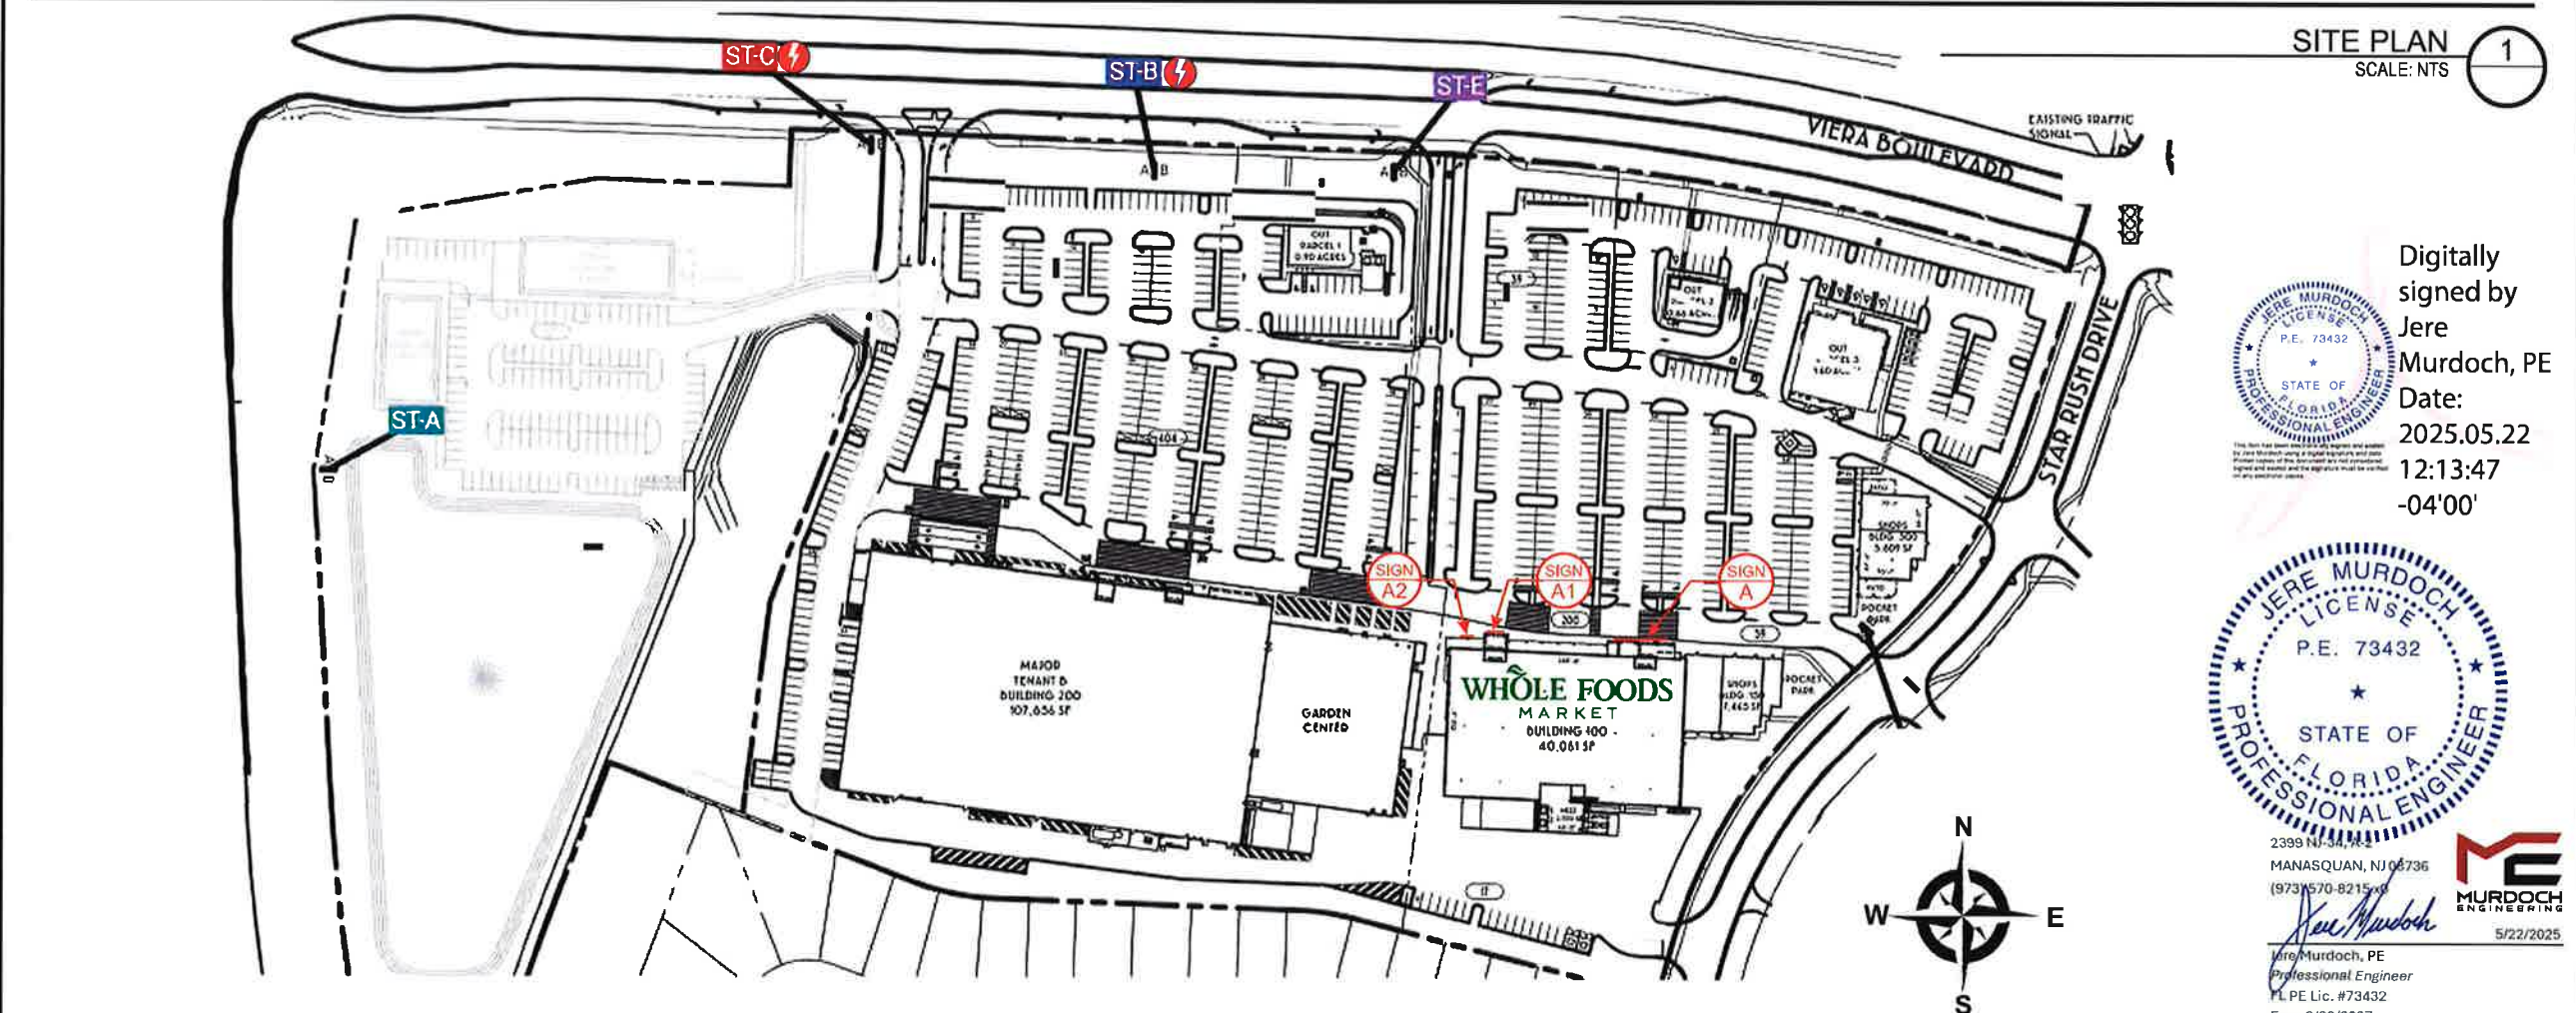

SITE PLAN 1
SCALE: NTS

Digitally signed by
Jere
Murdoch, PE
Date:
2025.05.22
12:13:47
-04'00'

JERE MURDOCH
LICENSE
P.E. 73432
STATE OF
FLORIDA
PROFESSIONAL ENGINEER
2399 N. ...
MANASQUAN, NJ 08736
(973) 570-8215
Jere Murdoch, PE
Professional Engineer
FL PE Lic. #73432
Exp. 2/28/2027

persōna TRIANGLE SIGNAGE LIGHTING FACILITY SERVICES	11 Azar Court • P.O. Box 24186 Baltimore, Maryland 21227 T: 410-247-5300 • F: 410 247-1944 Reproduction in Whole or Part Prohibited without Express Permission of Persōna Triangle © TSS	WHOLE FOODS MARKET	THE CROSSING AT VIERA VIERA BLVD & STAR RUSH DRIVE, BLDG 100 ROCKLEDGE, FL 32955	LEAD NO. 214919 T11	SM/PM V. WEST	REVIEW	SHEET NO. 1 of 10
				DATE 5/14/2025	ARTIST BZ	SEG. NO.	

