




Digitally signed by
Kobi Karp
Date: 2024.11.05
11:15:11
-08'00'

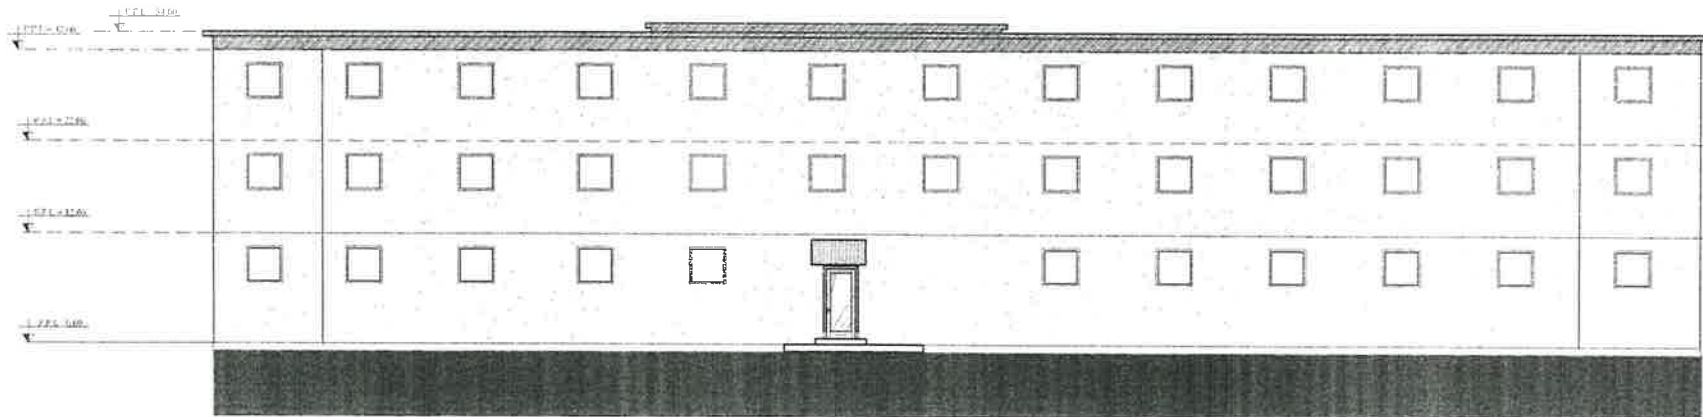

FRONT ELEVATION
3/0" = 1'-0"



BACK ELEVATION
3/0" = 1'-0"

OWNER SIGNATURE

ELEVATION STATUS

NO.	DATE	BY	REVISION
1			
2			
3			
4			
5			

CLIENT/CONSULTANT APPROVAL STATUS

APPROVED	DATE
APPROVED WITH NOTE	(1)
REVISION	(2)
REAPPROVED	(3)
REWORK	(4)

APPROVED

S.R.46 MIMS, BREVARD COUNTY,
FLORIDA 32754

DESIGN CONSULTANT:
TSABA CORP
NADIE BRACEY
244 CHAPMAN RD. STE 203 #1130
NEWARK, DELAWARE 19702
EMAIL: NADIE@TSABACORP.COM

DRAWING STATUS

DESIGN DRAWING


DATE

PROJECT NO.


COMMERCIAL DESIGN

DATE

11/05/2024 AND 11/05/2024

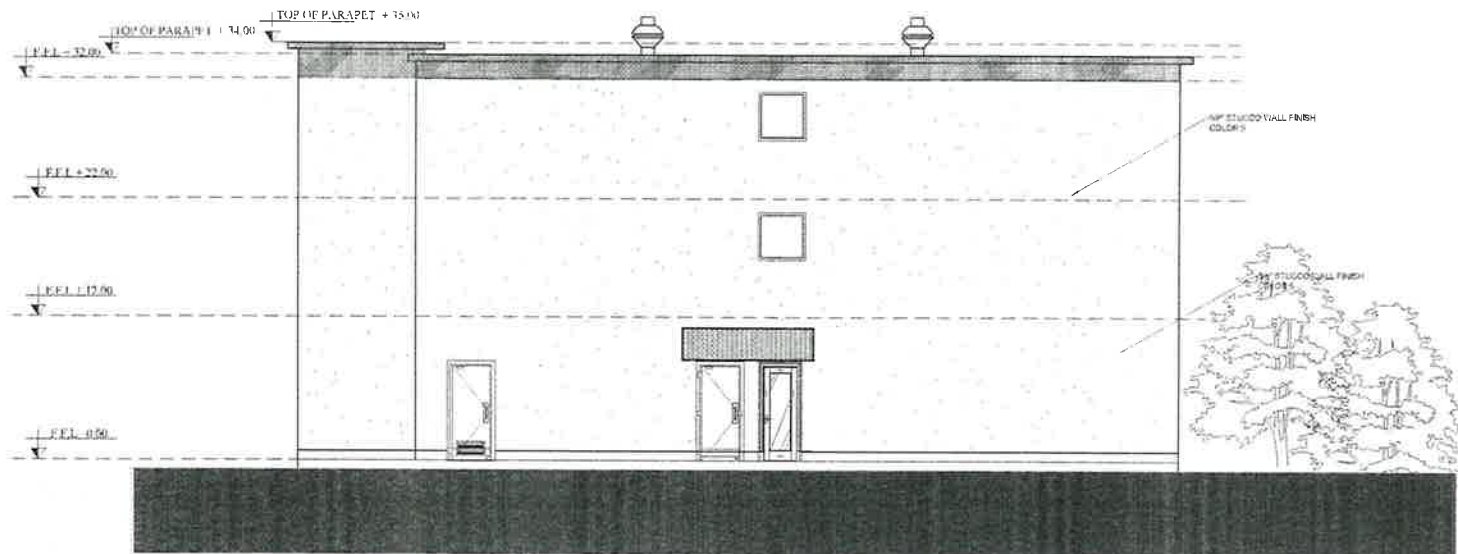

RIGHT ELEVATION
SCALE 1/8" = 1'-0"

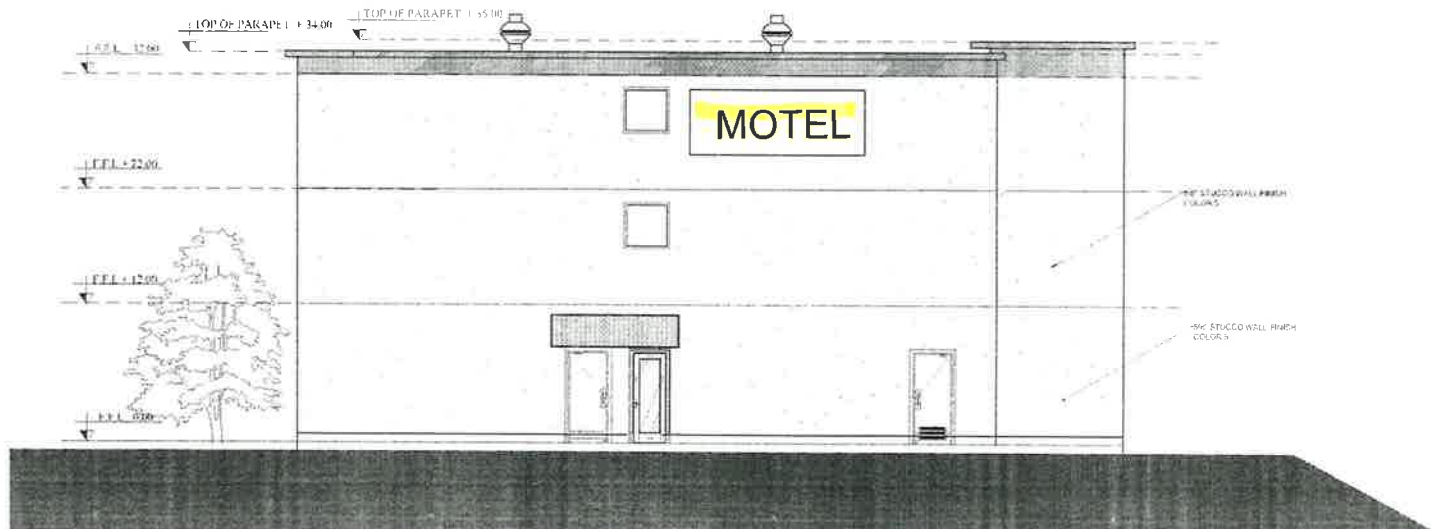

LEFT ELEVATION
SCALE 1/8" = 1'-0"



Digitally signed by
Kobi Karp
Date: 2024.11.05
11:15:44
-08'00'

NOTES

- 1 FLOOR
- ALL ROOMS - LVL FLOORING
- HALLWAY - CARPET
- COMMON AREA - TILES
- 2. ELEVATOR
- ELEVATOR ENCLOSURE TO BE 2-HR RATED 8" CMU WALL
- ELEVATORS ARE DESIGNED TO MEET 2017 (6TH EDITION) FBC 3002.4 TO ACCOMMODATE A 24" X84" STRETCHER
- ELEVATOR HATCH INSIDE DIMENSIONS: W 8'-6" X D 5'-5"

TILE PLATE AREAS
COMMON AREA, GUEST LAUNDRY, STORAGE, MANAGER OFFICE, EMPLOYEE BREAK ROOM, LAUNDRY ROOM, HVAC ROOM, SHS PANEL, ELECTRIC ROOM, BREAKFAST AREA, MECHANICAL ROOM, ELECTRICAL ROOM, AND PB ROOM

OWNER SIGNATURE

REVISION STATUS		
NO.	DESCRIPTION	DATE
1		
2		
3		
4		
5		

CLIENT/CONSULTANT APPROVAL STATUS	
APPROVED	(4)
APPROVED WITH NOTES	(6)
REVISION	(7)
REWORKED	(8)
CANCELLED	(9)

ADDRESS

S.R-16 MIMS, BREVARD COUNTY, FLORIDA 32764

DESIGN CONSULTANT
TSABA CORP
NADIF BRACEY
254 CHAPMAN RD. STE 203 #13130
NEWARK, DELAWARE 19702
EMAIL: NADIF@TSABACORP.COM

DRAWING STATUS

DESIGN DRAWING
STANDARD
PROJECT FILE
COMMERCIAL DESIGN
DRAWING TITLE

SIDE ELEVATIONS

DATE: 11/05/2024
TIME: 11:15:44
USER: KOBK

