


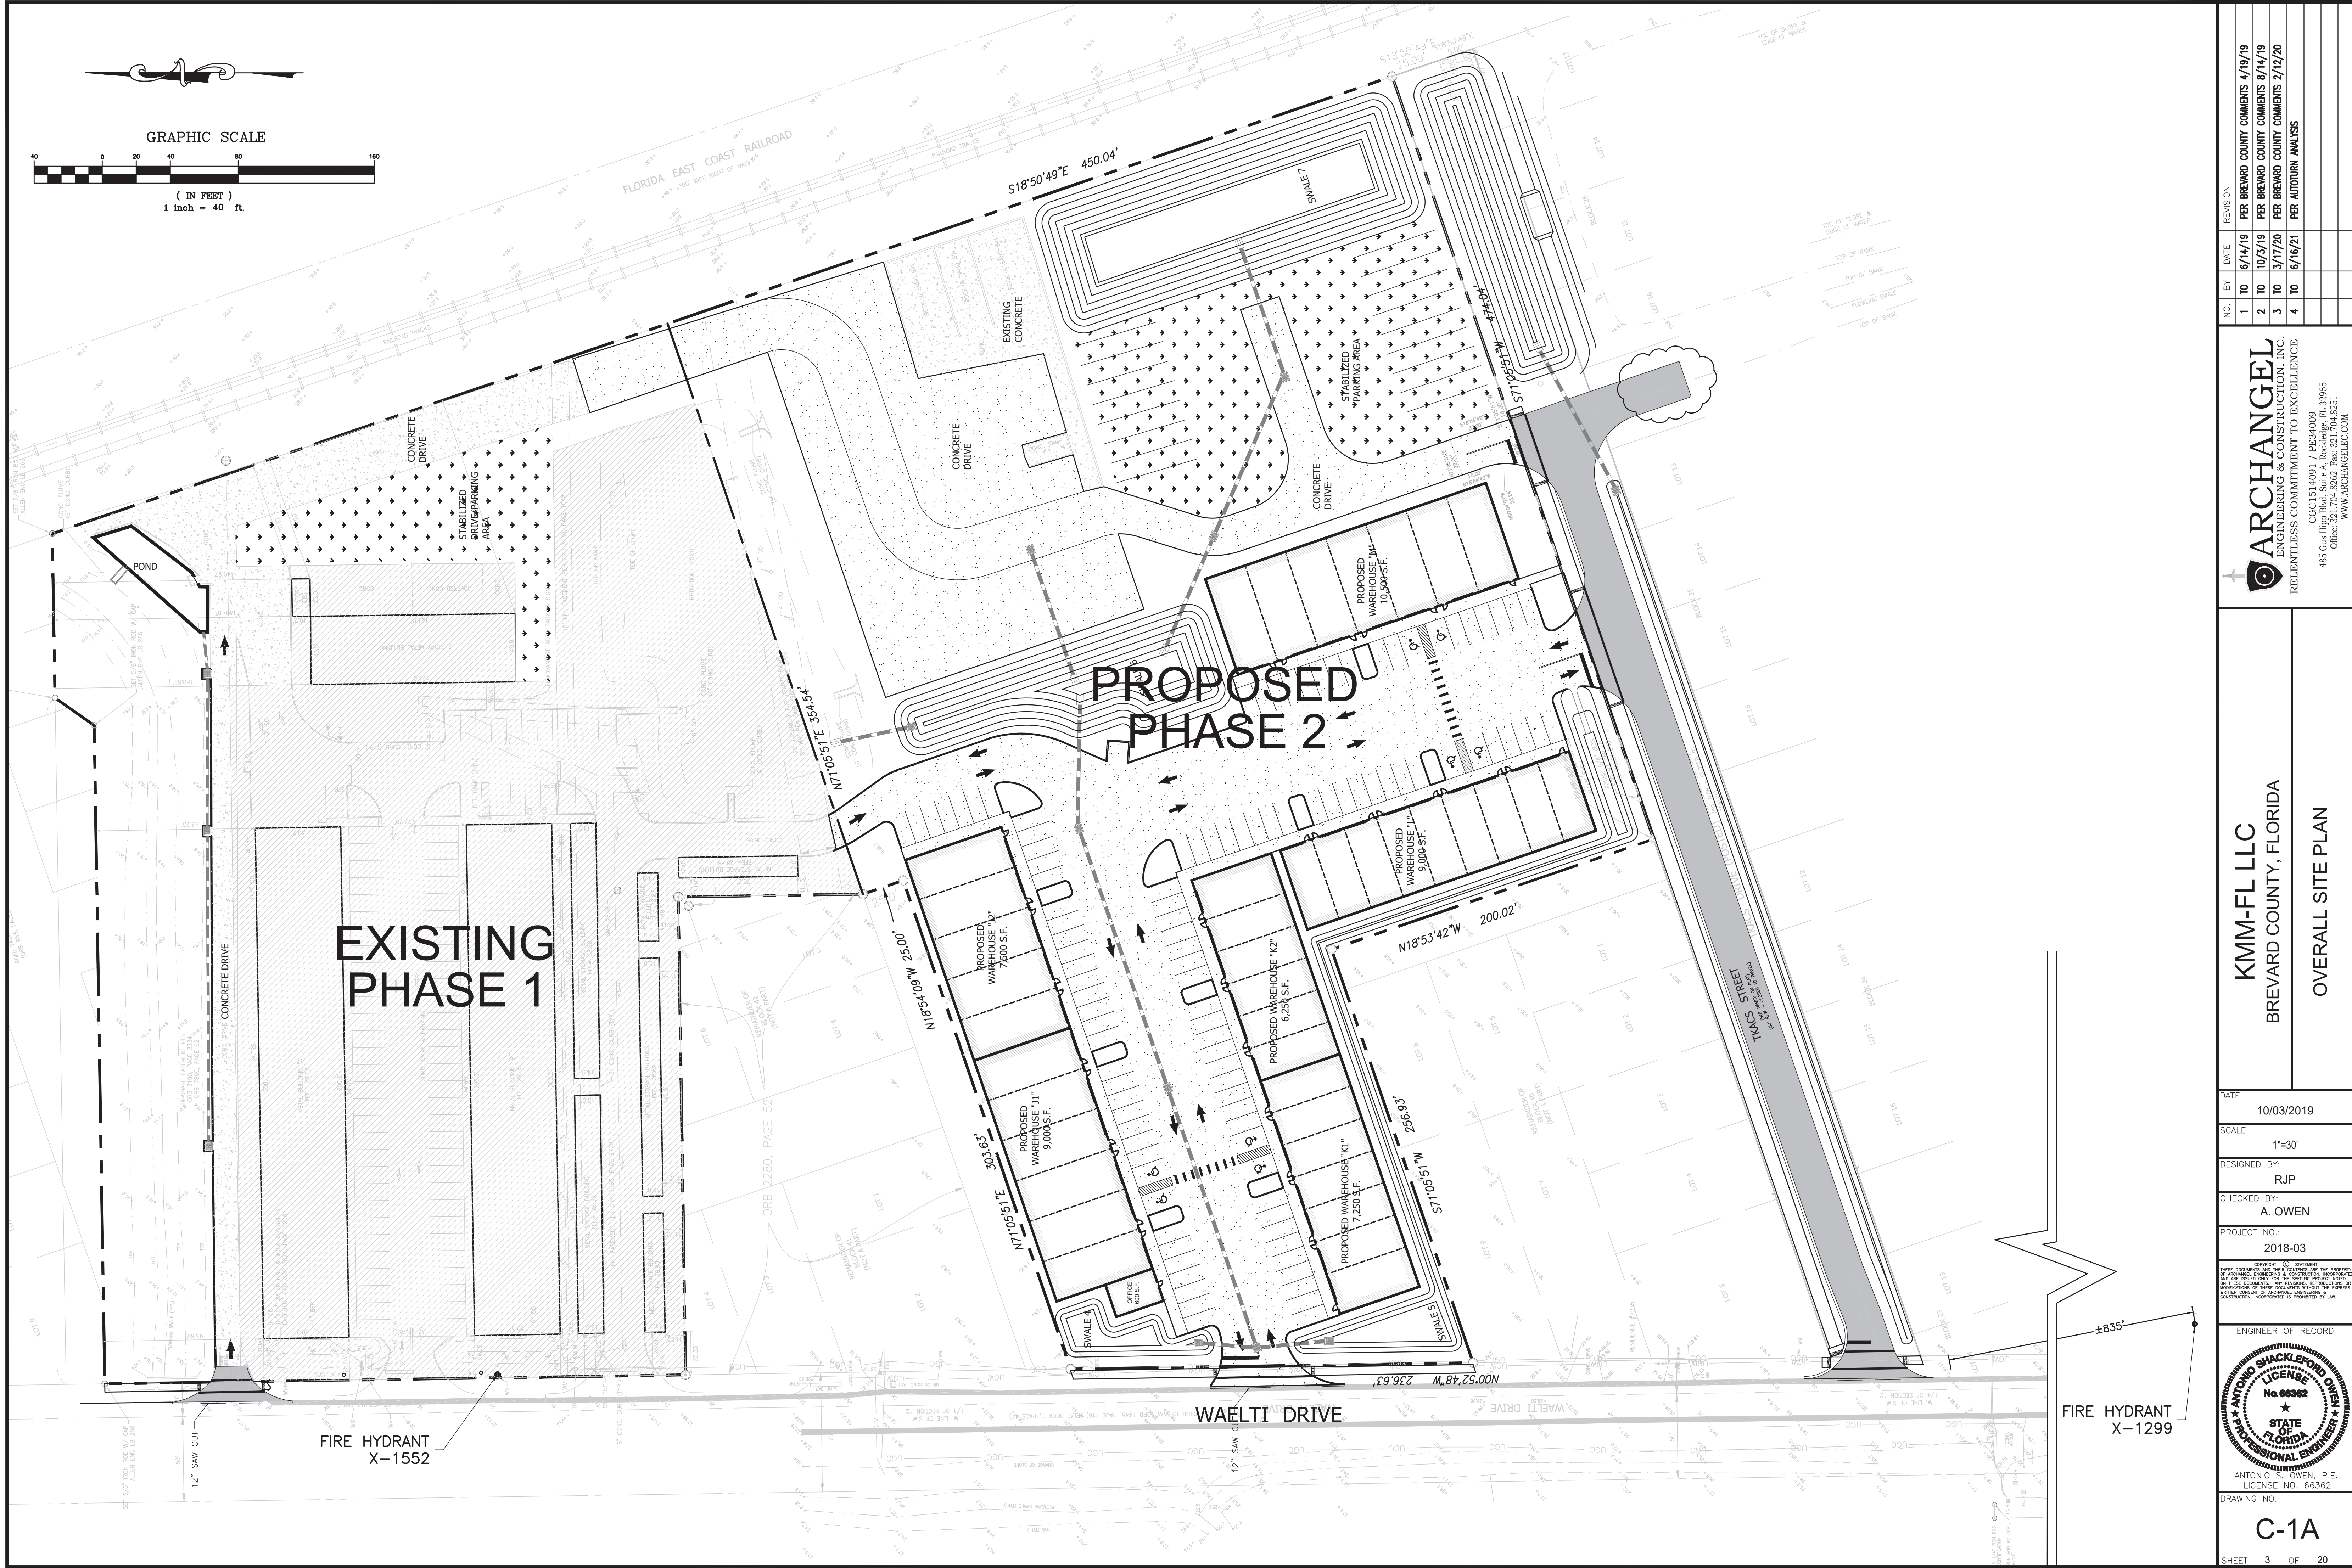

PROPOSED
PHASE 2

OVERALL SITE PLAN

NO.	REV	DATE	REVISION
1	TO	6/14/19	PER BREWARD COUNTY COMMENTS 4/19/19
2	TO	10/3/19	PER BREWARD COUNTY COMMENTS 8/14/19
3	TO	3/17/20	PER BREWARD COUNTY COMMENTS 2/12/20
4	TO	6/16/21	PER AUTOTOURN ANALYSIS

 **ARCHANGEL**
ENGINEERING & CONSTRUCTION, INC.
RELENTLESS COMMITMENT TO EXCELLENCE

CGC1514091 / PE34009
485 Gus Hipp Blvd, Suite A, Rockledge, FL 32955
Office: 321.704.8262 Fax: 321.704.8251
WWW.ARCHANGELC.COM

DATE	10/03/2019
SCALE	1"=30'
DESIGNED BY:	RJP
CHECKED BY:	A. OWEN
PROJECT NO.:	2018-03
COPYRIGHT © STATEMENT THESE DOCUMENTS ARE THEIR OWNERS AND THE PROPERTY OF ANTONIO S. OWEN. IN CONSTRUCTION, RECONSTRUCTION OR MAINTENANCE OF ANY PROJECT, THESE DOCUMENTS ARE TO BE USED ONLY FOR THE PROJECT PURPOSE NOTED HEREON ON OFFICIAL AND NON-OFFICIAL, REPRODUCED OR NOT, WITHOUT THE WRITTEN CONSENT OF ANTONIO OWEN. ANY VIOLATION OF THIS COPYRIGHT, RECONSTRUCTION OR PROJECT IS ILLEGAL.	
ENGINEER OF RECORD	
	
ANTONIO S. OWEN, P.E. LICENSE NO. 66362	
DRAWING NO.	
C-1A	
SHEET	3 OF 20