

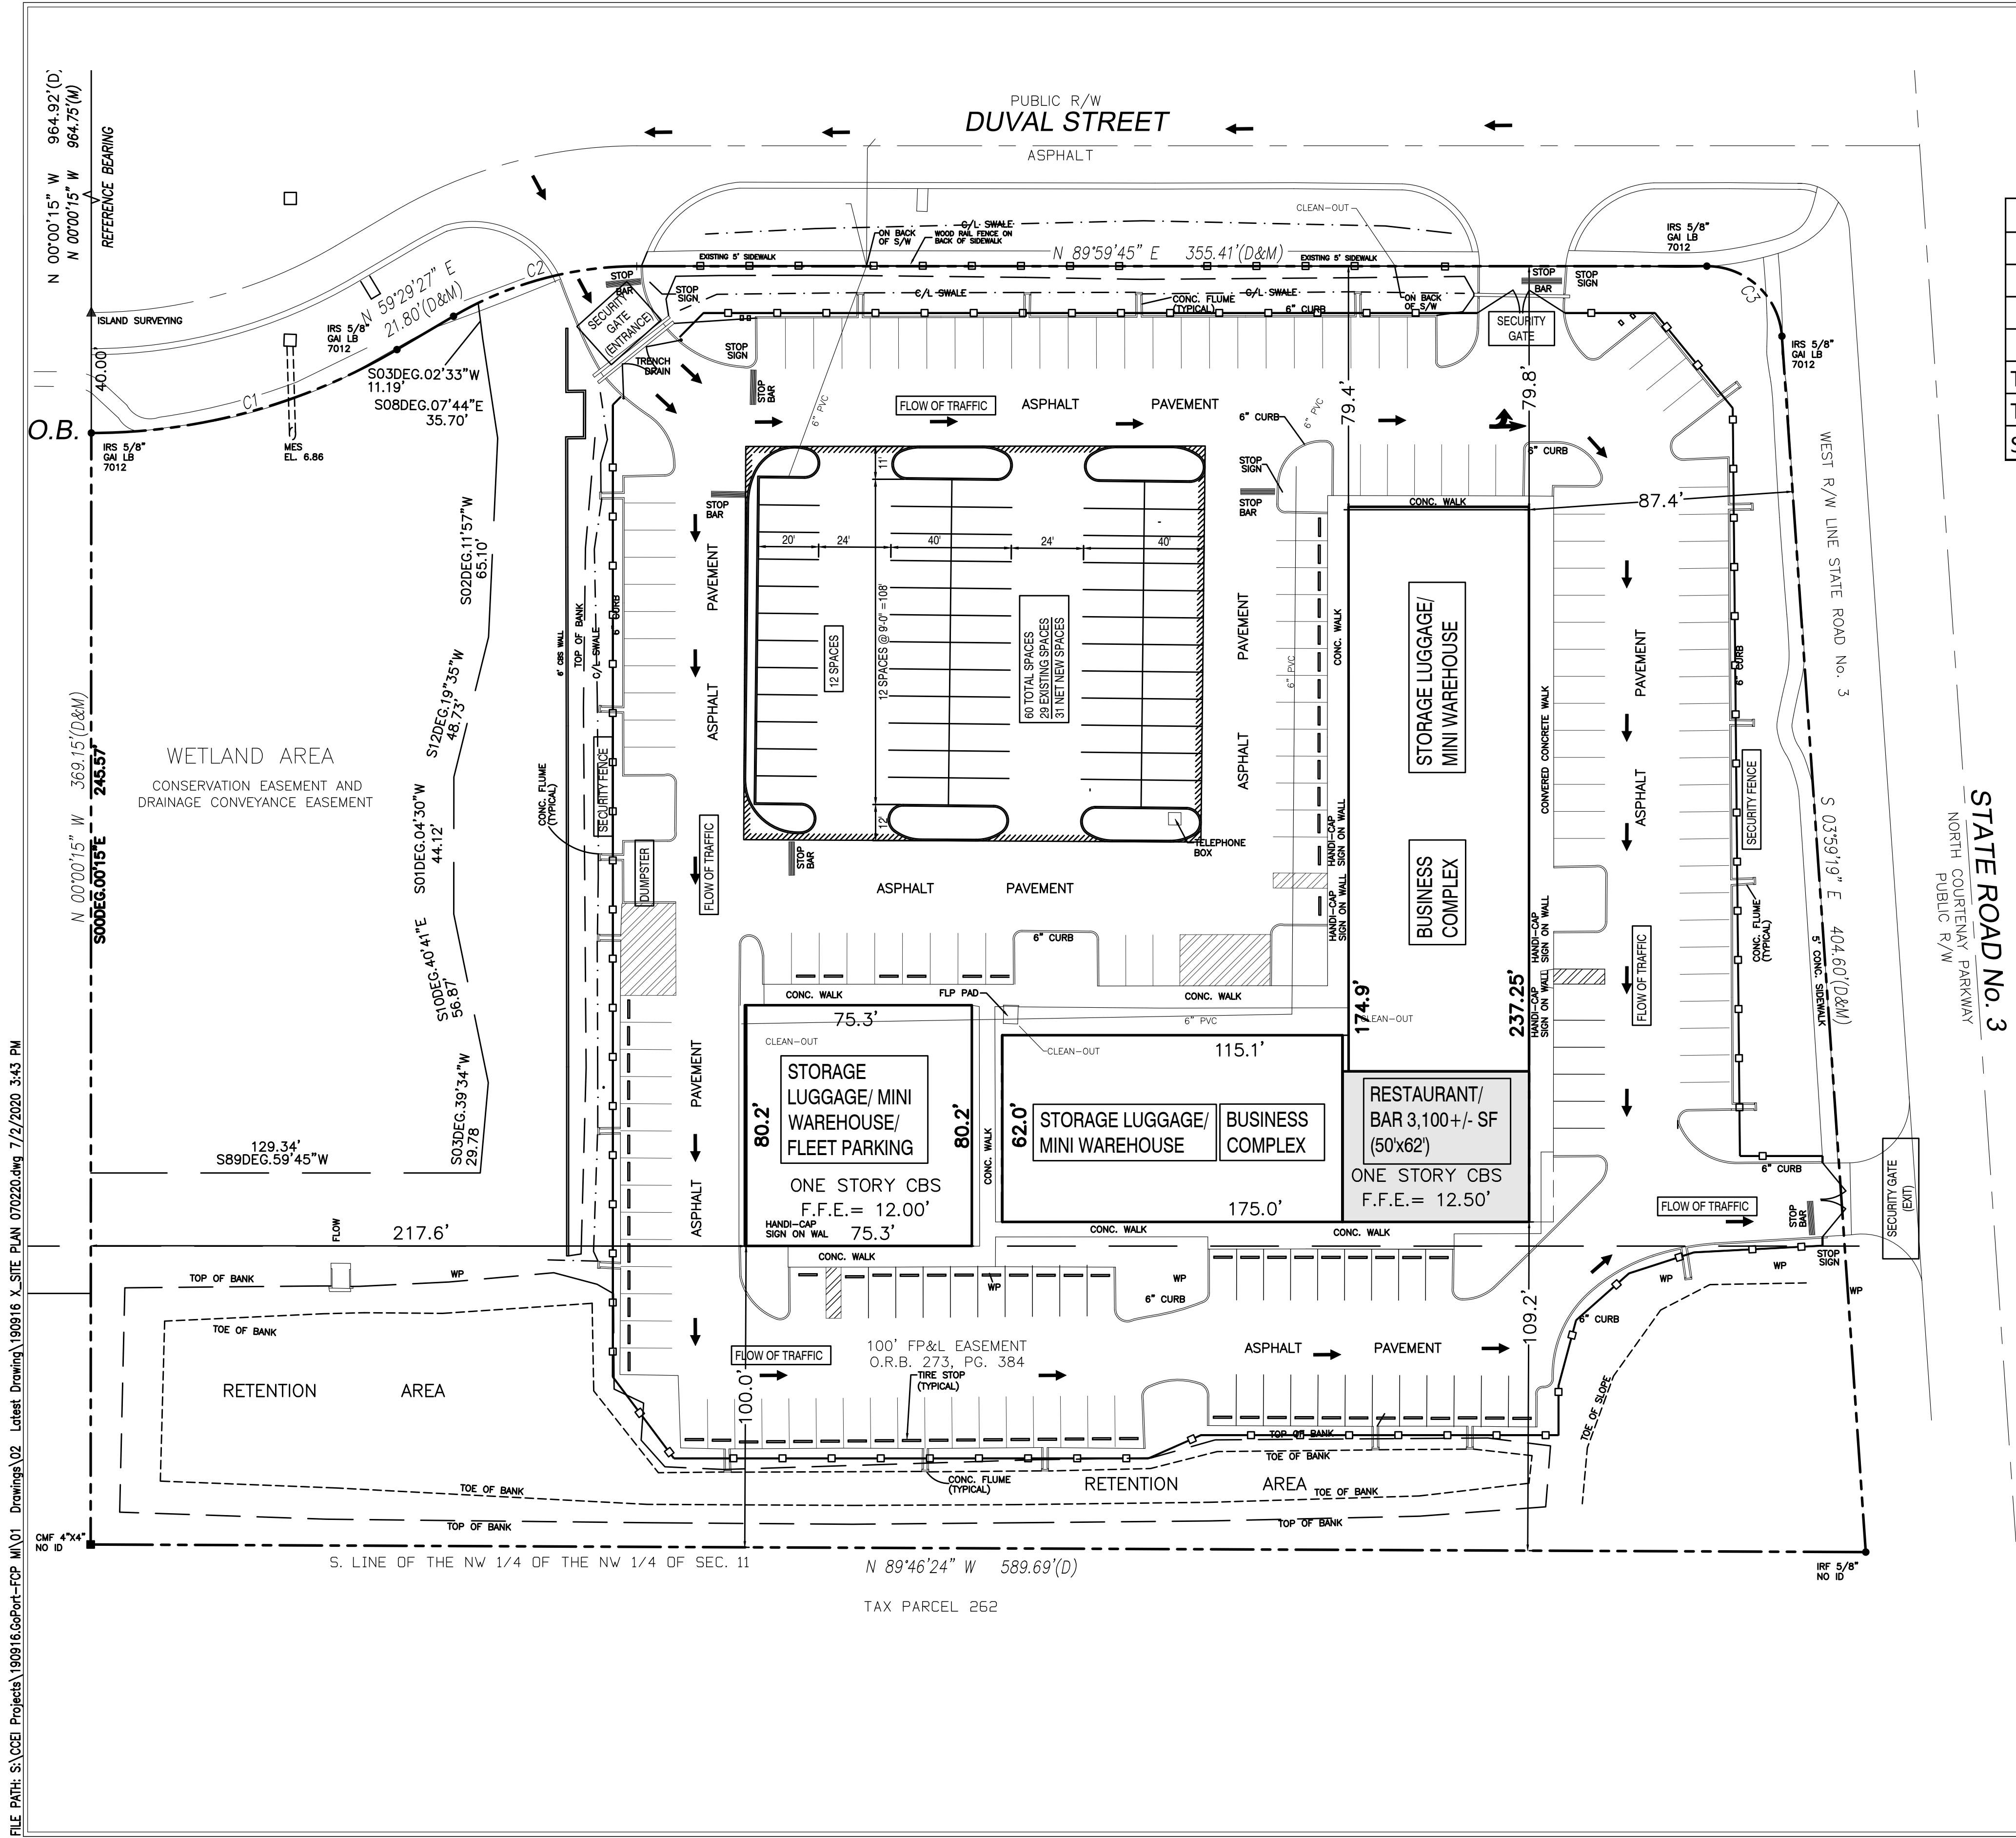


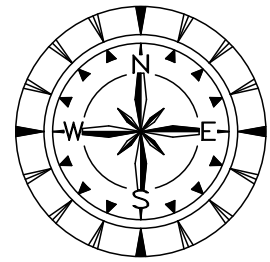

MI PLAZA	
PARKING REQUIREMENTS FOR THE NEW SITE IMPROVEMENTS	
TOTAL SF	27,000
REQUIRED SPACES	
TOTAL SPACES FOR EMPLOYEES	5
TOTAL SPACES AVAILABLE	237
SPACES FOR COMMERCIAL OVERNIGHT PARKING	232

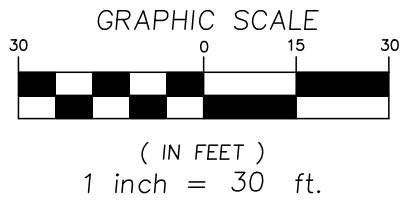

CCEI
CONSULTING CIVIL
ENGINEERS, INC.
3650 BOBBY LANE SUITE 119
MUSKOGEE, ALABAMA 36503
PH: (337) 268-9933 INFO@CCEI.COM
CERT. AUTH. NO. 00007522

CCEI PROJECT No.
-----190916-----

ZOHER S. CHEHARBAKHSH, STATE OF ALABAMA
PROFESSIONAL ENGINEER, LICENSE NO. 38677

REVISION TABLE

NO.	DATE	BY	REVISION
1			
2			
3			
4			
5			
6			
7			
8			
9			
10			

CUP SITE PLAN
NORTH COURTENAY SQUARE
3345 N. COURTENAY PARKWAY
MERRITT ISLAND, FL.

SHEET NO.
CUP-1