
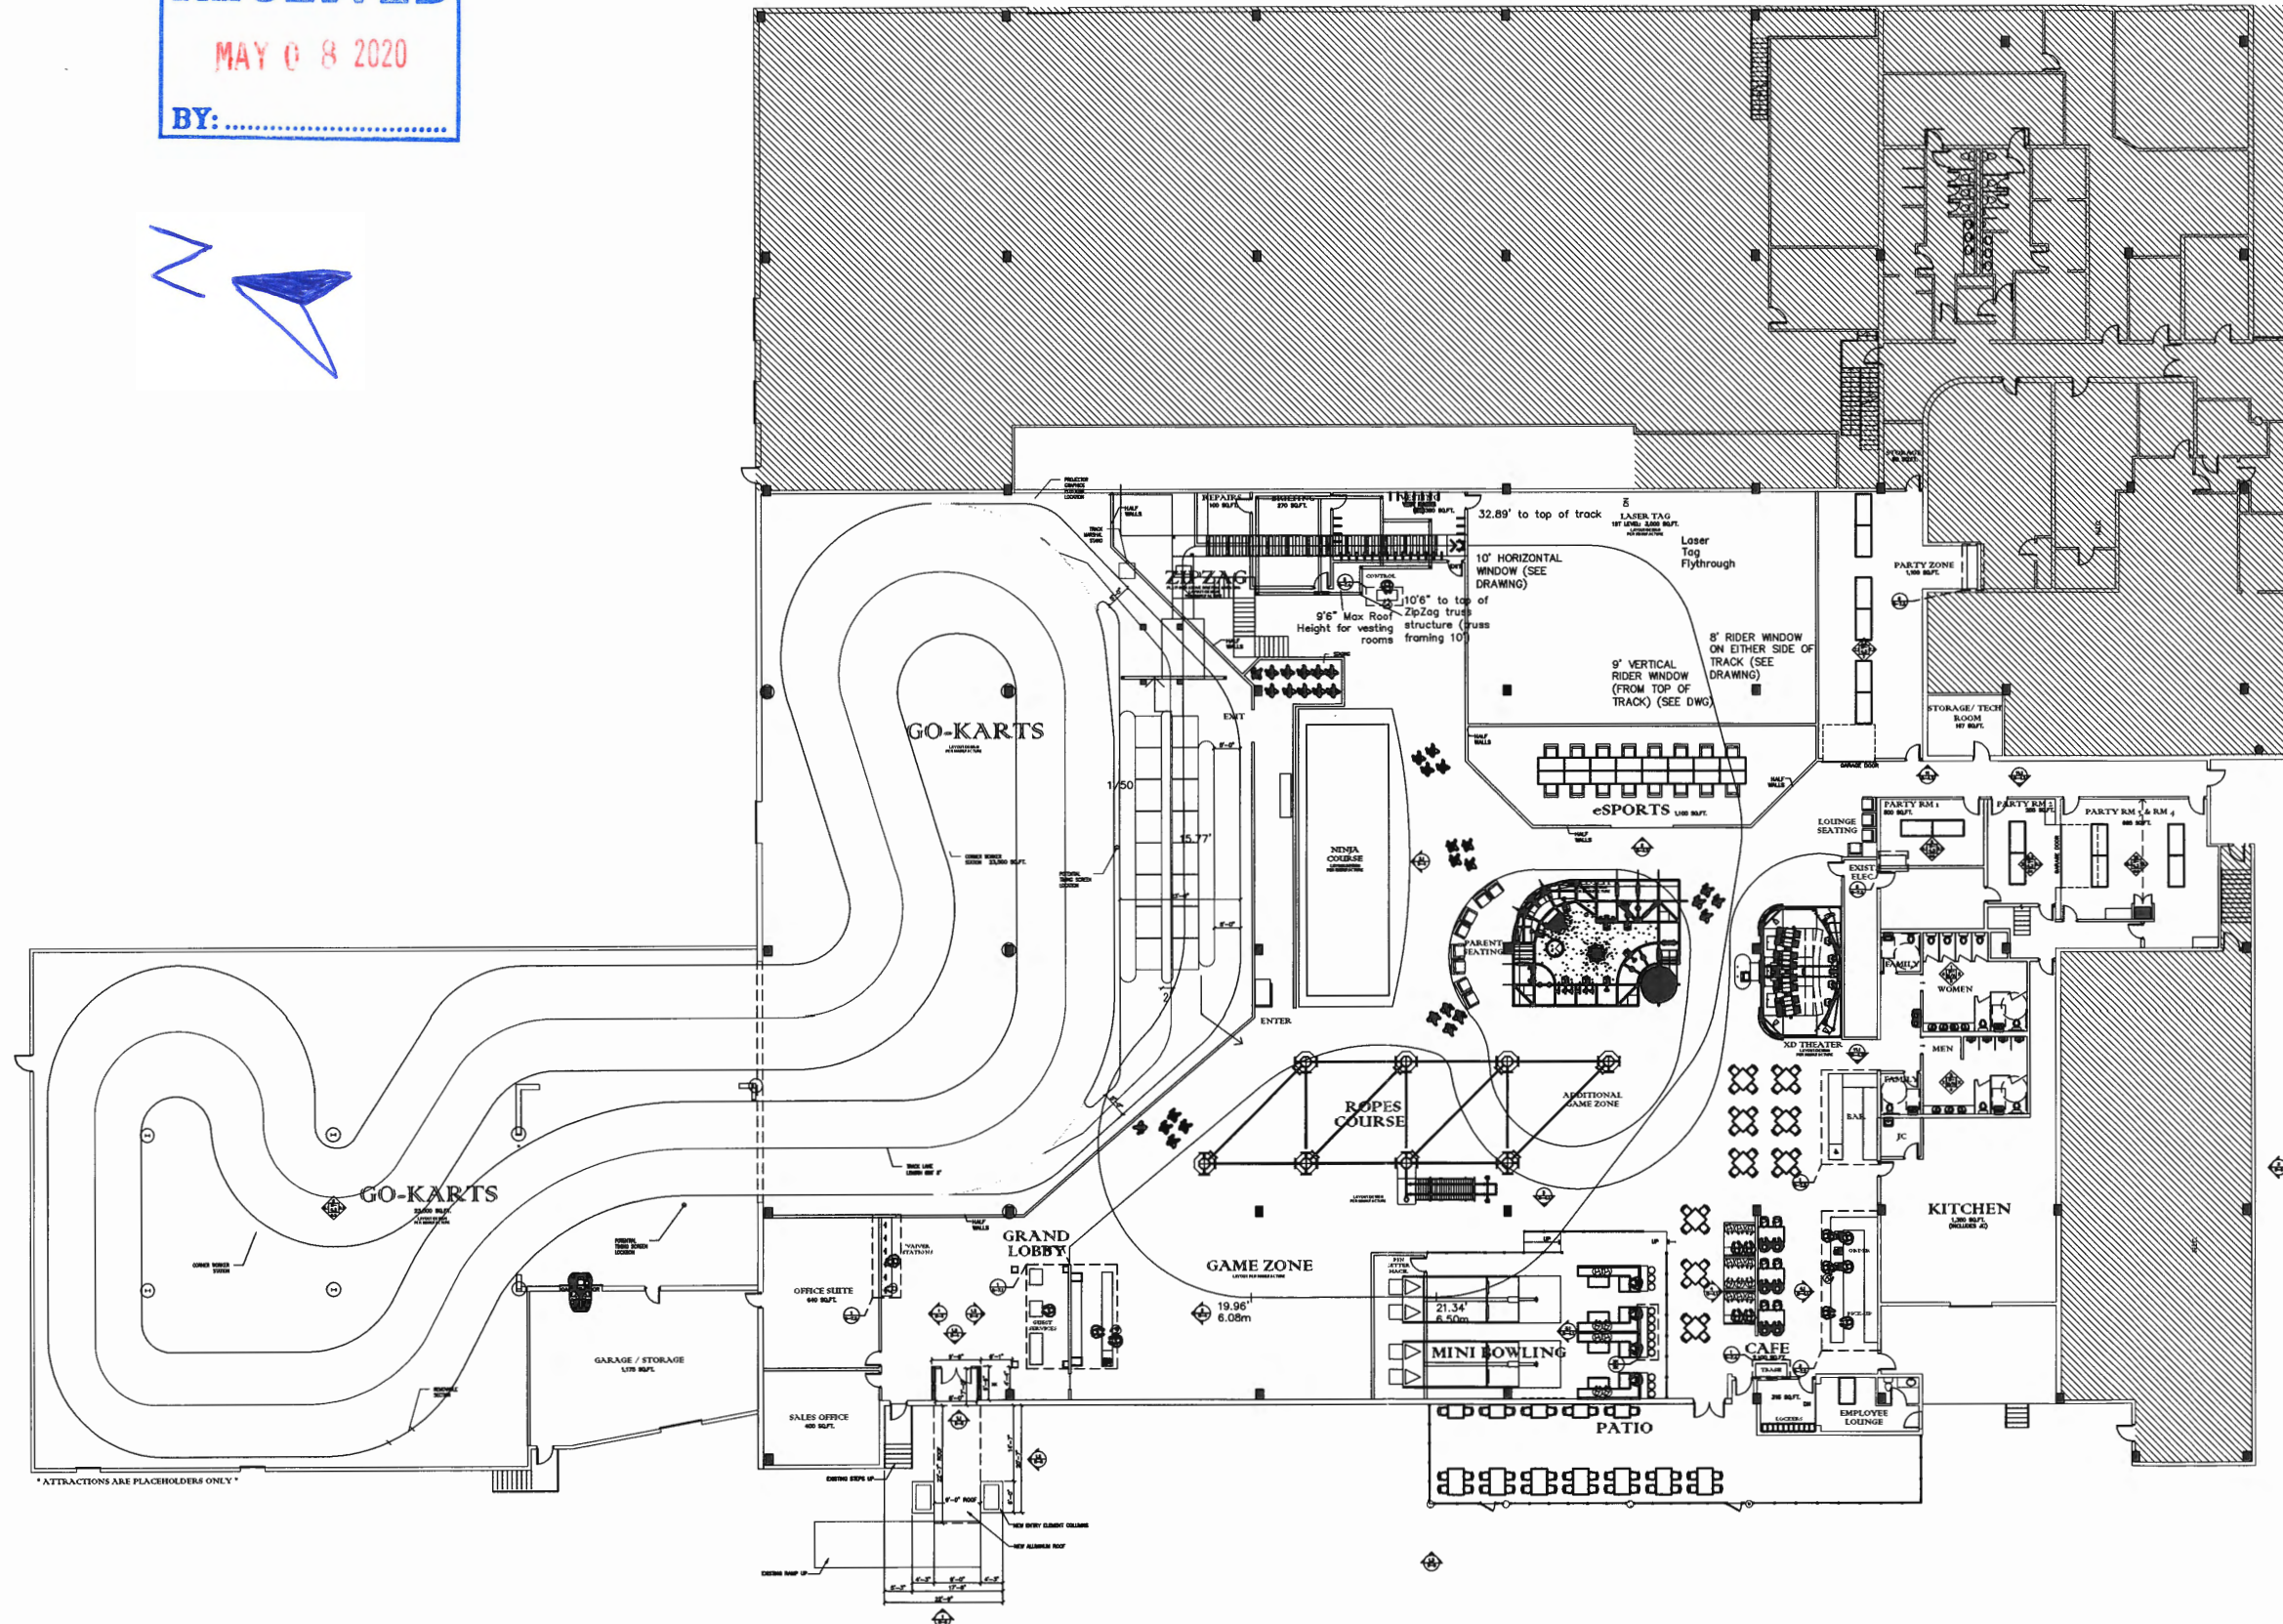


RECEIVED
MAY 08 2020
BY:

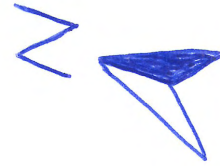

FYI - Floor Plan
20Z00007
3101 Gannett Plaza

issued for:	
<input checked="" type="checkbox"/> preliminary	4/24/20
<input type="checkbox"/> client approval	
<input type="checkbox"/> landlord approval	
<input type="checkbox"/> bidding	
<input type="checkbox"/> permit	
<input type="checkbox"/> construction	
<input type="checkbox"/> revision	
do not measure drawing use figured dimensions only	
copyright 2019 all rights reserved	
FLOOR PLAN	
ROCKLEDGE F.E.C. 3101 Gannett Plaza Ave Rockledge, FL 32955	
DYNAMIC DESIGNS DYNAMIC DESIGNS, P.C. 209 East Frank St. Birmingham, AL 35203 800-544-1502	
seal date:	license no.:
seal name:	
seal signature:	
project no.	
sheet no.	D-1

1 FLOOR PLAN
D-1 SCALE 1/16"=1'-0"

DESIGN DISCLAIMER
DRAWINGS ARE MEANT TO CONVEY DESIGN
INTENT ONLY. ARCHITECT AND ENGINEERS
ARE RESPONSIBLE FOR INSTILLING DESIGN
INTENT INTO WORKABLE CONSTRUCTION
DOCUMENTS THAT WILL PROVIDE A SAFE
AND EFFICIENT BUILDING.

48