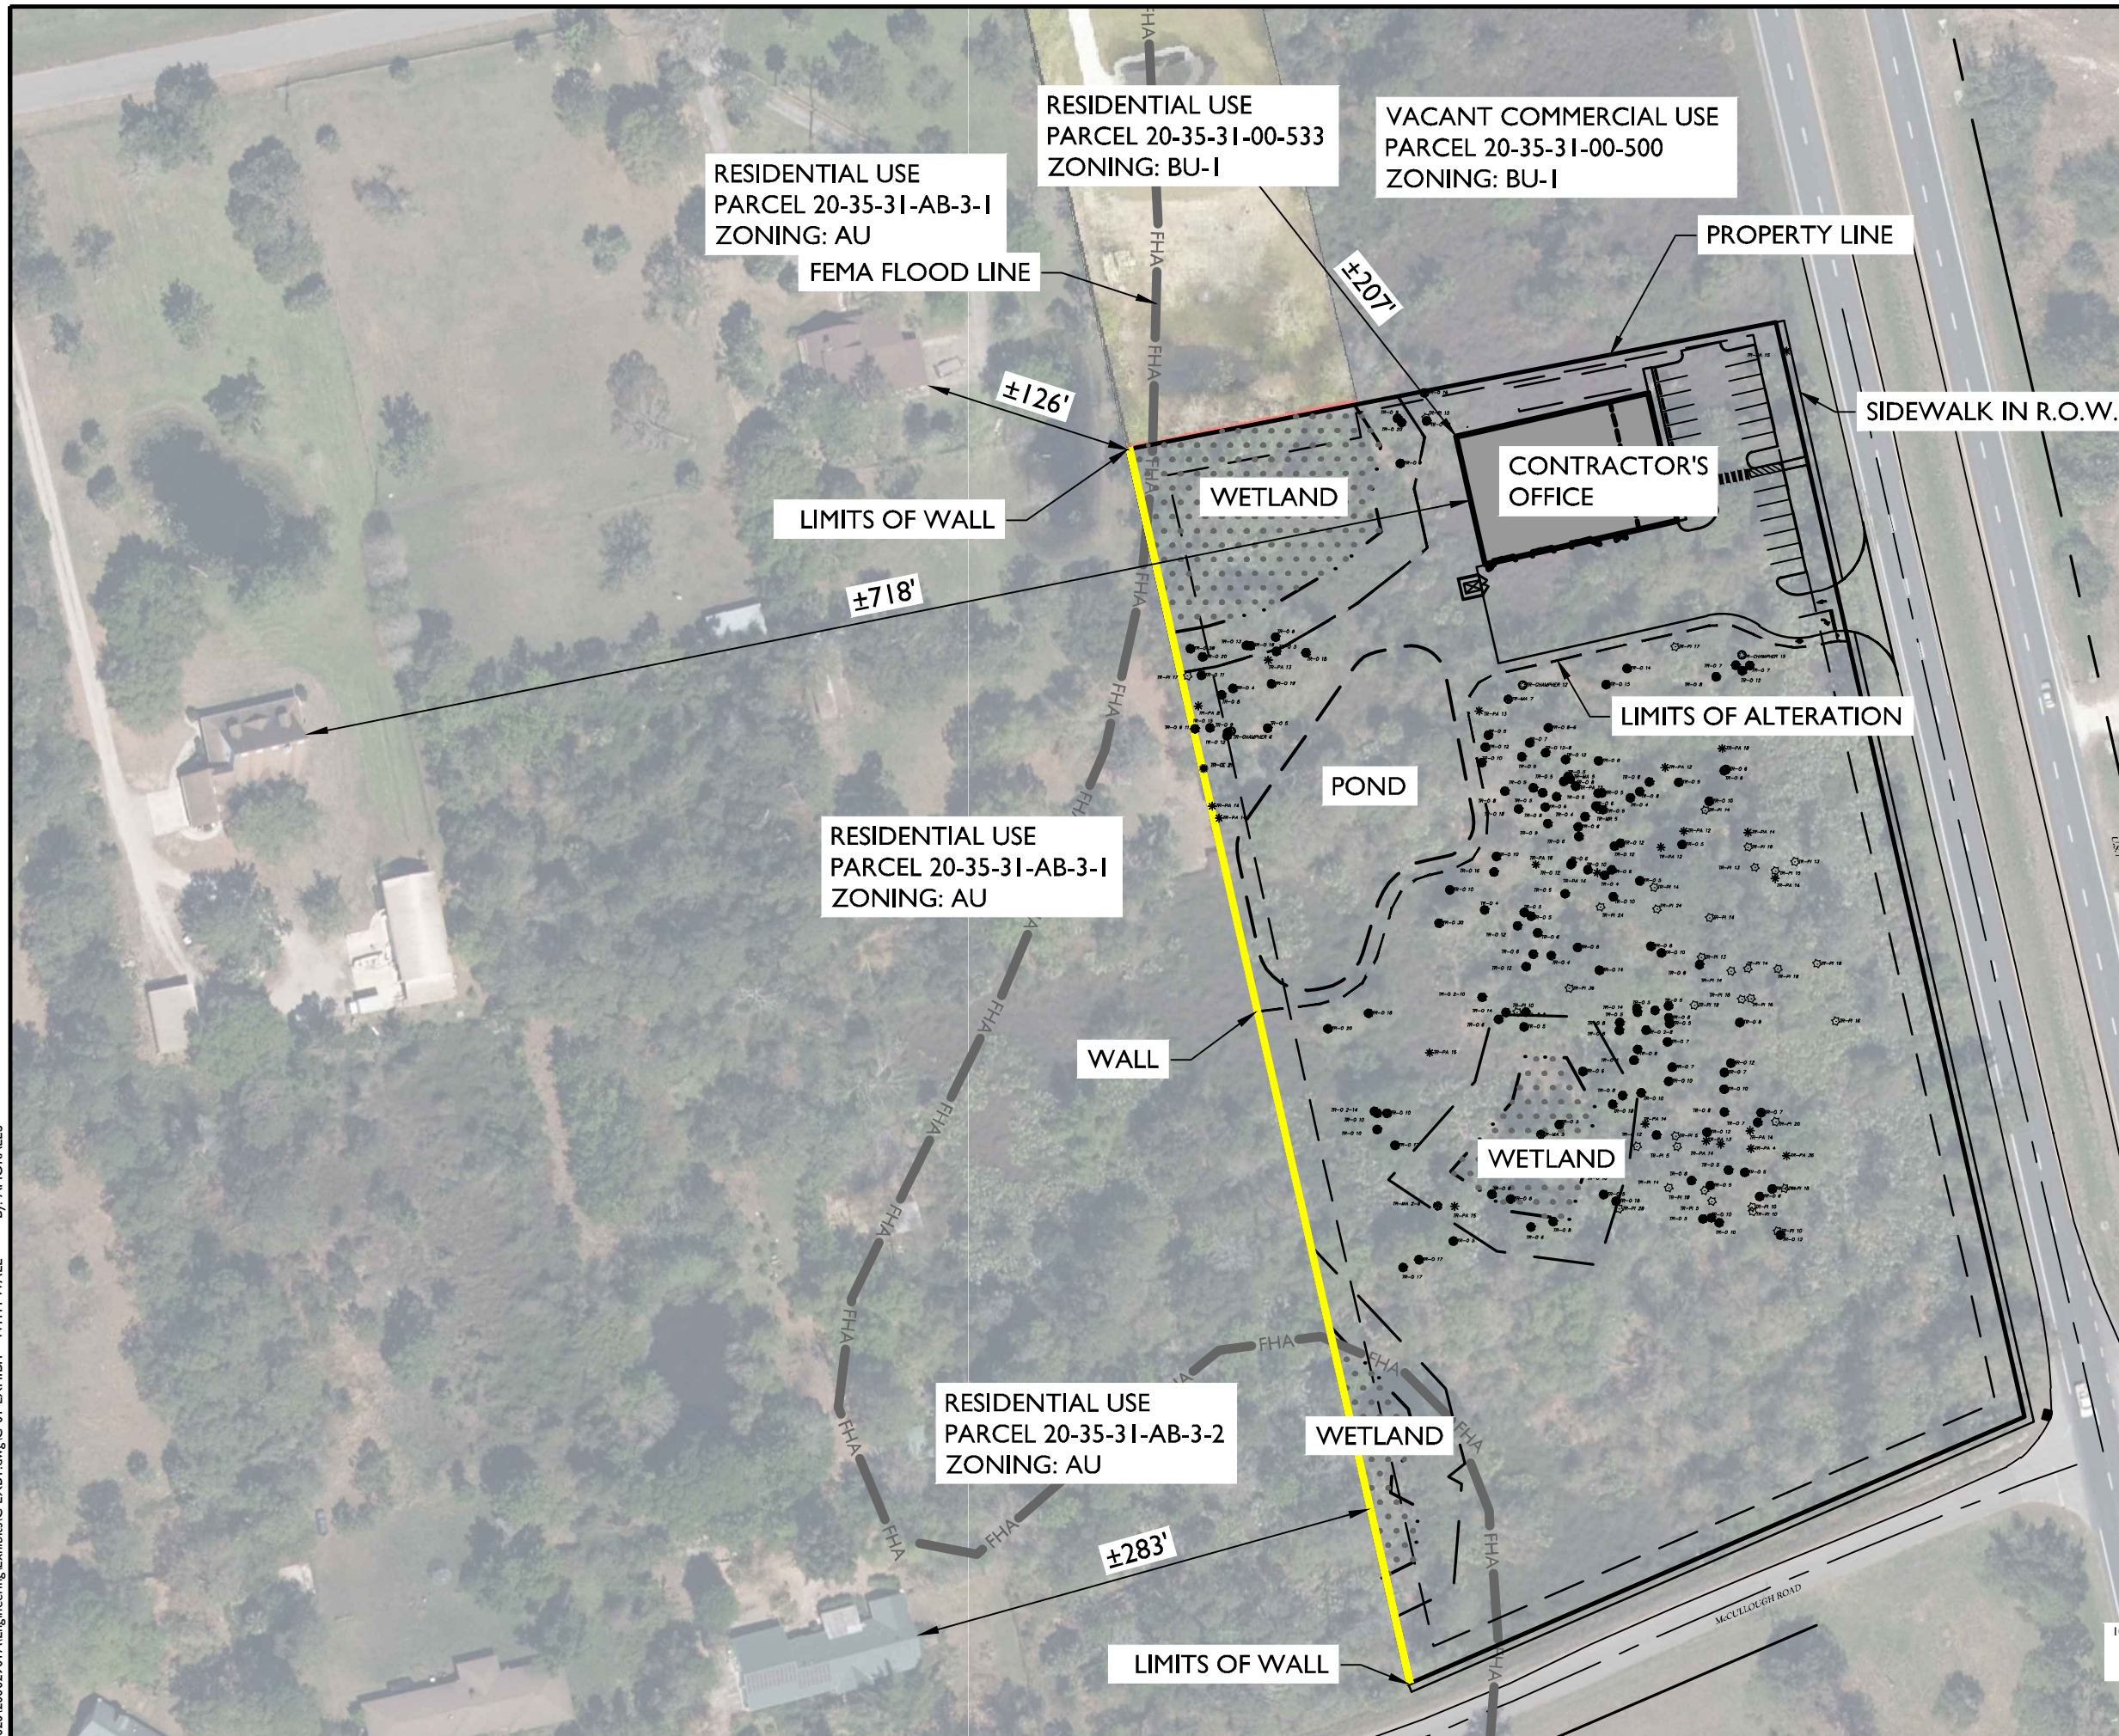
 


 MASER CONSULTING							
Customer Loyalty through Client Satisfaction www.maserconsulting.com							
Office Locations:							
■ NEW JERSEY ■ NEW YORK ■ PENNSYLVANIA ■ FLORIDA ■ NORTH CAROLINA ■ SOUTH CAROLINA ■ NEW MEXICO	■ MARYLAND ■ GEORGIA ■ TEXAS ■ TENNESSEE ■ COLORADO ■ VIRGINIA						
Copyright © 2020, Maser Consulting All Rights Reserved. This drawing and all the information contained herein is authorized for use only by the party for whom the service was contracted or to whom it is certified. This drawing may not be copied, reused, disclosed, distributed or relied upon for any other purposes without the express written consent of Maser Consulting.							
 Know what's below. Call before you dig. PROTECT YOURSELF ALL STATES REQUIRE NOTIFICATION OF EXCAVATORS, DESIGNERS, OR ANY PERSON PREPARING TO DISTURB THE EARTH'S SURFACE ANYWHERE IN ANY STATE FOR STATE SPECIFIC DIRECT PHONE NUMBERS VISIT: WWW.CALL811.COM							
DESCRIPTION							
DRAWN BY	-	-	-	-	-	-	-
DATE	-	-	-	-	-	-	-
REV	-	-	-	-	-	-	-
PRELIMINARY/SITE PLAN FOR PUROCLEAN DISASTER SERVICE BREVARD COUNTY FLORIDA							
				TAMPA OFFICE 5471 West Waters Avenue Suite 100 Tampa, FL 33634 Phone: 813.207.1061 Fax: 813.281.1050			
SCALE: AS SHOWN	DATE: 8/7/20	DRAWN BY: AM	CHECKED BY: GL				
PROJECT NUMBER: 2020/2000		DRAWING NAME: C-EXBT					
SHEET TITLE:							
WITH WALL							
SHEET NUMBER:							
of							