



DESIGN SITE PLAN BREVARD COUNTY FOR THE CANOVA BEACH PARK CROSSOVER WIDENING



KEY MAP

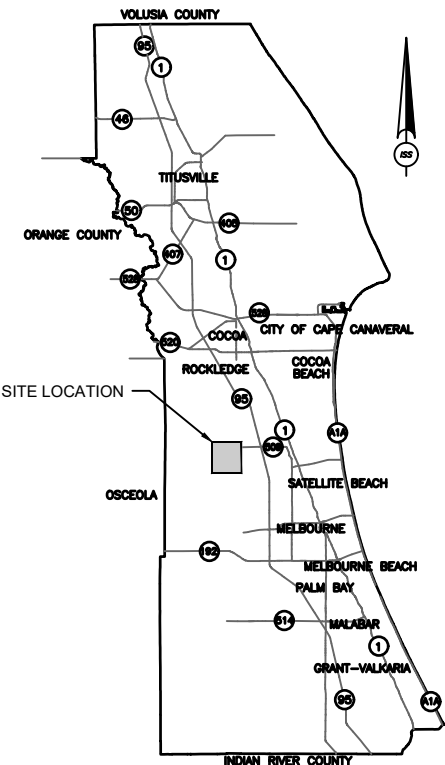

VICINITY MAP
NOT TO SCALE

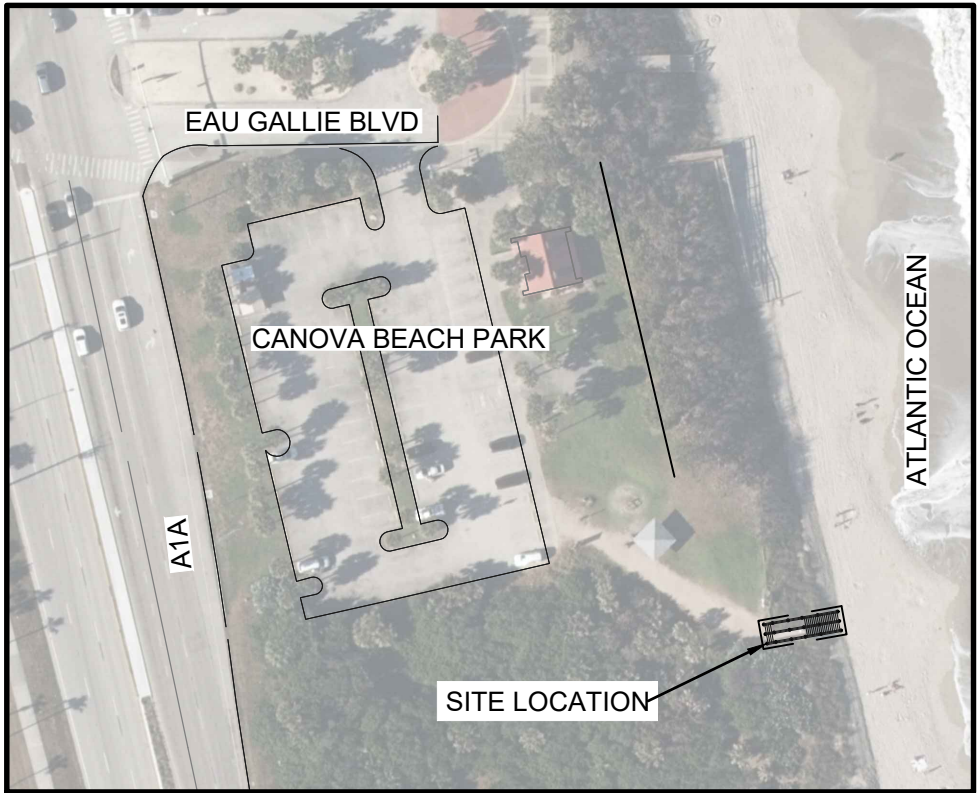

LOCATION MAP
SCALE: 1:100



BREVARD COUNTY COMMISSIONERS

RITA PRITCHETT	DISTRICT 1
BRYAN LOBER	DISTRICT 2
JOHN TOBIA	DISTRICT 3
CURT SMITH	DISTRICT 4
KRISTINE ISNARDI	DISTRICT 5

COUNTY MANAGER
FRANK ABBATE

Sheet List Table

No.	Sheet Number	Sheet Title
1	G-01	COVER
2	V-01	SURVEY 01
3	V-02	SURVEY 02
4	V-03	SURVEY 03
5	V-04	SURVEY 04
6	C-01	PROPOSED SITE PLAN 01
7	C-02	PROPOSED SITE PLAN 02
8	C-03	EXISTING PLAN AND PROFILE
9	C-04	PROPOSED PLAN AND PROFILE
10	C-05	DETAILS

PROJECT ADDRESS:
3299 N HWY A1A, INDIALANTIC, FL
32903



INFRASTRUCTURE
SOLUTION SERVICES

7185 Murrell Road, Suite 101
Melbourne, Florida 32940
Phone: (321) 622-4646 FAX (321) 256-5088
EB# 29992

FOR REVIEW AND
PERMITTING ONLY

THOMAS M. VILL, P.E.
PROFESSIONAL ENGINEER
NO. 71186
THIS ITEM HAS BEEN
ELECTRONICALLY SIGNED AND
SEALED BY PROVIDING A SHA-1
AUTHENTICATION CODE. PRINTED
COPIES OF THIS DOCUMENT ARE NOT
VALID. THE SHA-1 AUTHENTICATION CODE
MUST BE VERIFIED ON ANY
ELECTRONIC COPIES.
THOMAS M VILL, P.E.
71186

NO.	DATE	REVISIONS PER FDEP LETTER DATED 02/21/2020	DESCRIPTION	REVISIONS
1	04/07/20			

DESIGN DEVELOPMENT
DOCUMENTS PACKAGE

COVER	CANOVA BEACH PARK CROSSOVER WIDENING
	Brevard County



1	04/07/20	REVISIONS PER FDEP LETTER DATED 02/21/2020	REVISIONS
NO.	DATE:	DESCRIPTION	REVISIONS

**INFRASTRUCTURE
SOLUTION SERVICES**




7185 Murrell Road, Suite 101
Melbourne, Florida 32940
Phone: (321) 622-4646
www.infrastructuresolutions.com

DRAWING TITLE: SURVEY 02 CANOVA BEACH PARK CROSSOVER WIDENING	CLIENT: BREVARD COUNTY
--	---

PROJECT NO.: BRF002	PROJ. MGR.: TMV
DATE: 01/2020	DRWN. BY: CDP
SCALE: N.T.S.	CHKD. BY: FSZ
DRAWING NO.: 3 OF 10	
SHEET NO. V-02	

4/14/2020 9:02:09 AM

Z:\PROJECTS\Brev Co Facilities\BRF002 - Canova Beach Park Crossover Widening\Drawings\2 Eng\Final Dwg\BRF002 DRAWING PACKAGE.dwg

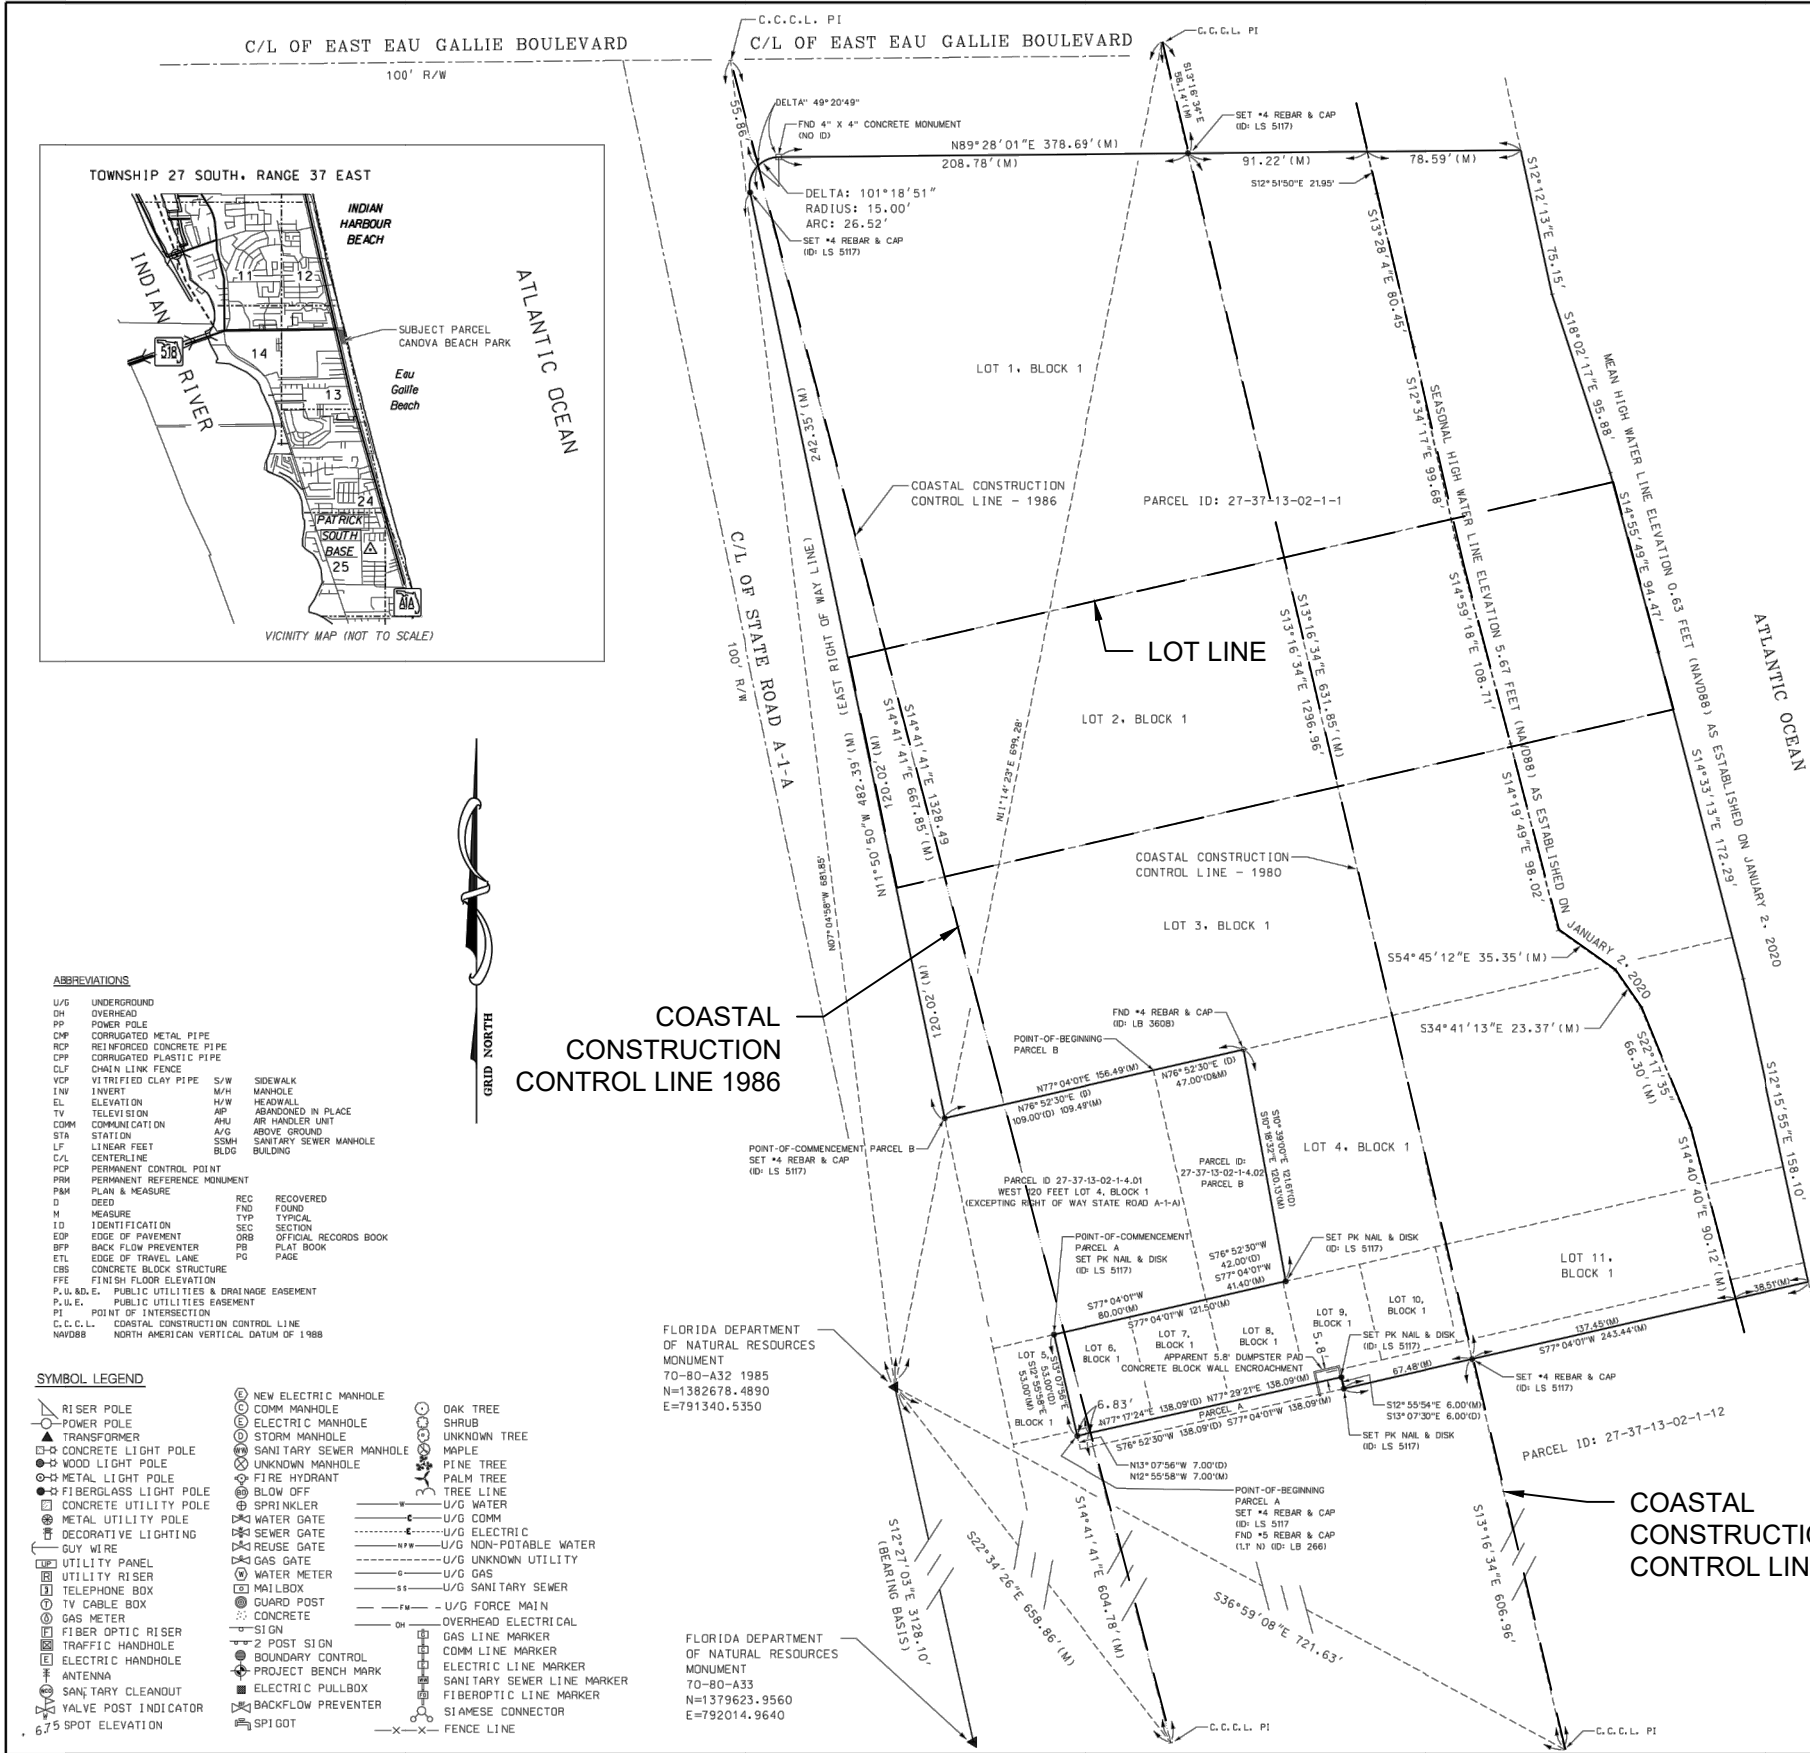

THOMAS M. VILL, STATE OF FLORIDA
PROFESSIONAL SURVEYOR
NO. 77186
THIS PLAN HAS BEEN
ELECTRONICALLY SIGNED AND
SEALED BY THE SURVEYOR. A SHA-1
AUTHENTICATION CODE, PRINTED
COPIES OF THIS DOCUMENT ARE NOT
VALID UNLESS SIGNED, DATED AND
THE SHA-1 AUTHENTICATION CODE
MUST BE VERIFIED ON ANY
COPIES OF THIS DOCUMENT.

THOMAS M. VILL, P.E.
71186

NO.	DESCRIPTION	REVISIONS
1	0407/20	REVISIONS PER FDEP LETTER DATED 02/21/2020

INFRASTRUCTURE SOLUTION SERVICES

7185 Murrell Road, Suite 101
Melbourne, Florida 32940
Phone: (321) 622-4646
www.infrastructuresolutions.com

SURVEY 03

CANOVA BEACH PARK CROSSOVER WIDENING

BREVARD COUNTY

DRAWING TITLE:

CLIENT:

PROJECT NO.:	PROJ. MGR.:
BRF002	TMV
DATE:	DRWN BY:
01/2020	CDP
SCALE:	CHKD BY:
N.T.S.	FSZ

DRAWING NO.: 4 OF 10

SHEET NO.: V-03



Ron DeSantis
Governor

Noah Valenstein
Secretary

Notice of Tidal Water Survey Filing

The Tidal Water Survey noted below has been filed in the Bureau of Survey and mapping public repository. Mean High Water Survey File Number: 7478

Tel.: 321.549.0930 Email: klsinc@cfl.rr.com

For the Bureau of Survey and Mapping

Date _____

THOMAS M VILL STATE OF FLORIDA
PROFESSIONAL ENGINEER LICENSE
NO. 71186; THIS ITEM HAS BEEN
ELECTRONICALLY SIGNED AND
SEALED BY THOMAS M VILL, P.E. ON
01/31/2020 USING A SHA-1
AUTHENTICATION CODE; PRINTED
COPIES OF THIS DOCUMENT ARE NOT
CONSIDERED SIGNED AND SEALED
THE SHA-1 AUTHENTICATION CODE
MUST BE VERIFIED ON ANY
ELECTRONIC COPIES.

THOMAS M VILL, P.E.
71186

[illegible]

**7185 Murrell Road, Suite 101
Melbourne, Florida 32940
Phone: (321) 622-4646
www.infrastructureSS.com**

SURVEY 04

**CANOVA BEACH PARK CROSSOVER
WIDENING**

BREVARD COUNTY

PROJECT NO.: BRF002	PROJ. MGR.: TMV
DATE: 01/2020	DRWN. BY: CDP
SCALE: N.T.S.	CHKD. BY: FSZ

DRAWING NO:
5 OF 10

SHEET NO.
V-04

A vertical column of five hexagons, each containing a number from 1 to 5.

SURVEY NOTES
ALL THE BEARINGS AND DISTANCES
SHOWN ON THIS SHEET ARE FROM
SHEET V-01 SURVEY OF PARCEL ID:
27-37-13-02-1-1.

VEGETATION REPLANTING NOTES

- GRAPHIC SCALE**
-
- 0 20 30 40
- 1"=20'



THOMAS M VILL STATE OF FLORIDA
PROFESSIONAL ENGINEER LICENSE
NO. 71186; THIS ITEM HAS BEEN
ELECTRONICALLY SIGNED AND
SEALED BY THOMAS M VILL, P.E. ON
01/31/2020 USING A SHA-1
AUTHENTICATION CODE; PRINTED
COPIES OF THIS DOCUMENT ARE NOT
CONSIDERED SIGNED AND SEALED
THE SHA-1 AUTHENTICATION CODE
MUST BE VERIFIED ON ANY
ELECTRONIC COPIES.

THOMAS M VILL, P.E.
71186

[illegible]

**7185 Murrell Road, Suite 101
Melbourne, Florida 32940
Phone: (321) 622-4646
www.InfrastructureSS.com**

PROPOSED SITE PLAN 01


CANOVA BEACH PARK CROSSOVER
WIDENING

BREVARD COUNTY


PROJECT NO.: BRF002	PROJ. MGR.: TMV
DATE: 01/2020	DRWN. BY: CDP
SCALE: ###	CHKD. BY: FSZ

6 OF 10

C-01

 

1. EXISTING PILES TO REMAIN.
2. STAIR TREADS, STRINGERS AND BENTS TO BE REMOVED AND DISPOSED OF BY THE CONTRACTOR.

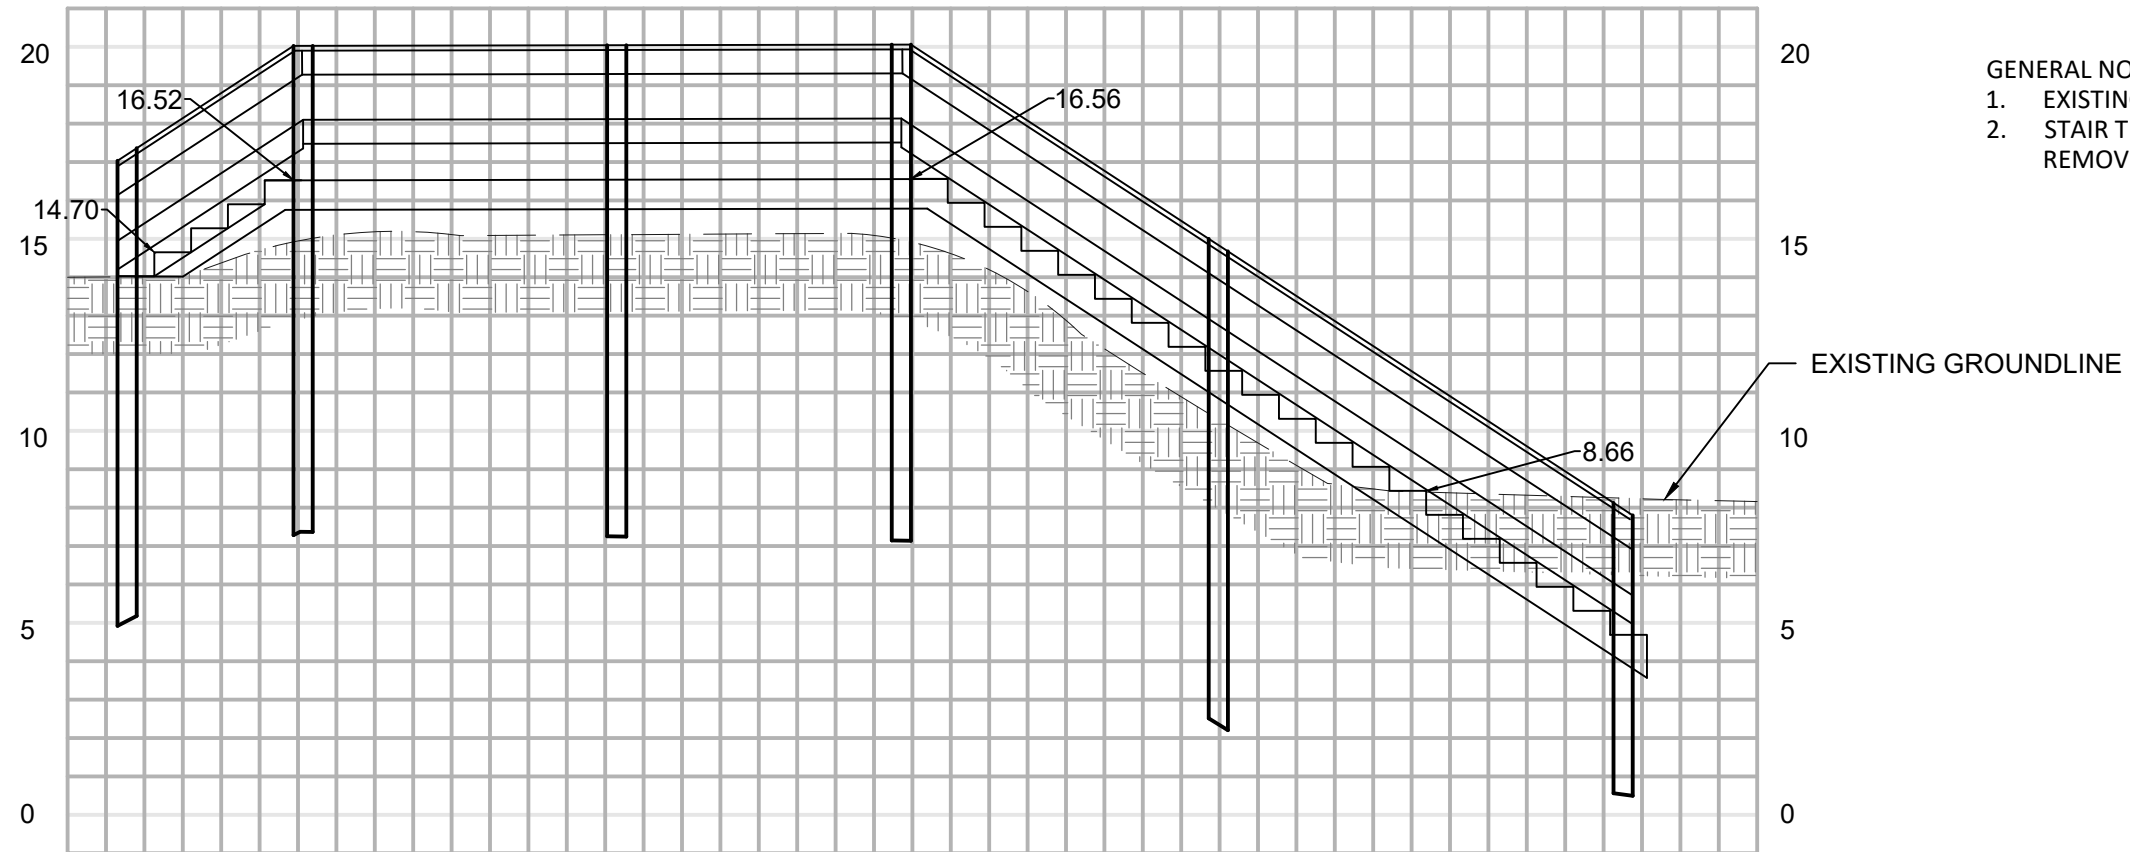[illegible]

7185 Murrell Road, Suite 101
Melbourne, Florida 32940
Phone: (321) 622-4646
www.infrastructureSS.com

EXISTING PLAN AND PROFILE
CANOVA BEACH PARK CROSSOVER
WIDENING

BREVARD COUNTY

1




PROJECT NO.: BRF002	PROJ. MGR.: TMV
DATE: 01/2020	DRWN. BY: CDP
SCALE: 1:5	CHKD. BY: FSZ

8 OF 10

C-03

4/14/2020 9:02:23 AM

Z:\PROJECTS\Brev Co Facilities\BRF002 - Canova Beach Park Crossover Widening\Drawings\2 Eng\Final Dwg\BRF002 DRAWING PACKAGE.dwg

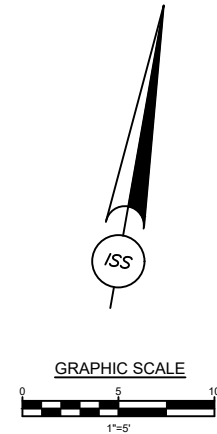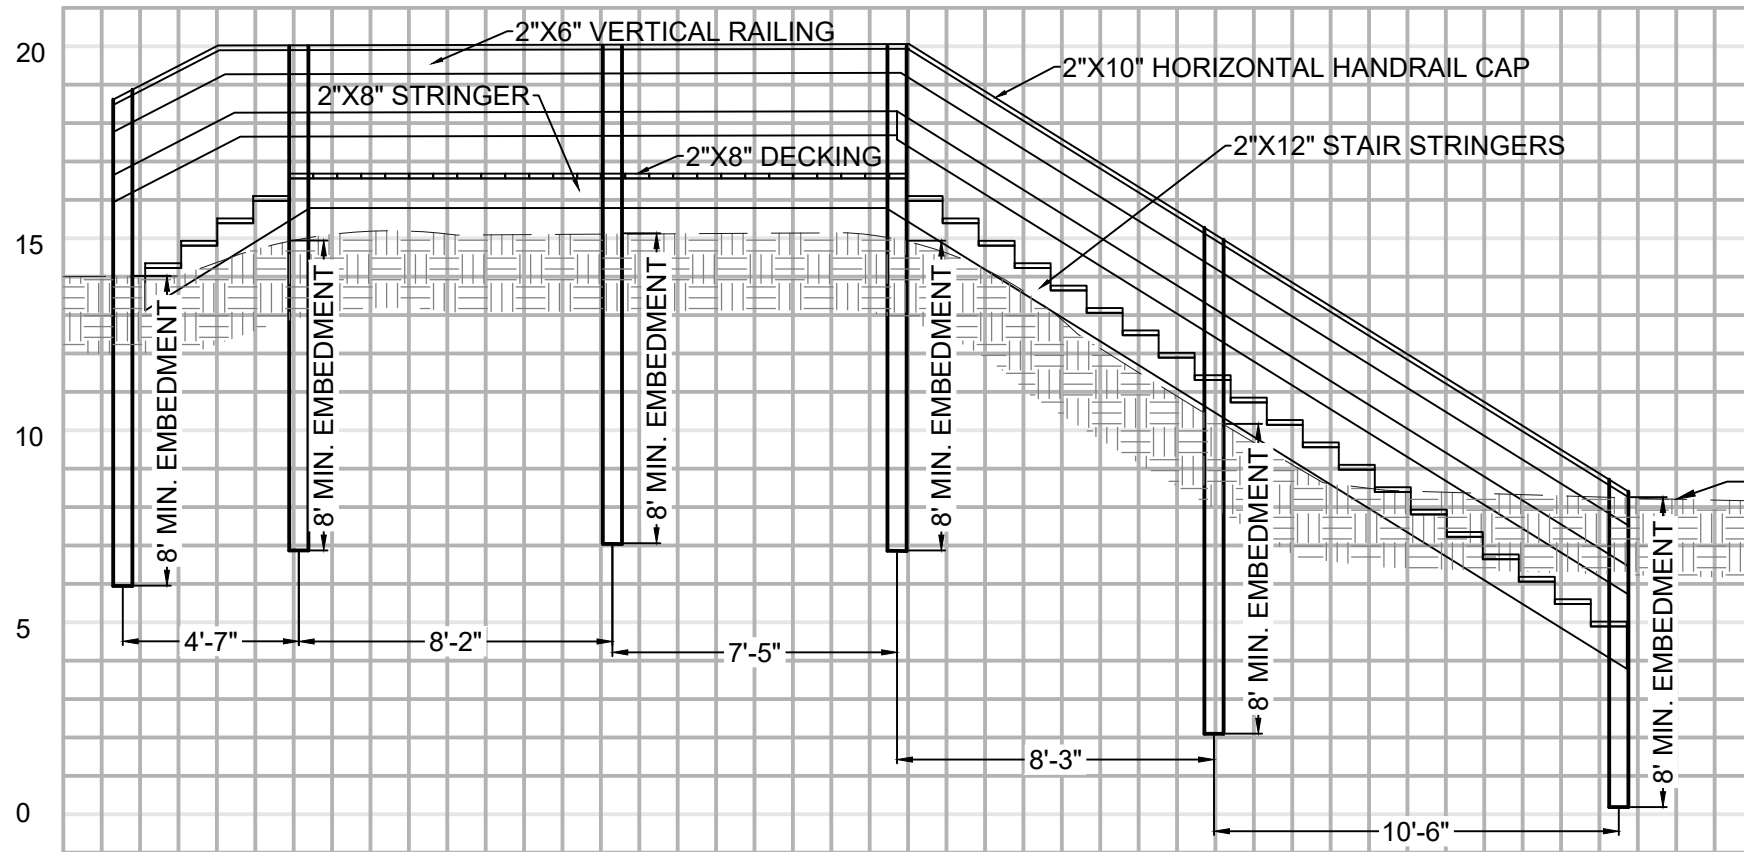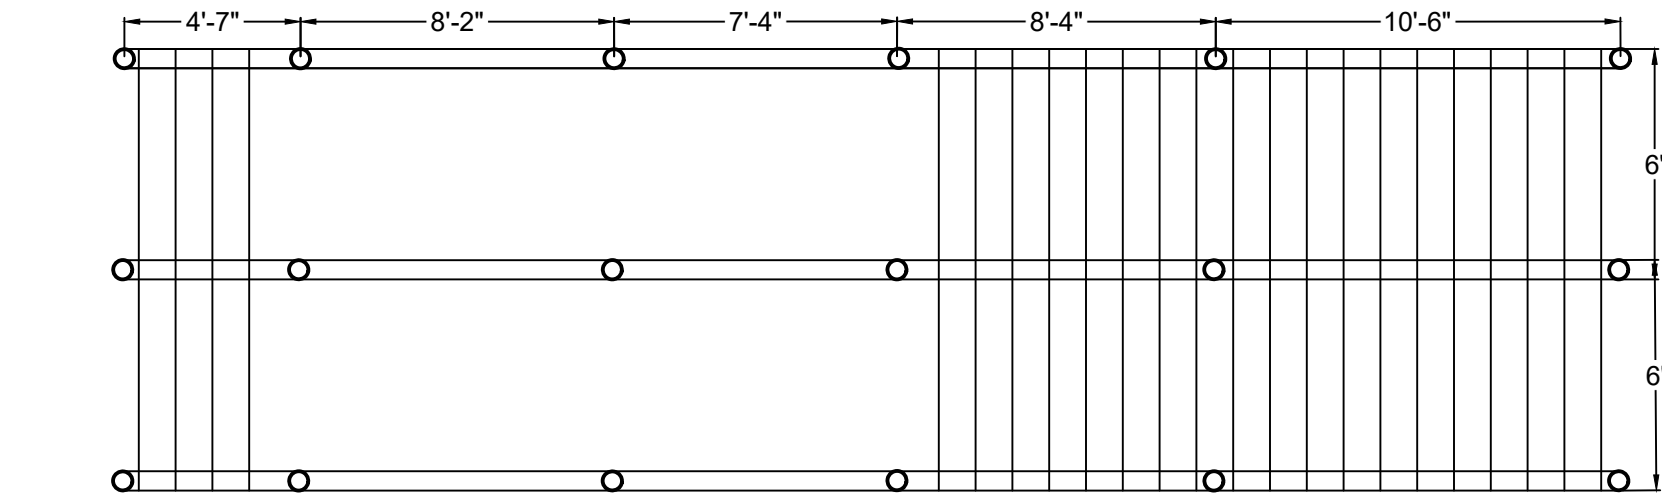

TIMBER STRUCTURE INCLUDING POSTS, HARDWARE AND DECKING

- WOODEN POSTS MAY BE AUGURED, JETTED OR DRIVEN TO ACHIEVE THE EMBEDMENT AND ORIENTATION INDICATED IN THE PLANS. CONTRACTOR IS RESPONSIBLE FOR ATTAINING THE DEPTH OF EMBEDMENT INDICATED IN THE PLANS AND MAY NEED TO USE MULTIPLE METHODS OF INSTALLATION TO SUCCESSFULLY INSTALL THE PILINGS.
- ALL TIMBER MUST BE FREE OF SPLINTERS, CRACKS, KNOTS OR SAP. ANY TIMBER DEEMED UNSUITABLE BY THE ENGINEER WILL BE REPLACED AT THE CONTRACTOR'S EXPENSE. ALL STRUCTURES TO BE CONSTRUCTED USING SOUTHERN YELLOW PINE (SYP) LUMBER. ALL WOOD DECKING, RAILINGS AND POSTS SHALL BE SYP NO. 1 GRADE AND ALL STRINGERS, CAP BOARDS AND CROSS BRACING SHALL BE SYP NO. 2 GRADE.
- ALL FASTENERS AND HARDWARE INCLUDING NAILS, SCREWS, BOLTS, NUTS, WASHERS, PLATES, LAGS, ETC. SHALL BE 316 STAINLESS STEEL AND WASHERS MUST BE USED WITH SINGLE-BOLTED OR DOUBLE BOLTED CONNECTIONS.
- ALL DECKING SHALL BE PLACED WITH 1/4 INCH GAPS BETWEEN BOARDS.

EXISTING GROUNDLINE

GENERAL

- ALL ELEVATIONS IN THE PROJECT PLANS ARE REFERENCED TO FEET N.A.V.D. 1988.
- ALL DISTURBANCES IN THE SAND (INCLUDING BUT NOT LIMITED TO RUTS, DEPRESSIONS, TRACKS, HOLES, OR MOUNDS) MUST BE FILLED IN AND RAKED SMOOTH USING HAND TOOLS AFTER WORK IS COMPLETED DAILY PRIOR TO SUNSET AND AFTER THE CONSTRUCTION IS COMPLETED.
- ANY DEVIATION FROM THESE PLANS, NOTES OR SPECIFICATIONS MUST BE APPROVED IN WRITING BY THE OWNER, OWNER'S REPRESENTATIVE OR ENGINEER, OR ELSE THE DEVIATION WILL BE CONSIDERED CONSTRUCTION NON-COMPLIANT WITH THE PLANS AND SPECIFICATIONS.
- THESE PLANS, NOTES AND SPECIFICATIONS, ALONG WITH THE OTHER COMPONENTS OF THE PROJECT BIDDING DOCUMENTS, CONSTITUTE THE ONLY INSTRUCTIONS TO BIDDERS/CONTRACTORS, UNLESS WRITTEN ADDENDA ARE ISSUED.
- ALL PRODUCTS CONSTRUCTED OR MANUFACTURED/SUPPLIED FOR THE PROJECT SHALL BE ACCOMPANIED BY INDUSTRY ACCEPTABLE WARRANTIES OR GUARANTEES.

THOMAS M. VILL, P.E. PROFESSIONAL ENGINEER NO. 77186 THIS ITEM HAS BEEN ELECTRONICALLY SIGNED AND SEALED BY THOMAS M. VILL, P.E. ON 04/07/20 USING A SHA-1 AUTHENTICATION CODE. PRINTED COPIES OF THIS DOCUMENT ARE NOT VALID. THE SHA-1 AUTHENTICATION CODE MUST BE VERIFIED ON ANY COPIES OF THIS DOCUMENT. THOMAS M. VILL, P.E. 71186

NO.	DESCRIPTION	DATE
1	REVISIONS PER FDEP LETTER DATED 02/21/2020	04/07/20


INFRASTRUCTURE SOLUTION SERVICES

7185 Murrell Road, Suite 101
Melbourne, Florida 32940
Phone: (321) 622-4646
www.infrastructuresolutions.com


DRAWING TITLE:
PROPOSED PLAN AND PROFILE
CANOVA BEACH PARK CROSSOVER
WIDENING

CLIENT:
BREVARD COUNTY

PROJECT NO.: BRF002	PROJ. MGR.: TMV
DATE: 01/2020	DRWN. BY: CDP
SCALE: 1:5	CHKD. BY: FSZ
DRAWING NO.: 9 OF 10	
SHEET NO.: C-04	

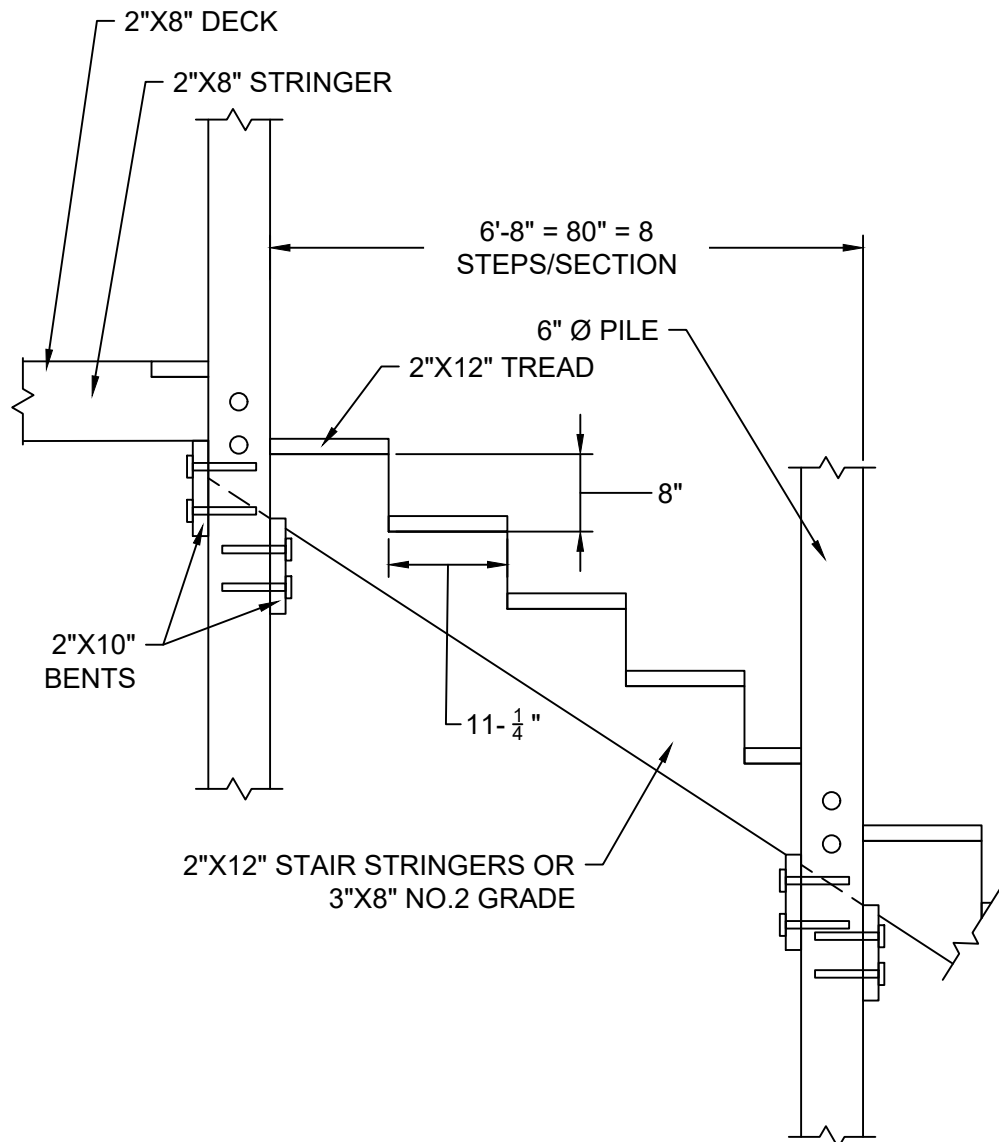

TYPICAL DUNE CROSSOVER PROFILE (N.T.S.)

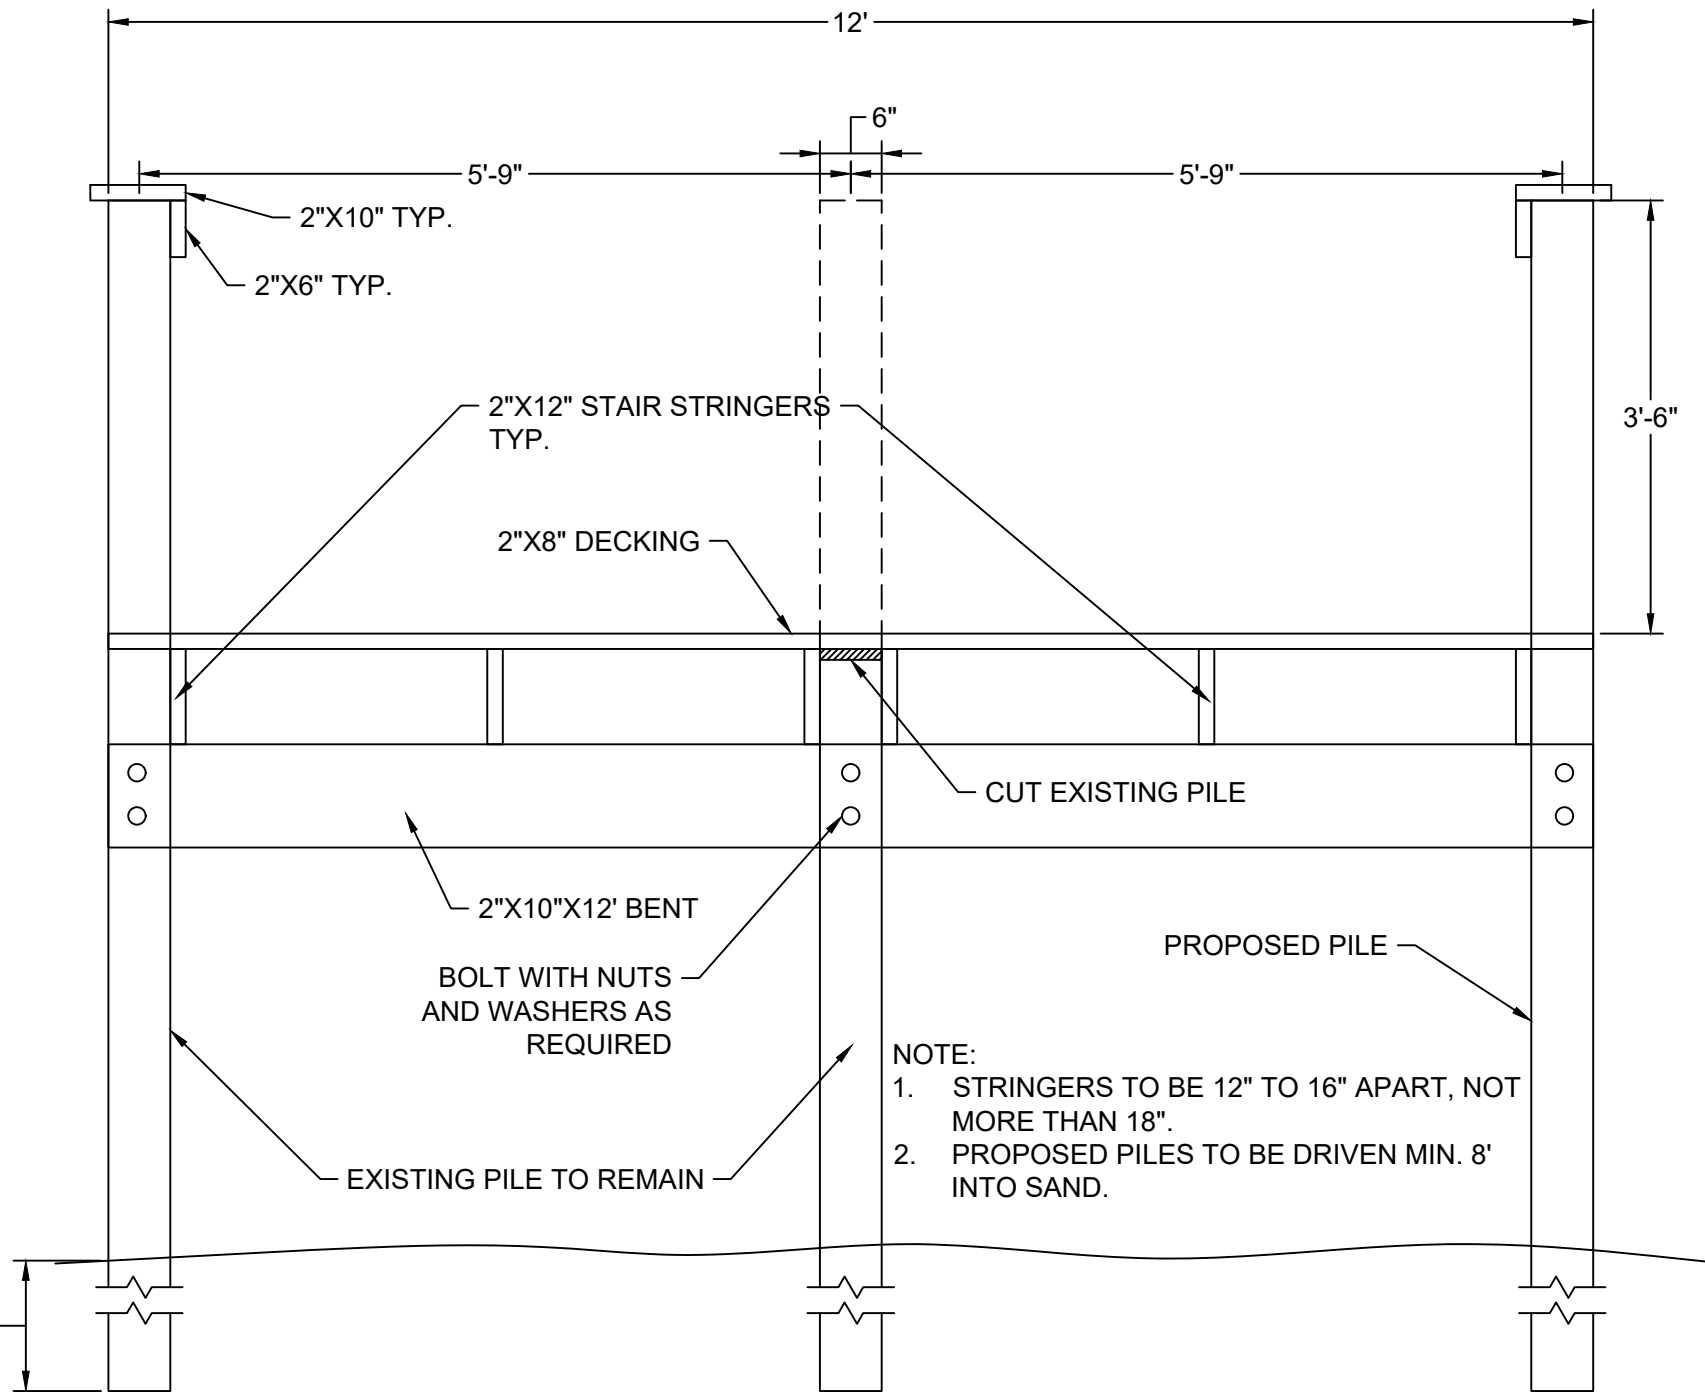

TYPICAL DUNE CROSSOVER SECTION (N.T.S.)

GENERAL

PROFILES AND SECTION VIEWS SHOW THE EXTENSION OF THE CROSSOVER USING SAME STRUCTURAL ELEMENTS AND EXISTING CROSSOVER FOR PERMITTING PURPOSES. STRUCTURAL DESIGN OF THE CROSSOVER IS NOT A PART OF THIS ENGINEERING SCOPE OF WORK.

4/14/2020 9:02:24 AM

Z:\PROJECTS\Brev Co Facilities\BRF002 - Canova Beach Park Crossover Widening\Drawings\2 Eng\Final Dwg\BRF002 DRAWING PACKAGE.dwg

THOMAS M. VILL, P.E.
PROFESSIONAL ENGINEER
NO. 71186
THIS DRAWING IS A TRUE AND CORRECT COPY OF THE ORIGINAL DRAWING. IT HAS BEEN ELECTRONICALLY SIGNED AND SEALED BY THOMAS M. VILL, P.E. ON 04/07/20. AUTHENTICATION CODE: PRINTED. COPIES OF THIS DOCUMENT ARE NOT VALID UNLESS THEY CONTAIN THE SHA-1 AUTHENTICATION CODE. MUST BE VERIFIED ON ANY HARD COPY.

NO.	DESCRIPTION	DATE
1	REVISIONS PER FDEP LETTER DATED 02/21/2020	04/07/20

INFRASTRUCTURE SOLUTION SERVICES

7185 Murrell Road, Suite 101
Melbourne, Florida 32940
Phone: (321) 622-4646
www.infrastructuresolutions.com

DRAWING TITLE:
CANOVA BEACH PARK CROSSOVER WIDENING

CLIENT:
BREVARD COUNTY

PROJECT NO.: **BRF002** PROJ. MGR.: **TMV**

DATE: **01/2020** DRWN. BY: **CDP**

SCALE: **N.T.S.** CHKD. BY: **FSZ**

DRAWING NO.: **10 OF 10**

SHEET NO.: **C-05**