



VICINITY

GENERAL STATEMENT: CONSTRUCT (1) NEW SINGLE STORY ±4,000 SF COMMERCIAL MAINTENANCE BUILDING WITH (3) ASSOCIATED INTERIOR OFFICES, PARKING, STORNWATER, CITY OF MELBOURNE WATER SERVICE AND CITY OF MELBOURNE GRAVITY SEWER SERVICE.

HOUSING AUTHORITY BREVARD COUNTY 1401 GUAVA AVENUE MELBOURNE, FLORIDA 32925 CONTACT: MR. MIKE BEAN, CEO PHONE: 321-775-1592

FNGINFFR:

MONROE ENGINEERING, INC.
P.O. BOX 121094
MELBOURNE, FLORIDA 32912
CONTACT: MR. STEVEN W. MONROE, P.E.
PHONE: 321–544–B177
EMAIL: STEVE@MONROE—ENGINEERING.COM

ARCHITECT: TBD

CONTRACTOR: TBD

SURVEYOR: KANE SURVEYING, INC.
505 DISTRIBUTION DRIVE
MELBOURNE, FLORIDA 32904
CONTACT: MR_JOEL SEYMOUR
PHONE: 321-676-0427
EMAIL: KANESURVEYING@BELLSOUTH.NET

SITE ADDRESS: TBD

TAX PARCEL IDENTIFICATION: 27-36-14-01-*-66

LEGAL DESCRIPTION: SEE THIS SHEET

FLOOD ZONE: FLOOD ZONE X PER FIRM MAP#12009C0514G, DATED 3/17/20141

AREA OWNED/PROJECT AREA: 529,254 SF = 12.15 AC

CONSTRUCTION TYPE: PRE-ENGINEERED METAL BUILDING, TYPE IIB UNPROTECTED, NON-COMBUSTIBLE, UNSPRINKLED

MUNICIPALITY: BREVARD COUNTY

FUTURE LAND USE: RES 4 (RESIDENTIAL 4 UNITS PER ACRE)

ZONING: RU-2-30 (HIGH-DENSITY MULTIPLE FAMILY RESIDENTIAL)

ADJACENT ZONING: NORTH TR-3/WHITE RD SOUTH RU-1-7/AURORA RD EAST RU-1-13/MARYWOOD RD WEST IN(L)

PROPOSED USE: MAINTENANCE

BUILDING SETBACK REQUIRED: NORTH 15' SOUTH 15' EAST 25' WEST 20' *NOTE, BUILDING FRONTS MARYWOOD ROAD.

BUILDING SETBACK PROVIDED: NORTH 161.5' SOUTH 548.02' EAST 115.0' WEST 434.94'

PROPOSED BUILDING HEIGHT: 20'-0" EAVE (SINGLE STORY)

PARKING CALCULATION (PER BREVARD COUNTY STANDARD)			
SITE USE	AREA (SF)	PARKING RATIO	REQUIRED
BUSINESS (OFFICE/WAREHOUSING)	4,000	1/325 SF	13
PARKING REQUIRED			13
HANDICAP PARKING REQUIRED			1
PARKING PROVIDED	(INC. 1 H/C)		14

SURVEY INFORMATION USED IN THIS PROJECT TO DEPICT PROPERTY BOUNDARY, TOPOGRAPHY, TREES, UTILITIES & OTHER IMPROVEMENTS WAS PROVIDED BY KAN SURVEYING, INC. JOB NO. 44175, DATED 6-18-25.



CIVIL ENGINEERING / STRUCTURAL ENGINEERING
P.O. BOX 121094, WEST MELBOURNE, FL. 32912
PE #61778 PHONE: 321-544-8177 CA #32271

SEE COVER SHEET FOR ADDITIONAL INFORMATION
SUNSHINE 811 LOCATES: PHONE (811) OR (800)432-4770
BREVARD COUNTY UTILITY SERVICES: PHONE (321) 633-209
2725 JUDGE FRAN JAMIESON WAY, VIERA, FL 32940

THIS ITEM HAS BEEN ELECTRONICALLY SIGNED AND SEALED BY STEVEN W. MONROE, P.E. #61778 ON THE DATE APPEARING IN THE DIGITAL SEAL USING A SHA AUTHENTICATION CODE.

PRINTED COPIES OF THIS DOCUMENT ARE NOT CONSIDERED SIGNED AND SEALED. THE SHA AUTHENTICATION CODE MUST BE VERIFIED ON ANY ELECTRONIC COPIES.

DIGITAL SIGNATURE:


HABC MARYWOOD ROAD

"EXHIBIT A" CUP SITE PLAN SUF DATE: 7-31-25 DRAWN BY: SM CHECK BY: SM APPR. BY: SM SCALE: 1:20 JOB NO.

25-00

© COPPRIGHT 2025 MORDOE ENGREERING, INC.

THIS DESIGN & PLAN SET IS PROPERTY OF MORDOE ENGREERING, INC. AND SHALL ONLY BE USED FOR THE SPECIFIED PROJECT HEREIN. MODIFICATION, REPRODUCTION, USE OR RE-USE OF THIS DESIGN & PLAN SET WITHOUT A CONTRACTULA AGREEMENT WITH MORDOE ENGREERING, INC. IS PROHIBITED.

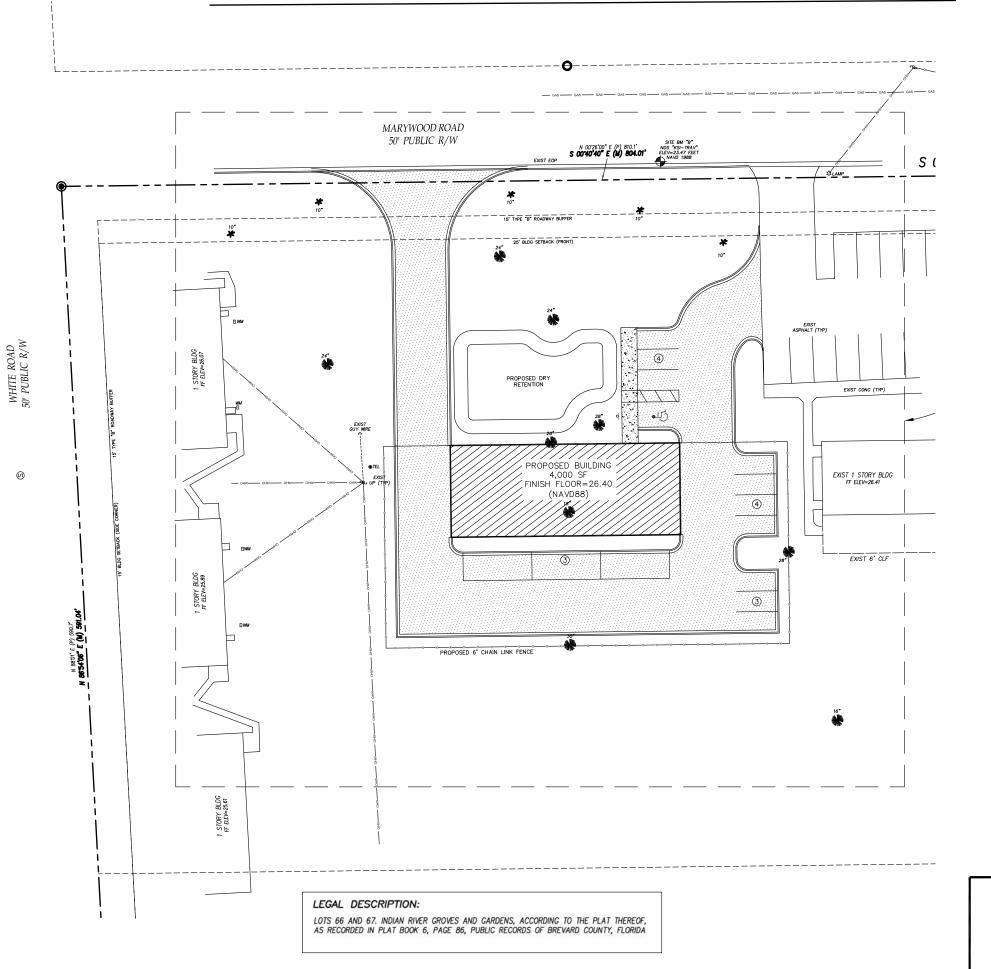

--**Q**