




MASTER SITE PLAN
SCALE: 1" = 50'

SPEED LIMIT ON PINEDA C

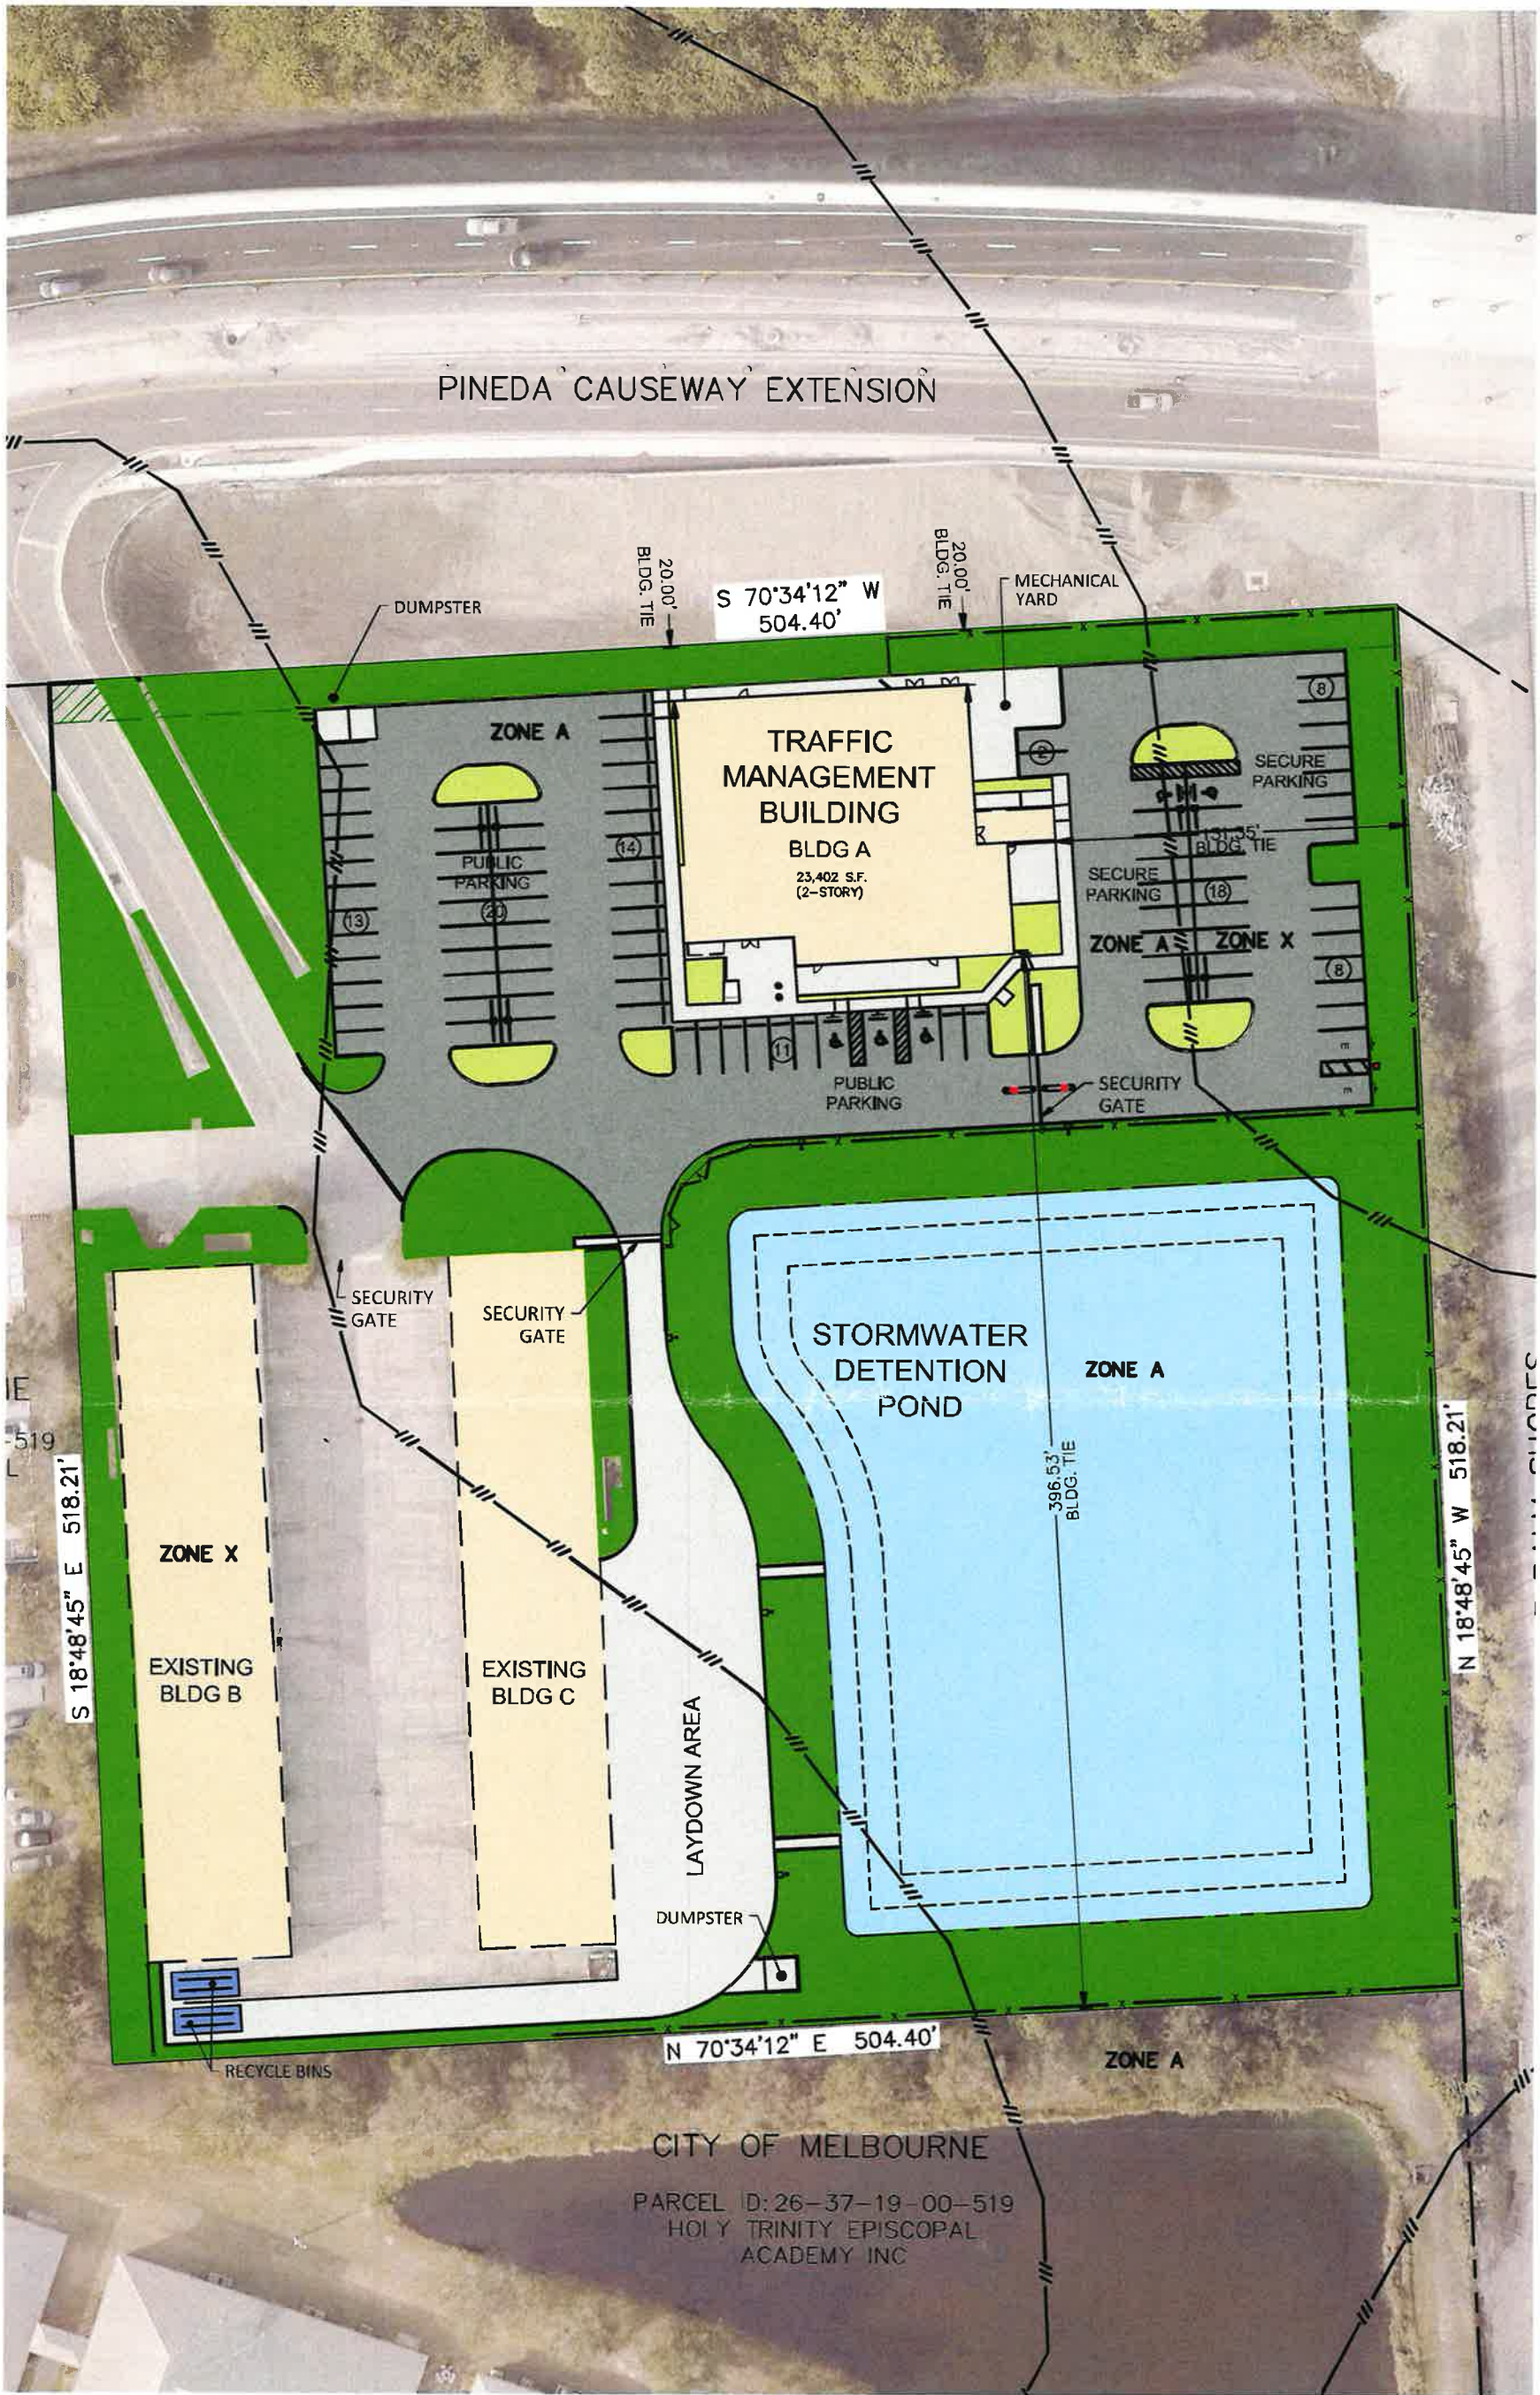

16

