


[illegible]

CONCEPTUAL SITE PLAN

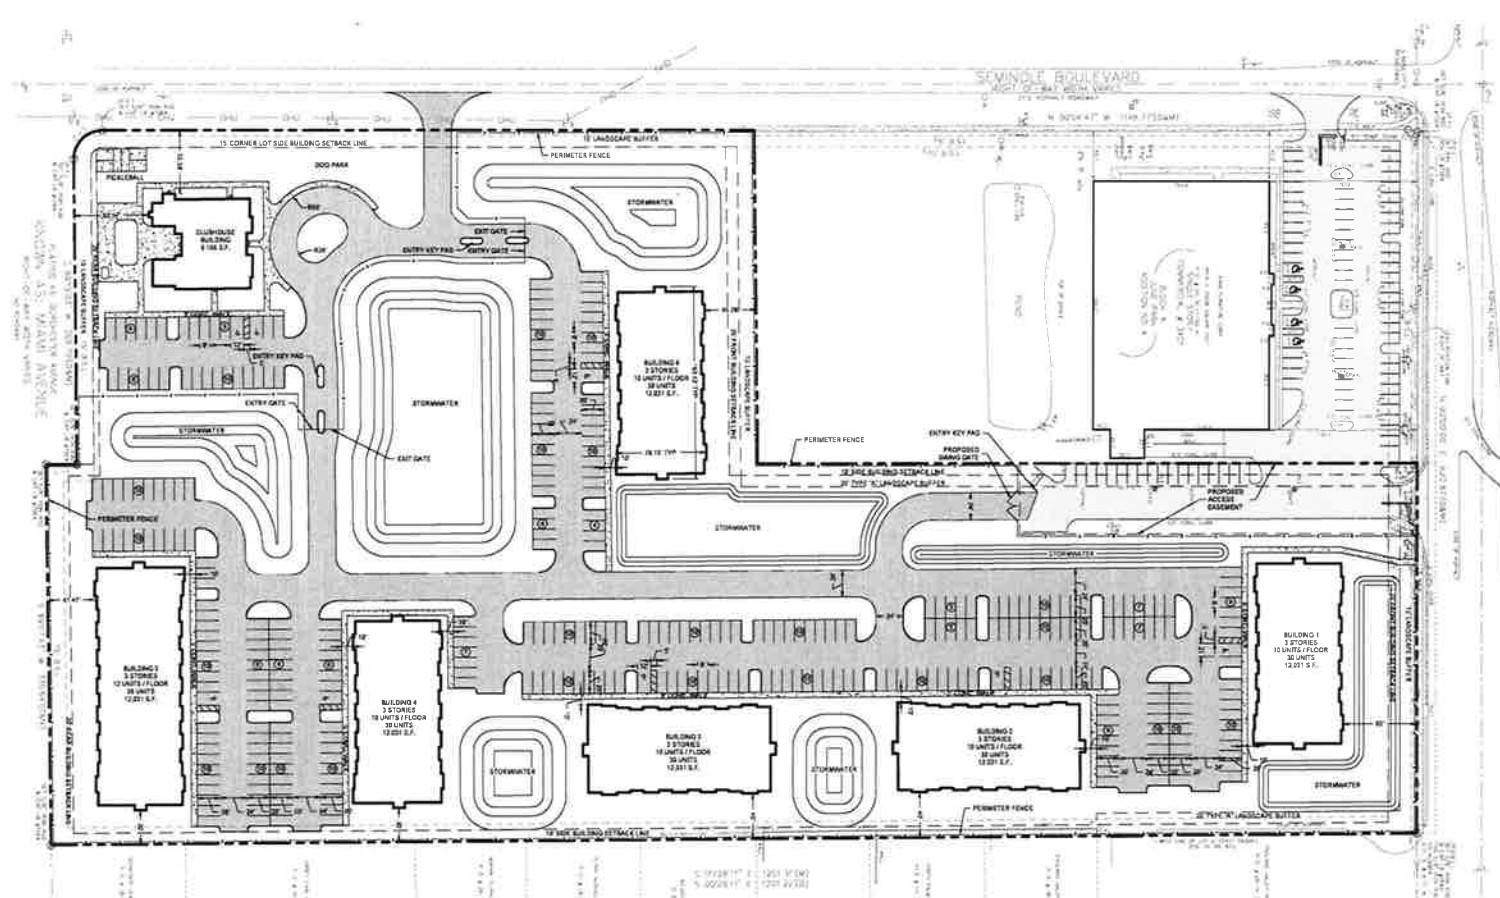

GRAPHIC SCALE



LEGEND

- PROPOSED ASPHALT
PROPOSED CONCRETE

