
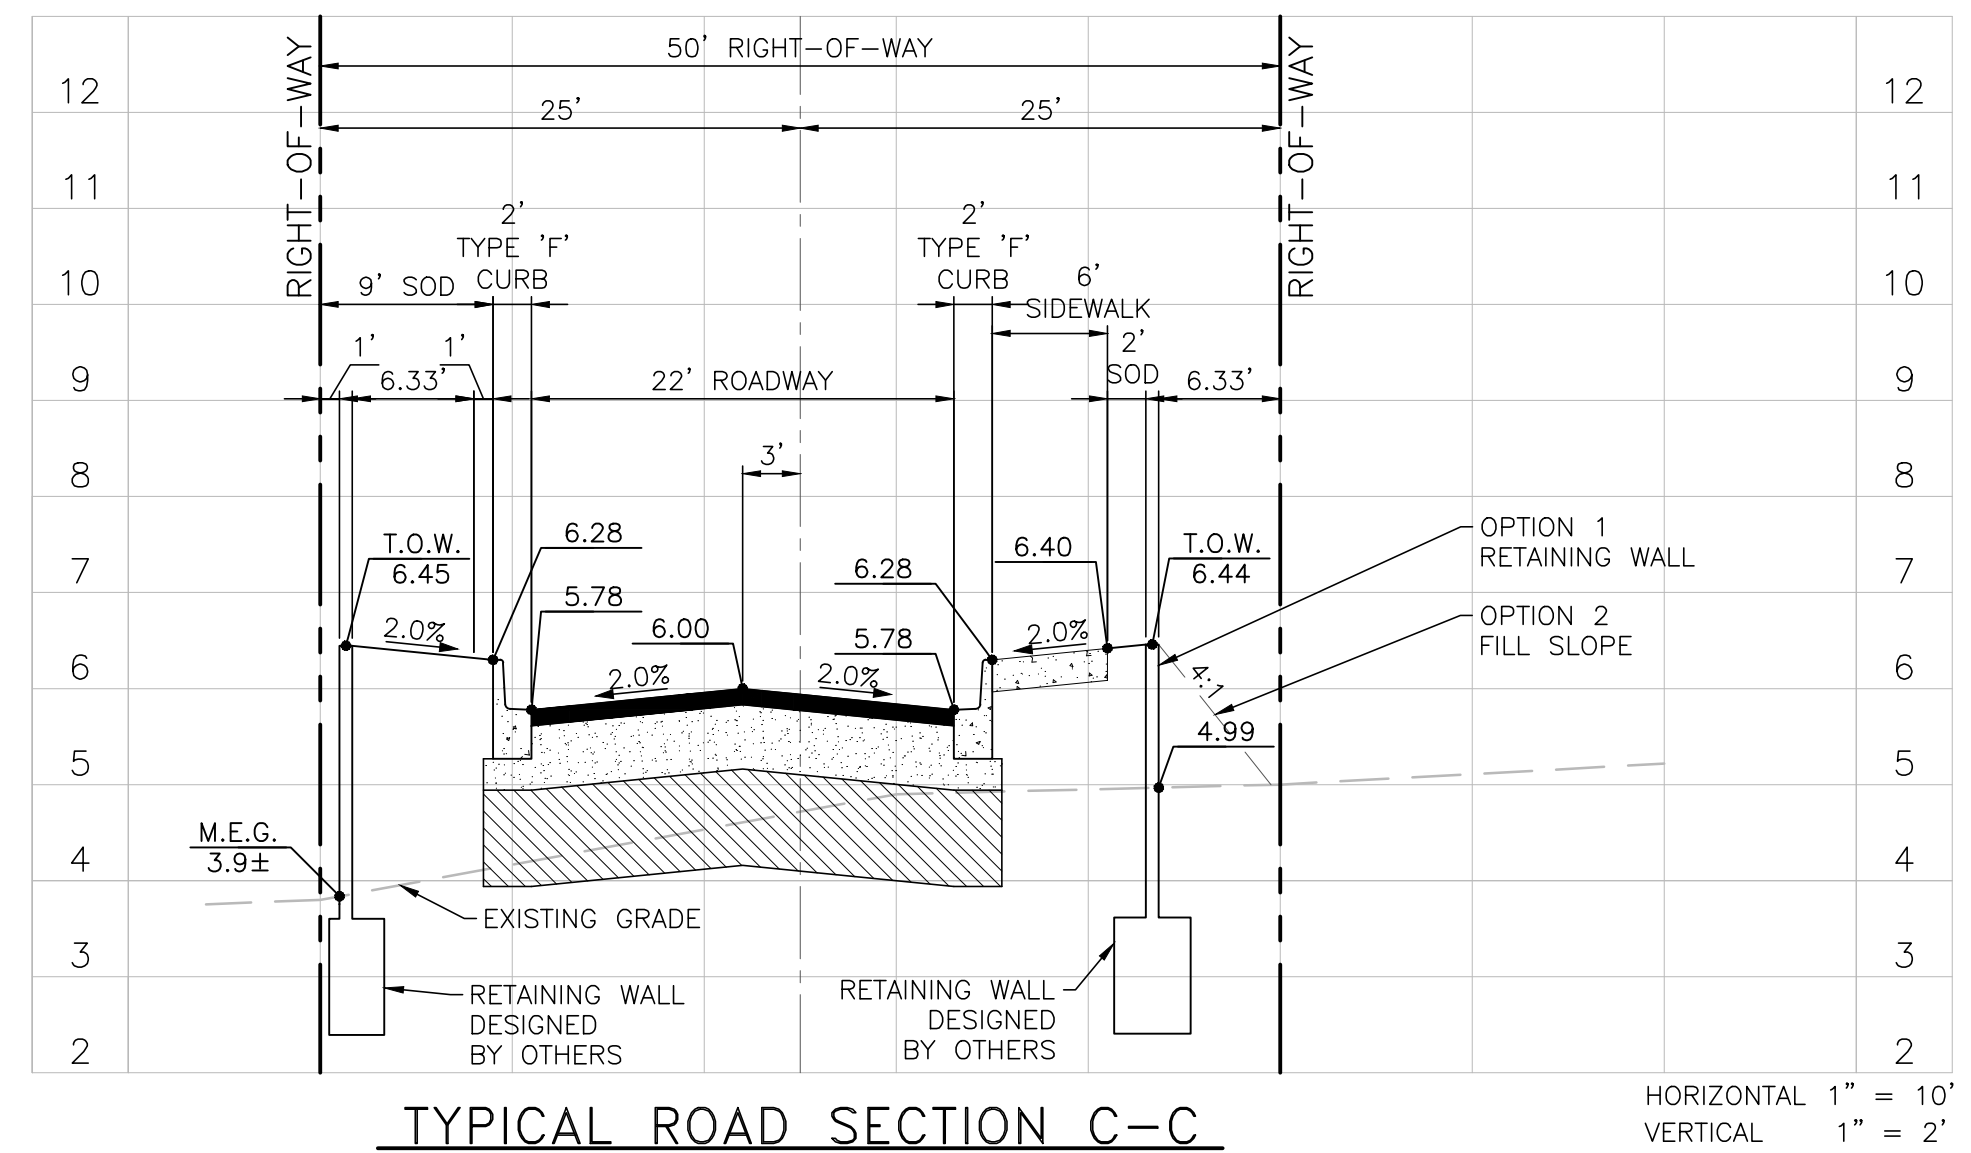
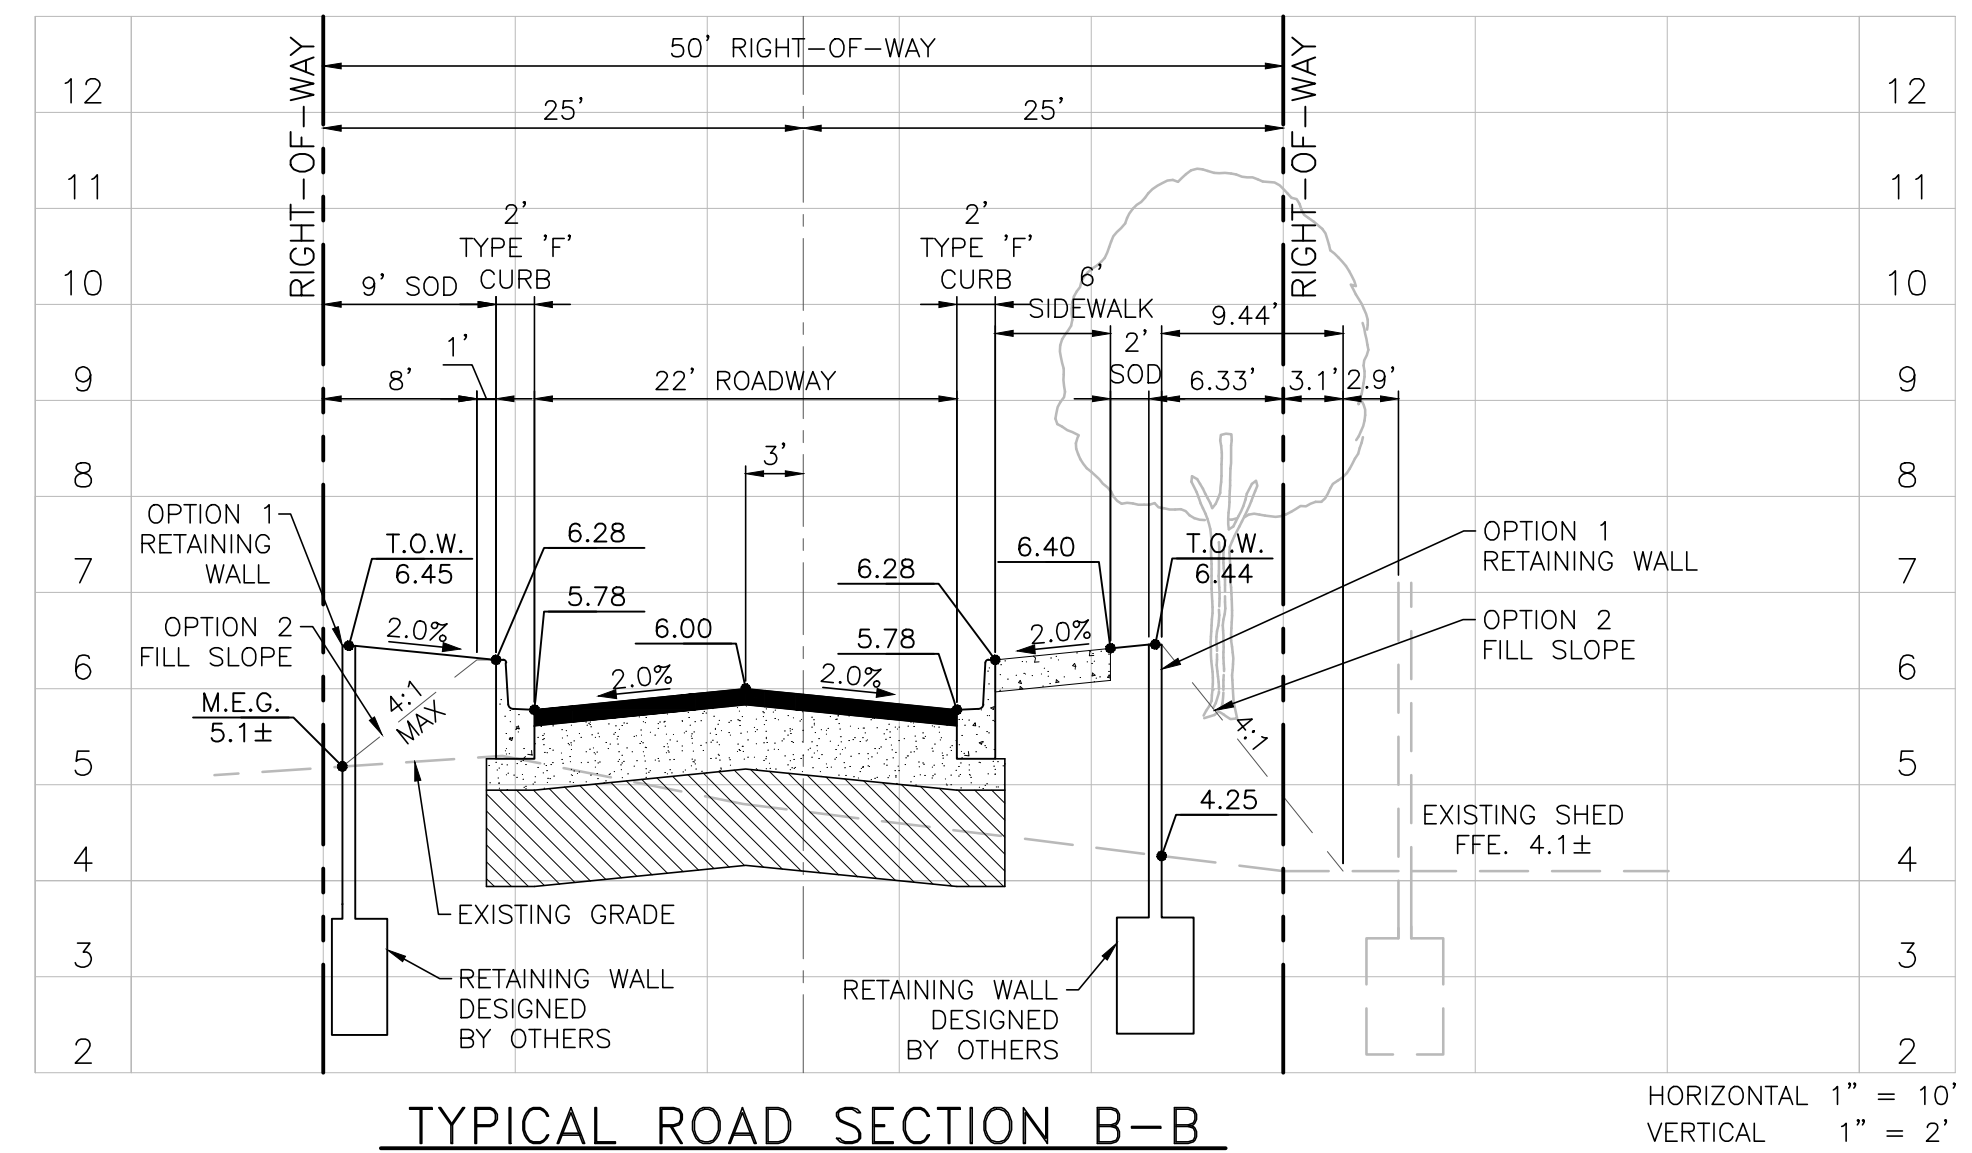
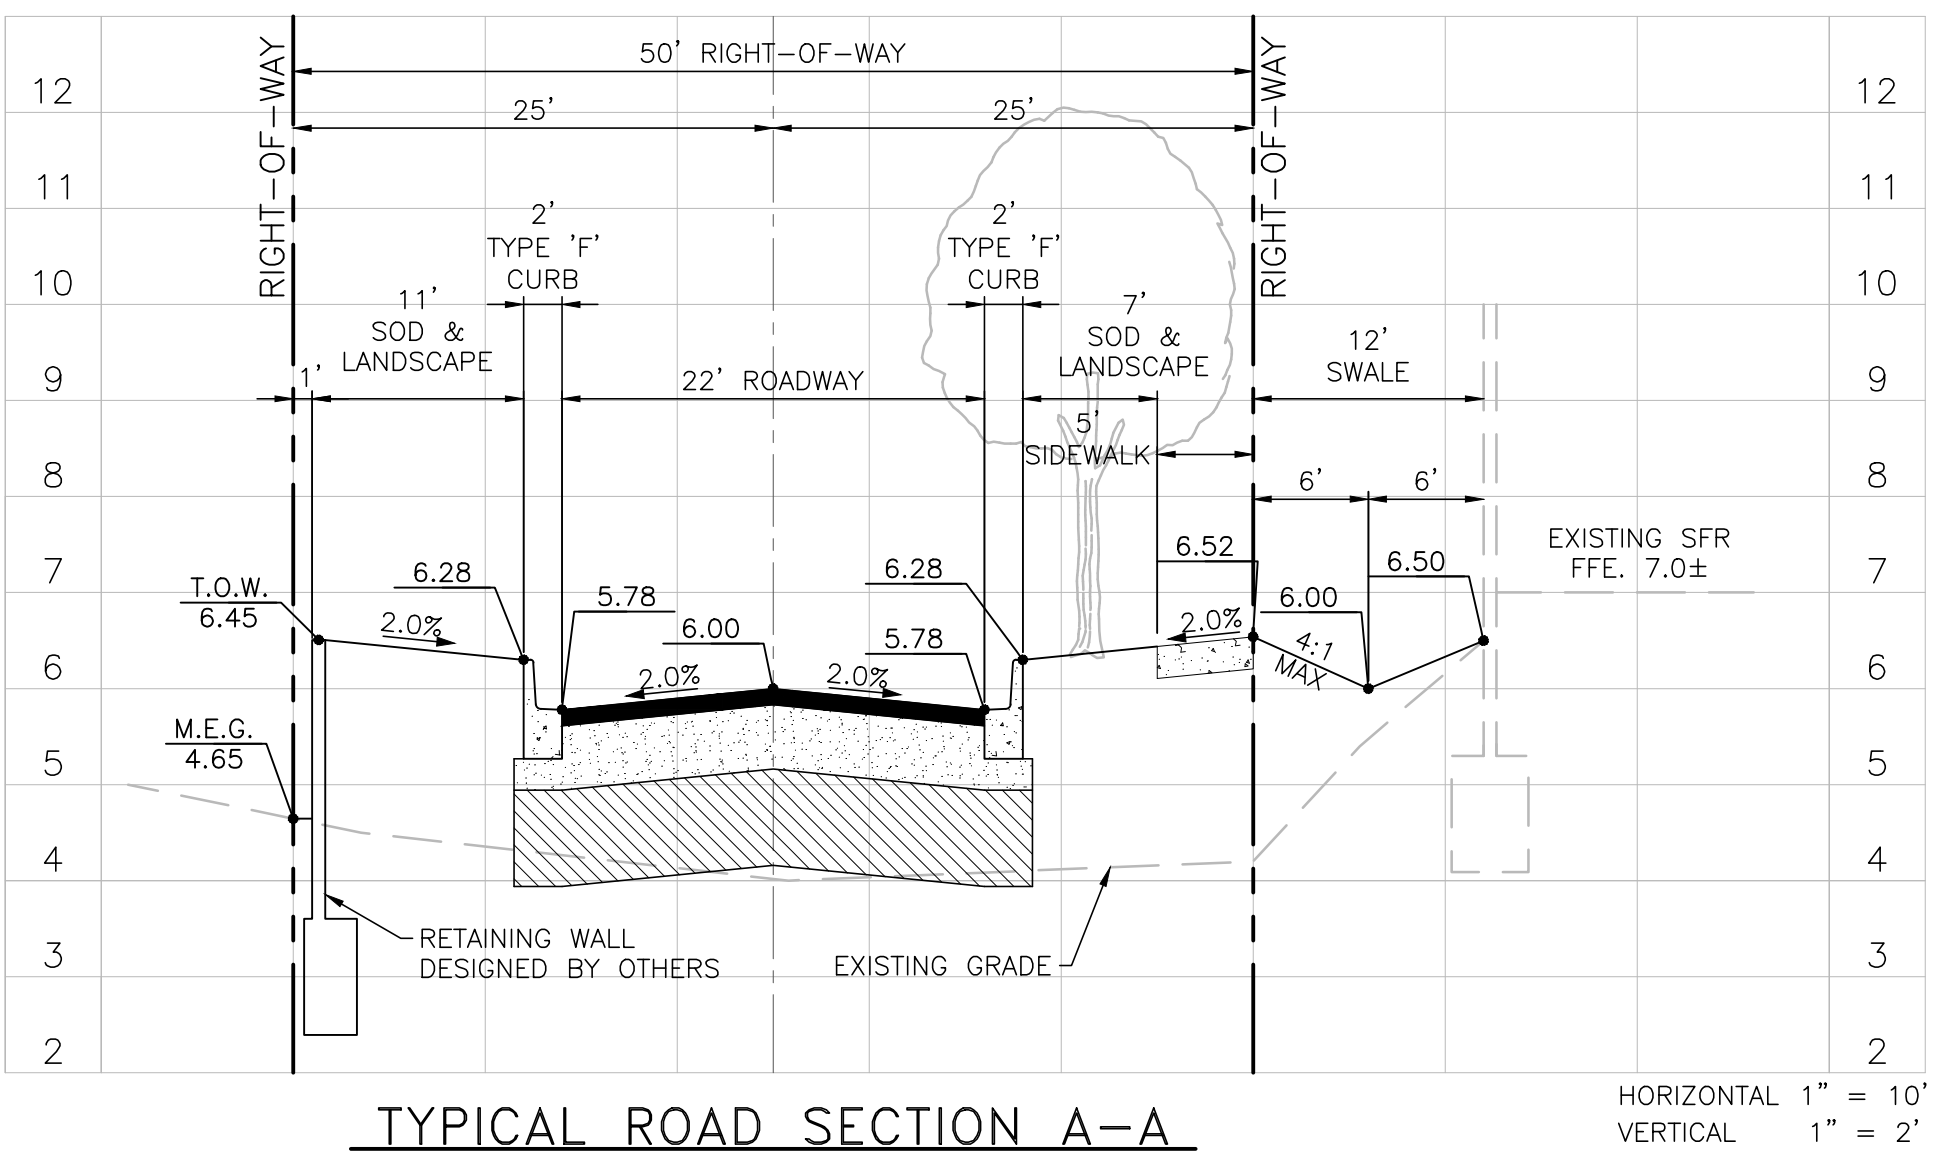


NOTE:


1. ALL DETAILS ARE CONCEPTUAL AND SUBJECT TO REVIEW AND MODIFICATION DURING THE APPROVAL OF FINAL CONSTRUCTION PLANS.
2. TYPICAL SECTIONS SHOWN ON THIS SHEET ARE CONCEPTUAL. ALL GRADES SHOWN ARE CONCEPTUAL AND SUBJECT TO MODIFICATION BASED ON DRAINAGE DESIGN AND OTHER REQUIREMENTS.
3. GRADING SHOWN BETWEEN ROADWAY AND ADJACENT PROPERTY TO THE EAST IS TO BE COORDINATED WITH THE ADJACENT PROPERTY OWNER DURING FINAL ENGINEERING DESIGN.

LEGEND

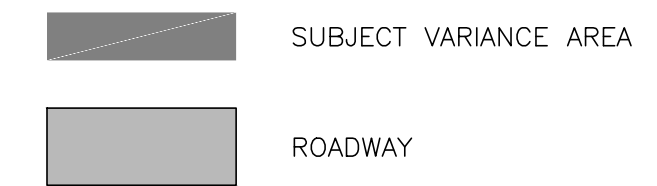

DATE	REVISIONS	BY	CHECKED

24V00022
TROPICAL PALMS SUBDIVISION
BREVARD COUNTY

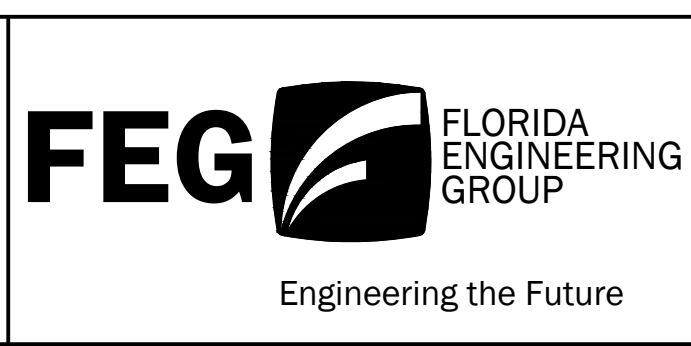


5127 S. Orange Avenue, Suite 200
Orlando, FL 32809
Phone: 407-895-0324
Fax: 407-895-0325
www.feg-inc.us

CONCEPTUAL ROADWAY SECTIONS

DESIGNED BY	DRAWN BY	CHECKED BY	APPROVED BY
SJS	FK	SJS	SJS

PROJECT NO.	23-007
SCALE	NOTED
DATE	SEPTEMBER 20, 2024
SHEET NO.	C-1
SHEET 1	of 2

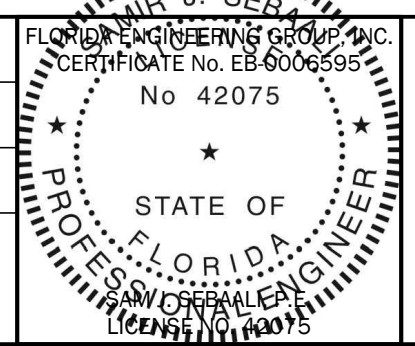

THIS ITEM HAS BEEN ELECTRONICALLY SIGNED AND SEALED BY (ENGINEER), P.E. ON (DATE) USING A DIGITAL SIGNATURE.
PRINTED COPIES OF THIS DOCUMENT ARE NOT CONSIDERED SIGNED AND SEALED AND THE SIGNATURE MUST BE VERIFIED ON ANY ELECTRONIC COPIES.