
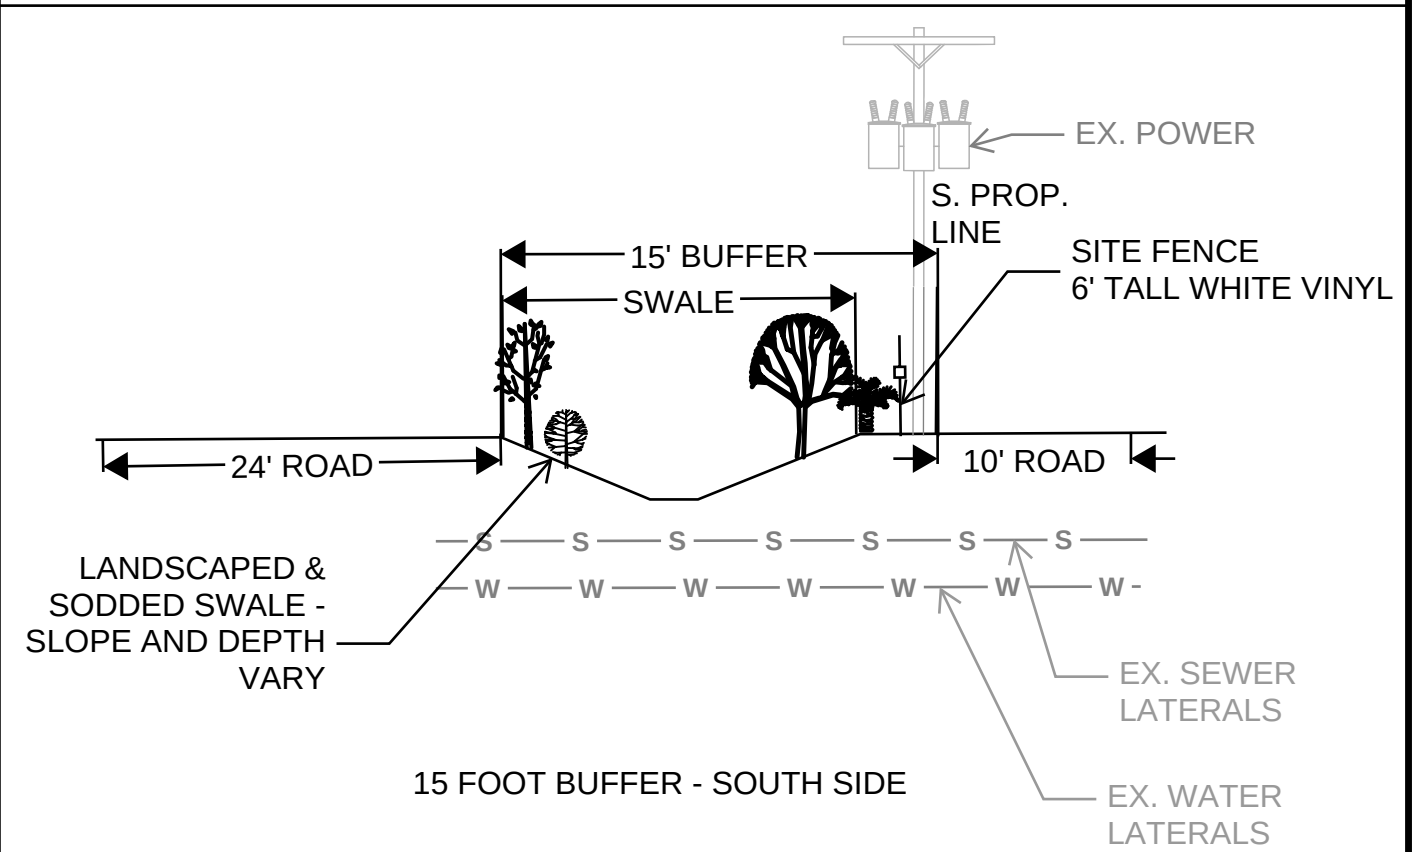


Plot DATE: Apr 16, 2020 - 8:54am
 FILE NAME: G:\PROJECTS\100056195 - Hampton Apt Redevelopment\10 CAD\09- EXHIBITS\2018-03-23 Drainage Report Exhibits\Harbor Island Beach Club-EXHIBITS.dwg

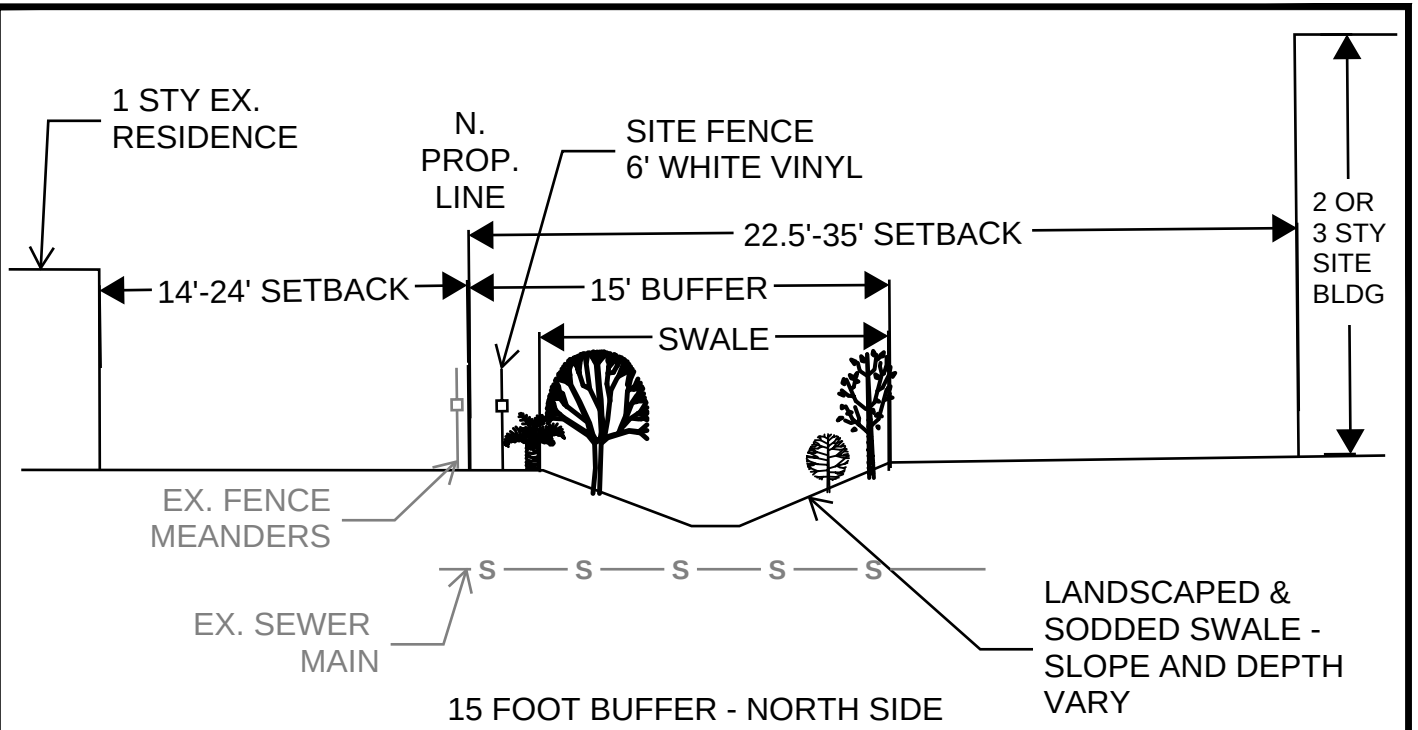

ABBREVIATIONS: EX. - EXISTING; PROP. - PROPERTY; BLDG. - BUILDING
 S. - SOUTH; N. - NORTH; TYP. - TYPICAL; STY - STORY

- 22.5' IS CONDO SETBACK
 - 35' IS SINGLE-FAMILY ATTACHED SETBACK

ATKINS

CORPORATE OFFICE:
 4030 W. BOY SCOUT
 BOULEVARD TAMPA, FLORIDA
 33607
 FBPR CERTIFICATE OF
 AUTHORIZATION NO.24

LOCAL OFFICE:
 7175 MURRELL ROAD
 MELBOURNE, FL 32940
 TEL. 321.242.4942
 FAX. 321.242.6101
 www.atkinsglobal.com

BUFFER(S) CROSS
 SECTION EXHIBIT

Job nos. 100056195		Refer to Sheet No. N/A	
Sketch Date 04/16/2020		Add./ Rev.	RFI N/A
Scale NTS		EXHIBIT	
Dr JTF	Ck JAL		