


September 4, 2020
EXHIBIT D
THIS DOCUMENT AND ALL CONTENTS HEREIN ARE THE PROPERTY OF DROOR ASSOCIATES, INC. BASED ON THE SPECIFIC PROJECT AND PURPOSES LISTED HEREIN, ANY USE, REPRODUCTION, REDUCTION, OR DISTRIBUTION OF THESE DOCUMENTS WITHOUT THE EXPRESSED WRITTEN PERMISSION OF DROOR ASSOCIATES, INC. IS STRICTLY PROHIBITED.

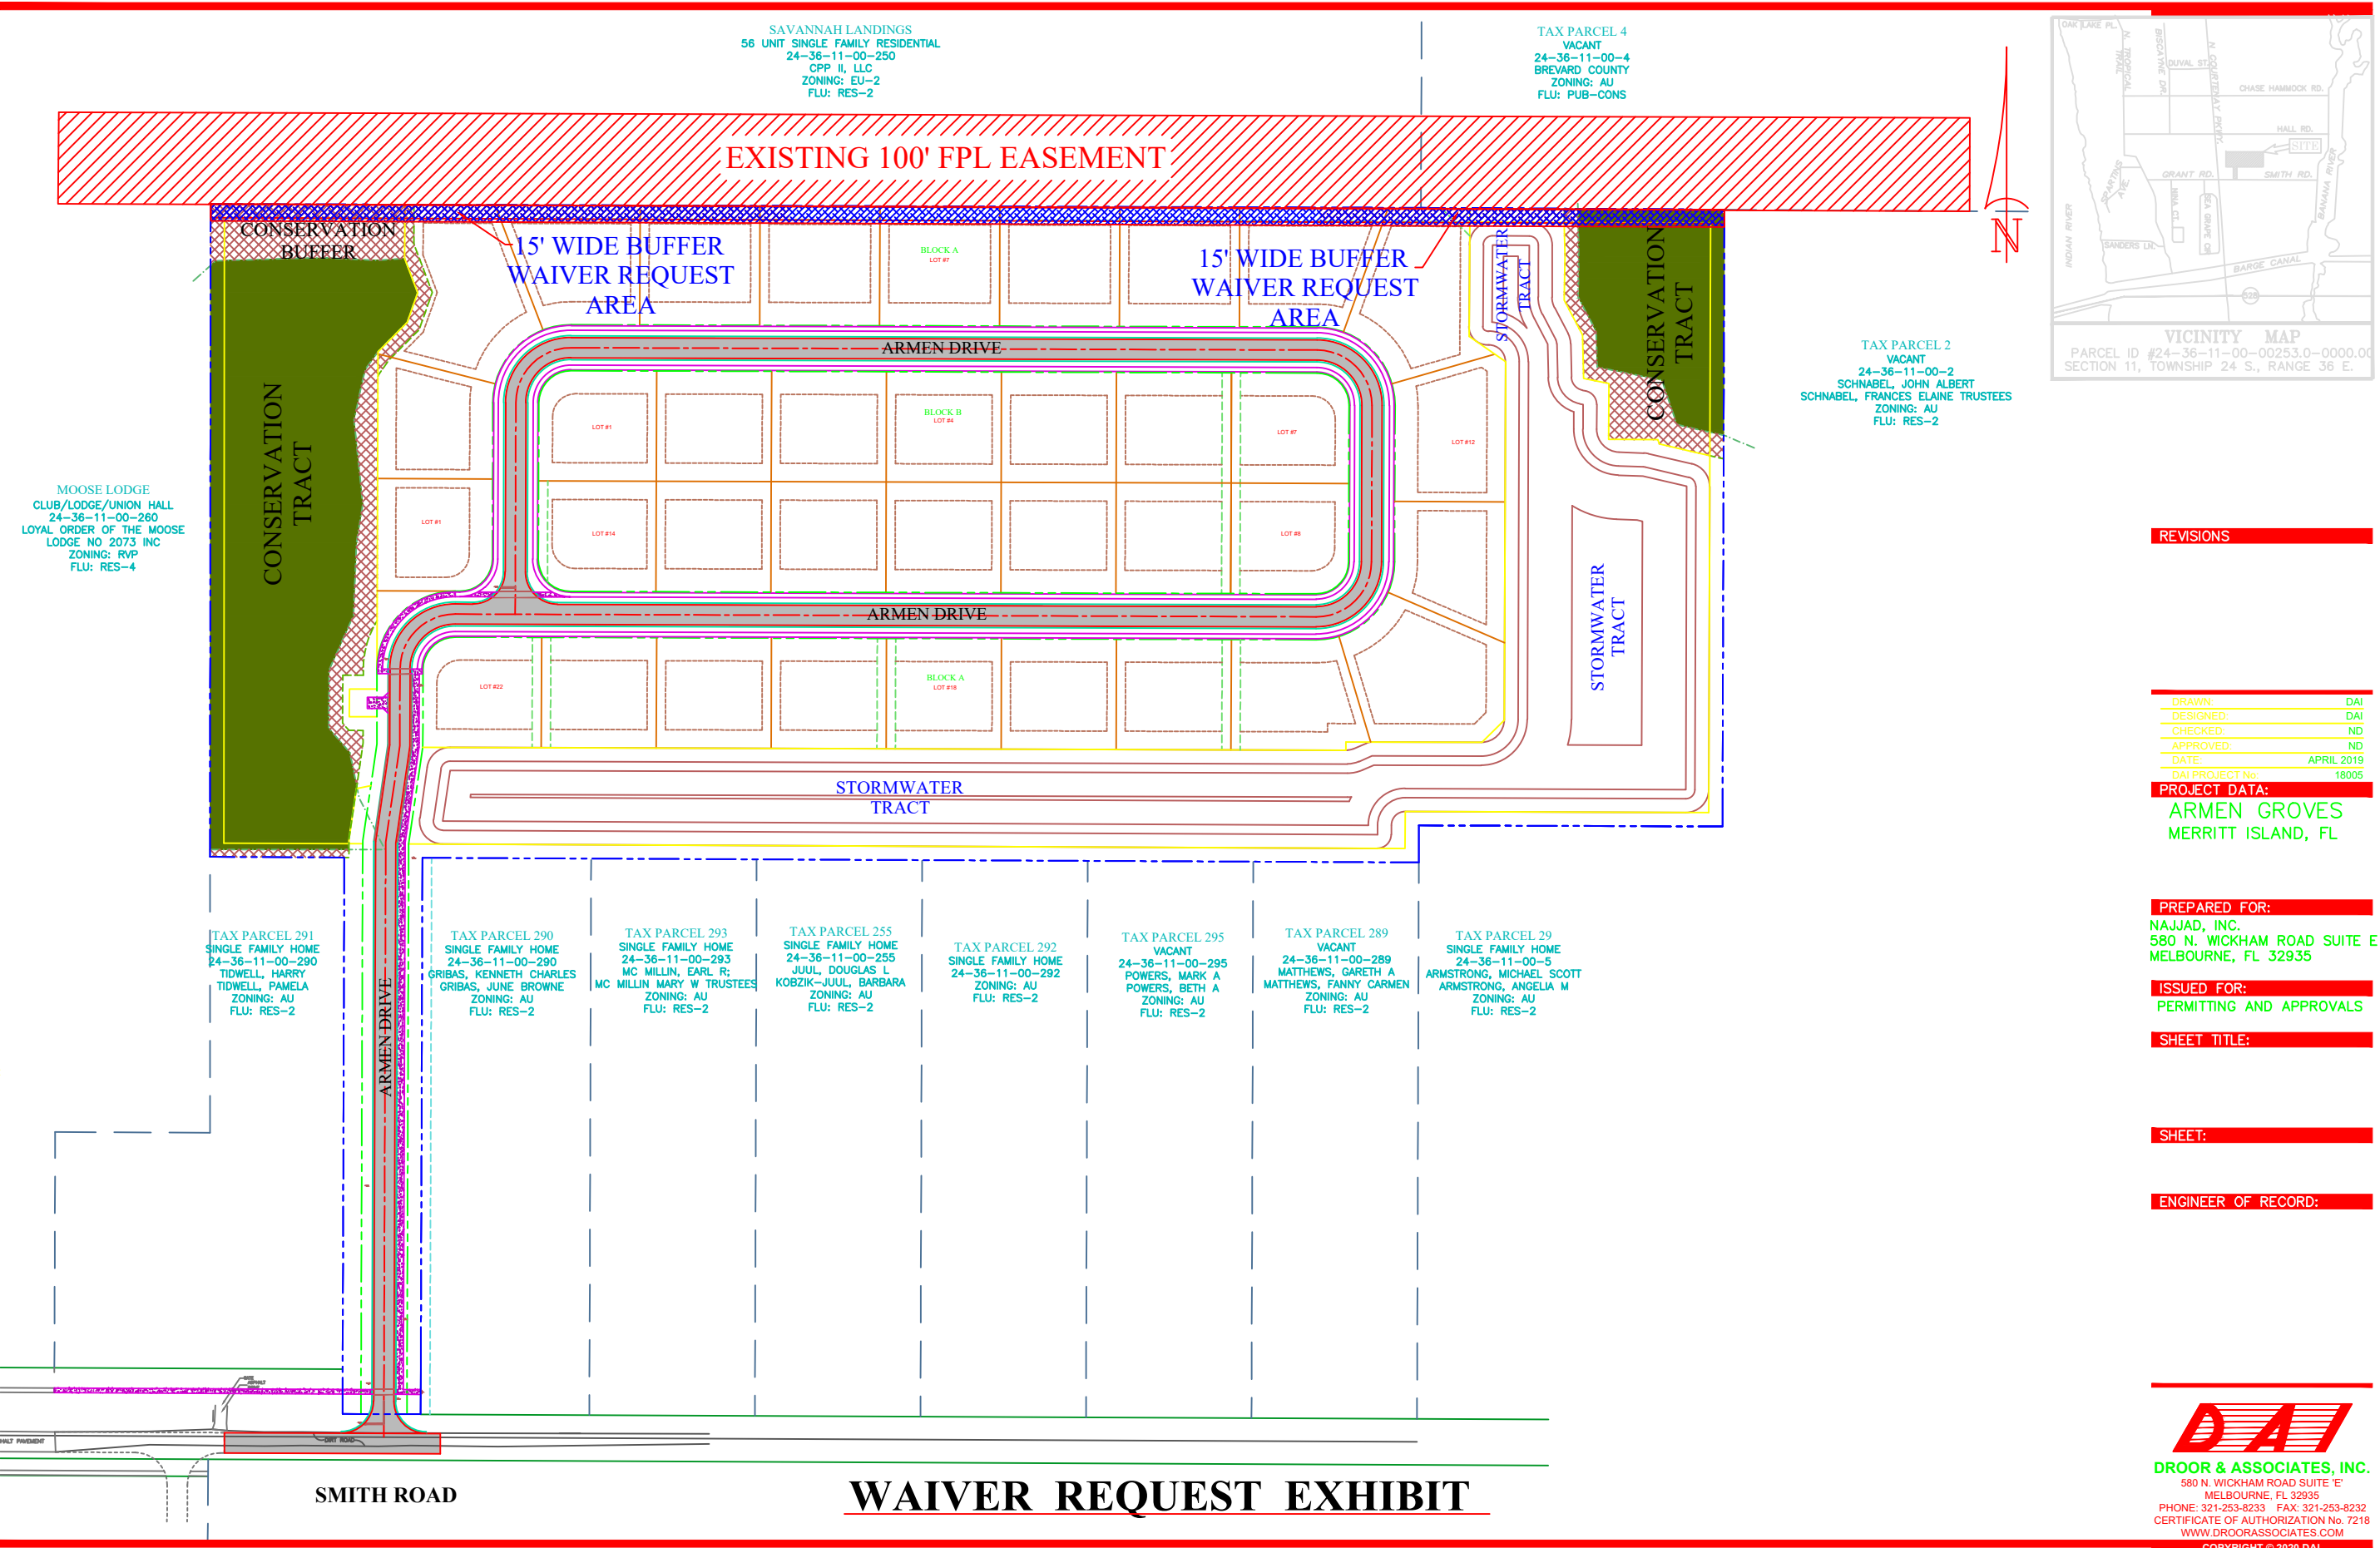

REVISIONS

DRAWN:	DAI
DESIGNED:	DAI
CHECKED:	ND
APPROVED:	ND
DATE:	APRIL 2019
DAI PROJECT No:	18005

PROJECT DATA:

ARMEN GROVES
MERRITT ISLAND, FL

PREPARED FOR:

NAJJAD, INC.
580 N. WICKHAM ROAD SUITE E
MELBOURNE, FL 32935

ISSUED FOR:

PERMITTING AND APPROVALS

SHEET TITLE:

SHEET:

ENGINEER OF RECORD:

DAI
DROOR & ASSOCIATES, INC.
580 N. WICKHAM ROAD SUITE "E"
MELBOURNE, FL 32935
PHONE: 321-253-8233 FAX: 321-253-8232
CERTIFICATE OF AUTHORIZATION No. 7218
WWW.DROORASSOCIATES.COM
COPYRIGHT © 2020 DAI