

Prepared by and return to:  
Office of the County Attorney  
2725 Judge Fran Jamieson Way, Building C  
Viera, Florida 32940  
(Meadowlane\_Helen\_Fell)

**COUNTY DEED**  
(STATUTORY FORM - SECTION 125.411, Florida Statute)

**THIS DEED**, made this \_\_\_\_ day of \_\_\_\_\_, 2021, between Brevard County, Florida, a political subdivision of the State of Florida, whose address is 2725 Judge Fran Jamieson Way, Viera, Florida, 32940, party of the first part, and the City of West Melbourne, a municipal corporation of the State of Florida, whose address is 2240 Minton Road, West Melbourne, Florida 32904, party of the second part,

(Whenever used herein the terms "party of the first part" and "party of the second part" include all the parties to this instrument and their heirs, legal representatives, successors and assigns. "Party of the first part" and "party of the second part" are used for singular and plural, as the context requires and the use of any gender shall include all genders)

**WITNESSETH** that the party of the first part, for and in consideration of the sum of Ten Dollars, to it in hand paid by the party of the second part, receipt whereof is hereby acknowledged, has granted, bargained and sold to the party of the second part, its successors and assigns forever, any interest it holds in the following described land lying and being in Brevard County, Florida, to wit:

See Exhibit "A" and "B" attached and incorporated by this reference, together with all riparian and littoral rights appertaining thereto, and all interests in subsurface oil, gas, and minerals pursuant to section 270.11(3), Florida Statute. In the event the property is not used, maintained or ceases to be used and maintained for a public roadway with shoulders, swales and associated drainage appurtenances, the COUNTY does not retain any right to reenter and repossess the property.

**IN WITNESS WHEREOF** the said party of the first part has caused these presents to be executed in its name by its Board of County Commissioners acting by the Chair of said board, the day and year aforesaid.

ATTEST:

BOARD OF COUNTY COMMISSIONERS  
OF BREVARD COUNTY, FLORIDA

\_\_\_\_\_  
Rachel Sadoff, Clerk

By: \_\_\_\_\_  
Rita Pritchett, Chair  
(As approved by the Board \_\_\_\_\_)

# LEGAL DESCRIPTION

## MEADOWLANE-HELEN TRANSFER PARCEL

EXHIBIT "A"

SHEET 1 OF 6

NOT VALID WITHOUT SHEETS 2 THROUGH 6 OF 6

THIS IS NOT A SURVEY

SEE SURVEYORS NOTE #1

PARENT PARCEL ID#: PUBLIC RIGHT OF WAY

PURPOSE: PUBLIC RIGHT OF WAY TRANSFER

LEGAL DESCRIPTION: MEADOWLANE-HELEN TRANSFER PARCEL (BY SURVEYOR)


A PARCEL OF LAND BEING PUBLIC RIGHT OF WAY LOCATED WITHIN THE SOUTHEAST QUARTER OF SECTION 1, TOWNSHIP 28 SOUTH, RANGE 36 EAST AND LOCATED WITHIN THE SOUTHWEST QUARTER OF SECTION 6, TOWNSHIP 28 SOUTH, RANGE 37 EAST, BREVARD COUNTY, FLORIDA AND MORE PARTICULARLY DESCRIBED AS FOLLOWS:

COMMENCE AT THE NORTHEAST CORNER OF THE SOUTHEAST QUARTER OF SECTION 1, SAID POINT ALSO BEING THE NORTHWEST CORNER OF THE SOUTHWEST QUARTER OF SAID SECTION 6; THENCE SOUTH 00° 16' 45" WEST ALONG THE EAST LINE OF SAID SECTION 1 AND ALONG THE WEST LINE OF SAID SECTION 6 FOR A DISTANCE OF 57.00 FEET TO A POINT ON THE SOUTH RIGHT OF WAY LINE OF U.S. HIGHWAY NO. 192, ALSO KNOWN AS STATE ROAD NO. 500 AND NEW HAVEN AVENUE, SAID POINT ALSO BEING THE POINT OF BEGINNING OF THE HEREIN DESCRIBED PARCEL; THENCE SOUTH 89° 54' 15" EAST ALONG SAID SOUTH RIGHT OF WAY LINE FOR A DISTANCE OF 57.50 FEET TO A POINT ON THE EAST RIGHT OF WAY LINE OF MEADOWLANE AVENUE, SAID POINT ALSO BEING A POINT ON THE EAST LINE OF THOSE LANDS DESCRIBED IN OFFICIAL RECORDS BOOK 2978, PAGE 1165 OF THE PUBLIC RECORDS OF BREVARD COUNTY, FLORIDA; THENCE SOUTH 00° 16' 45" WEST ALONG THE EAST LINE OF SAID DESCRIBED LANDS FOR A DISTANCE OF 2183.58 FEET TO THE POINT OF CURVATURE OF A NON-TANGENTIAL CURVE CONCAVE TO THE WEST HAVING A RADIUS OF 2351.83 FEET, AN INCLUDED ANGLE OF 09° 17' 25", AND WHOSE LONG CHORD BEARS NORTH 13° 27' 52" WEST, SAID POINT ALSO BEING A POINT ON THE EAST RIGHT OF WAY LINE OF MINTON ROAD; THENCE ALONG THE ARC OF SAID CURVE AND ALONG SAID EAST RIGHT OF WAY LINE FOR A DISTANCE OF 381.34 FEET TO A POINT ON THE WEST RIGHT OF WAY LINE OF SAID MEADOWLANE AVENUE AS ESTABLISHED BY DEED BOOK 225, PAGE 317; THENCE NORTH 00° 16' 45" EAST ALONG SAID WEST RIGHT OF WAY LINE FOR A DISTANCE OF 657.19 FEET TO A POINT ON THE SOUTH LINE OF THE REPLAT OF MINTON'S CORNER SUBDIVISION NO. ONE AS RECORDED IN PLAT BOOK 10, PAGE 10, SAID LINE ALSO BEING THE SOUTH LINE OF HELEN STREET; THENCE SOUTH 88° 40' 14" WEST ALONG SAID SOUTH LINE FOR A DISTANCE OF 275.28 FEET TO A POINT ON THE EAST LINE OF SAID MINTON ROAD; THENCE NORTH 33° 38' 25" WEST ALONG SAID EAST RIGHT OF WAY LINE FOR A DISTANCE OF 50.38 FEET TO A POINT ON THE NORTH RIGHT OF WAY LINE OF SAID HELEN STREET; THENCE NORTH 89° 06' 19" EAST ALONG SAID NORTH RIGHT OF WAY LINE FOR A DISTANCE OF 303.35 FEET TO A POINT ON THE WEST RIGHT OF WAY LINE OF MEADOWLANE AVENUE AS ESTABLISHED BY SAID DEED BOOK 225, PAGE 317 AND SAID PLAT BOOK 10, PAGE 10; THENCE NORTH 00° 16' 45" EAST ALONG SAID WEST RIGHT OF WAY LINE FOR A DISTANCE OF 1115.79 FEET TO A POINT ON THE SOUTH RIGHT OF WAY LINE OF SAID U.S. HIGHWAY NO. 192; THENCE SOUTH 89° 54' 15" EAST ALONG SAID SOUTH RIGHT OF WAY LINE FOR A DISTANCE OF 33.00 FEET TO THE POINT OF BEGINNING, CONTAINING 4.38 ACRES (190,867 SQUARE FEET, MORE OR LESS.

ALL DEED, MAP AND PLAT REFERENCES AS SHOWN HEREON. A TITLE OPINION OR REPORT WAS NOT PROVIDED TO THE SURVEYOR. RIGHTS OF WAY AND EASEMENTS SHOWN ON APPLICABLE RECORD PLATS OR INCLUDED IN THE ABOVE REFERENCE MATERIAL ARE INDICATED HEREON. NO OPINION OF TITLE, OWNERSHIP OR UNWRITTEN RIGHTS IS EXPRESSED OR IMPLIED. ALL PUBLIC RECORDS REFERENCED HEREON ARE IN THE PUBLIC RECORDS OF BREVARD COUNTY, FLORIDA.

PREPARED FOR:

BREVARD COUNTY BOARD OF COUNTY COMMISSIONERS;  
CITY OF WEST MELBOURNE

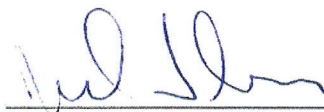  
MICHAEL J. SWEENEY, PSM 4870  
PROFESSIONAL SURVEYOR & MAPPER  
NOT VALID UNLESS SIGNED AND SEALED

STATE OF FLORIDA  
No. 4870  
PROFESSIONAL SURVEYOR & MAPPER

PREPARED BY: BREVARD COUNTY PUBLIC WORKS SURVEYING AND MAPPING DIVISION  
ADDRESS: 2725 JUDGE FRAN JAMIESON WAY, SUITE A220, VIERA, FLORIDA 32940  
PHONE: (321) 633-2080



DRAWN BY: R HENNING	CHECKED BY: M SWEENEY	PROJECT NO. 20-09-112			SECTION 1, T28S, R36E & SECTION 6, T28S, R37E
		REVISIONS	DATE	DESCRIPTION	
DATE: 12/04/2020	SHEET: 1 OF 6				



# NOTES AND ABBREVIATIONS

## MEADOWLANE-HELEN TRANSFER PARCEL

PARENT PARCEL ID#: PUBLIC RIGHT OF WAY  
PURPOSE: RIGHT OF WAY TRANSFER

### EXHIBIT "A"

SHEET 2 OF 6  
NOT VALID WITHOUT SHEETS 1 & 3 THROUGH 6 OF 6  
**THIS IS NOT A SURVEY**  
SEE SURVEYORS NOTE #1

#### SURVEYOR'S NOTES:

1. THIS SKETCH IS NOT A SURVEY BUT ONLY A GRAPHIC DEPICTION OF THE LEGAL DESCRIPTION SHOWN HEREIN.
2. BEARINGS SHOWN HEREON ARE SPECIFICALLY BASED ON THE WEST LINE OF THE SOUTHWEST QUARTER OF SAID SECTION 6, AS BEING SOUTH 00° 16' 45" WEST AS DETERMINED BY THEIR COORDINATE VALUES PER SAID FLORIDA STATE PLANE COORDINATE SYSTEM, EAST ZONE 0901.
3. REFERENCE MATERIAL:
  - A. MELBOURNE-TILLMAN DRAINAGE DISTRICT, DRAINAGE PLAN, SEPT. 11, 1961, REVISED 4/28/62, STATE OF FLORIDA, BREVARD COUNTY, (ORIGINAL DRAWN JAN. 1, 1929), REVISED DEC 1937.
  - B. STATE OF FLORIDA DEPARTMENT OF TRANSPORTATION RIGHT OF WAY MAP, STATE ROAD NO. 500, SECTION 700050-2508, DATED 3/18/1970.
  - C. RIGHT OF WAY MAP FOR MINTON ROAD, DISTRICT NO. 3 AND 5, PREPARED FOR BREVARD COUNTY COMMISSIONERS, PREPARED BY DYER, RIDDLE, MILLS, AND PRECOURT, INC., PROJECT NO. 88-205.03, DATED 3/12/1991.
  - D. RE-SUBDIVISION OF HALLBOURNE PARK AS RECORDED IN PLAT BOOK 8, PAGE 24 AND AS AFFECTED BY VACATING AS RECORDED IN DEED BOOK 339, PAGE 151

#### ABBREVIATIONS:

AKA = ALSO KNOWN AS  
BOB = BASIS OF BEARINGS  
BRG = BEARING  
COR = CORNER  
DB = DEED BOOK  
L = ARC LENGTH  
MTDD = MELBOURNE-TILLMAN DRAINAGE DISTRICT  
ORB = OFFICIAL RECORDS BOOK  
PB = PLAT BOOK  
PG = PAGE  
POB = POINT OF BEGINNING  
POC = POINT OF COMMENCEMENT  
PC = POINT OF CURVATURE  
R/W = RIGHT OF WAY  
R = RADIUS OR RANGE  
SECT = SECTION  
SQ FT = SQUARE FEET  
T = TOWNSHIP  
TP = TAX PARCEL



PREPARED BY: BREVARD COUNTY PUBLIC WORKS  
SURVEYING AND MAPPING DIVISION  
ADDRESS: 2725 JUDGE FRAN JAMIESON WAY, SUITE A220,  
VIERA, FLORIDA 32940  
PHONE: (321) 633-2080

SCALE:  
NOT APPLICABLE  
PROJECT NO.:  
20-09-112

SECTION 1, T28S, R36E  
&  
SECTION 6, T28S, R37E

PARENT PARCEL ID#: PUBLIC RIGHT OF WAY  
PURPOSE: RIGHT OF WAY TRANSFER

SEE SURVEYORS NOTE #1



PREPARED BY: BREVARD COUNTY PUBLIC WORKS  
SURVEYING AND MAPPING DIVISION  
ADDRESS: 2725 JUDGE FRAN JAMIESON WAY, SUITE A220,  
VIERA, FLORIDA 32940  
PHONE: (321) 633-2080

SCALE:	1" = 300'
PROJECT NO.:	20-09-112

SECTION 1, T28S, R36E  
&  
SECTION 6, T28S, R37E



# SKETCH OF DESCRIPTION MEADOWLANE-HELEN TRANSFER PARCEL

PARENT PARCEL ID#: PUBLIC RIGHT OF WAY  
PURPOSE: RIGHT OF WAY TRANSFER


## EXHIBIT "A"

SHEET 4 OF 6

NOT VALID WITHOUT SHEETS 1, 2, 3, 5, & 6 OF 6

THIS IS NOT A SURVEY

SEE SURVEYORS NOTE #1

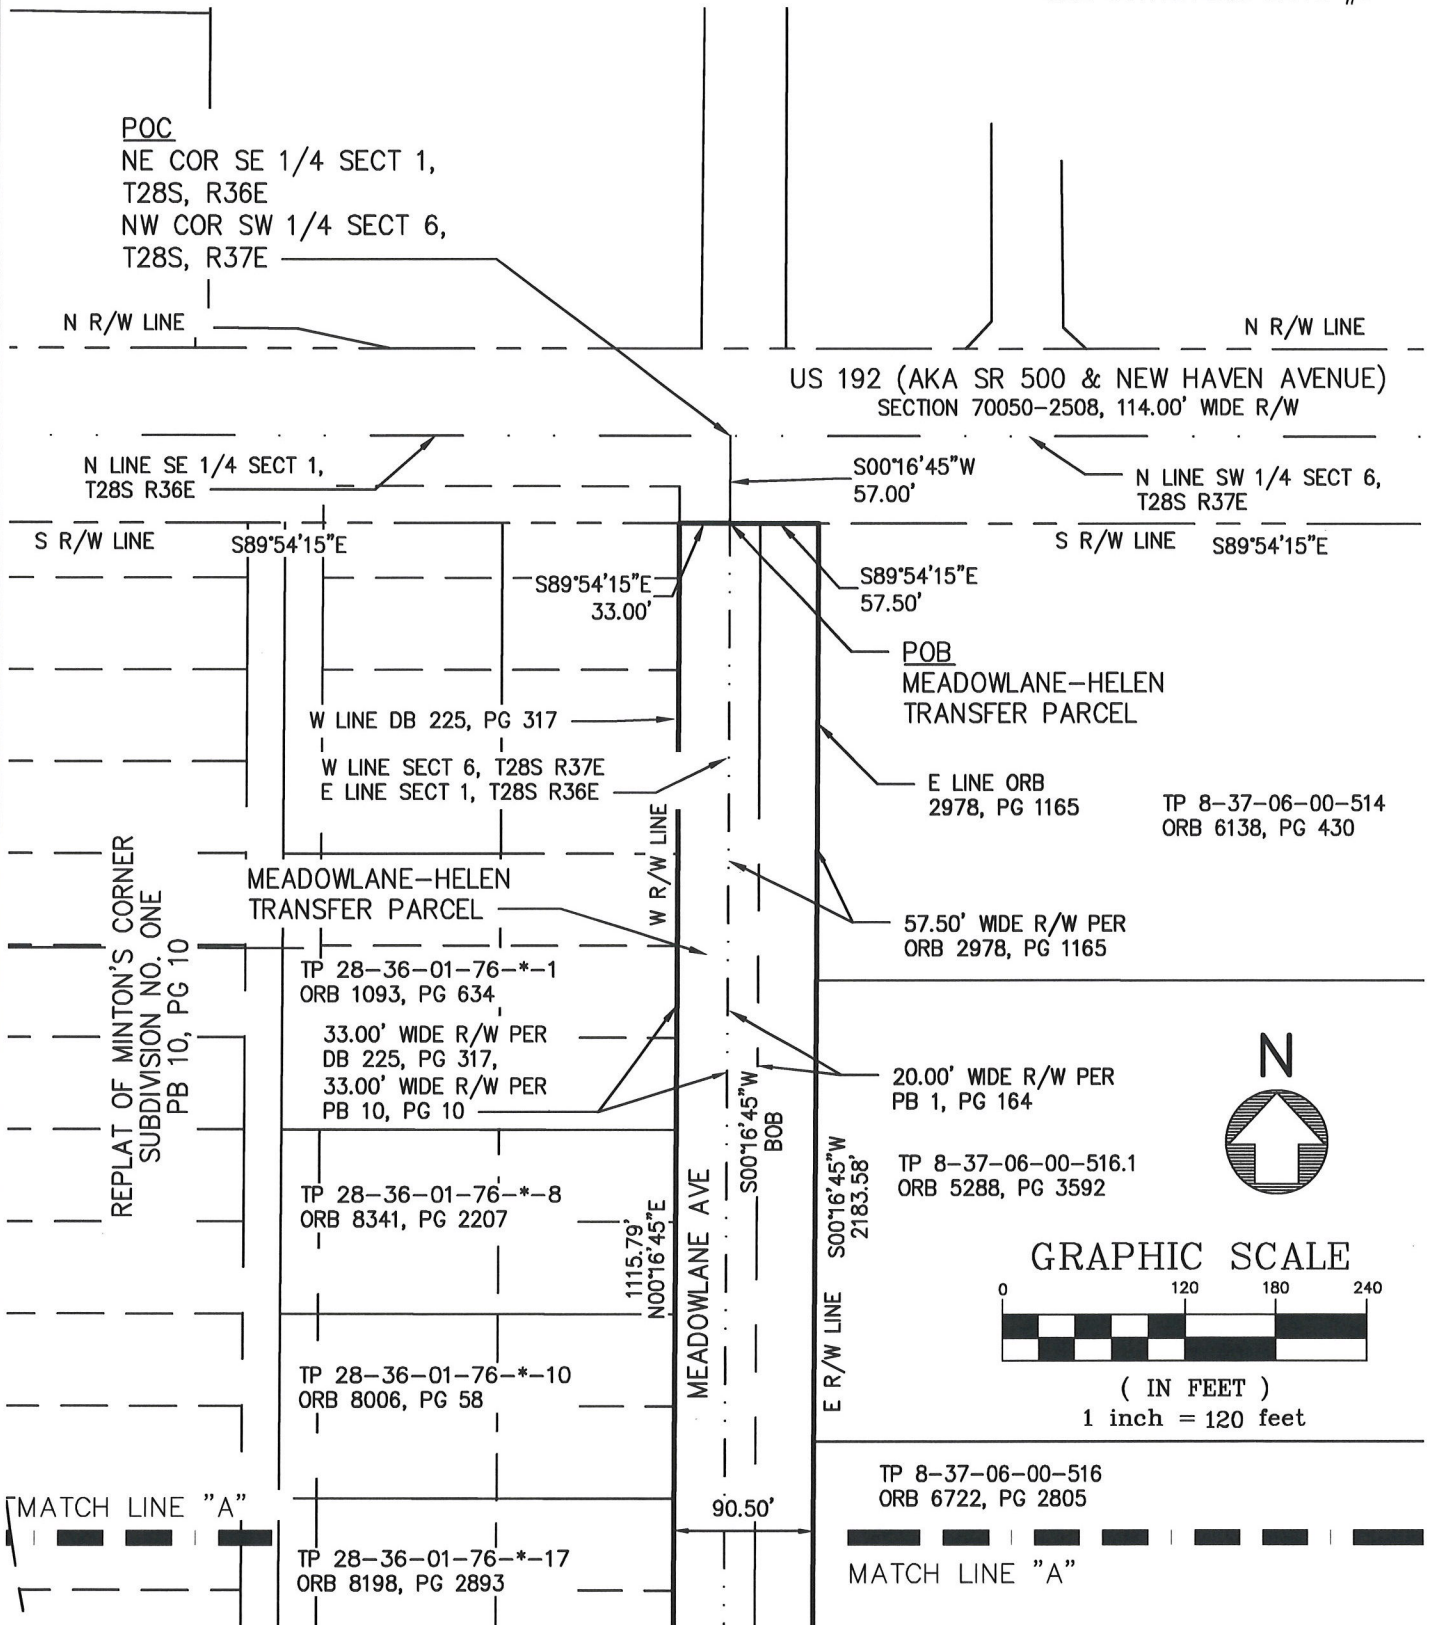

PREPARED BY: BREVARD COUNTY PUBLIC WORKS  
SURVEYING AND MAPPING DIVISION  
ADDRESS: 2725 JUDGE FRAN JAMIESON WAY, SUITE A220,  
VIERA, FLORIDA 32940  
PHONE: (321) 633-2080

SCALE:  
1" = 120'  
PROJECT NO.:  
20-09-112

SECTION 1, T28S, R36E  
&  
SECTION 6, T28S, R37E

# SKETCH OF DESCRIPTION MEADOWLANE-HELEN TRANSFER PARCEL

PARENT PARCEL ID#: PUBLIC RIGHT OF WAY  
PURPOSE: RIGHT OF WAY TRANSFER


## EXHIBIT "A"

SHEET 5 OF 6

NOT VALID WITHOUT SHEETS 1 THROUGH 4 & 6 OF 6

THIS IS NOT A SURVEY

SEE SURVEYORS NOTE #1

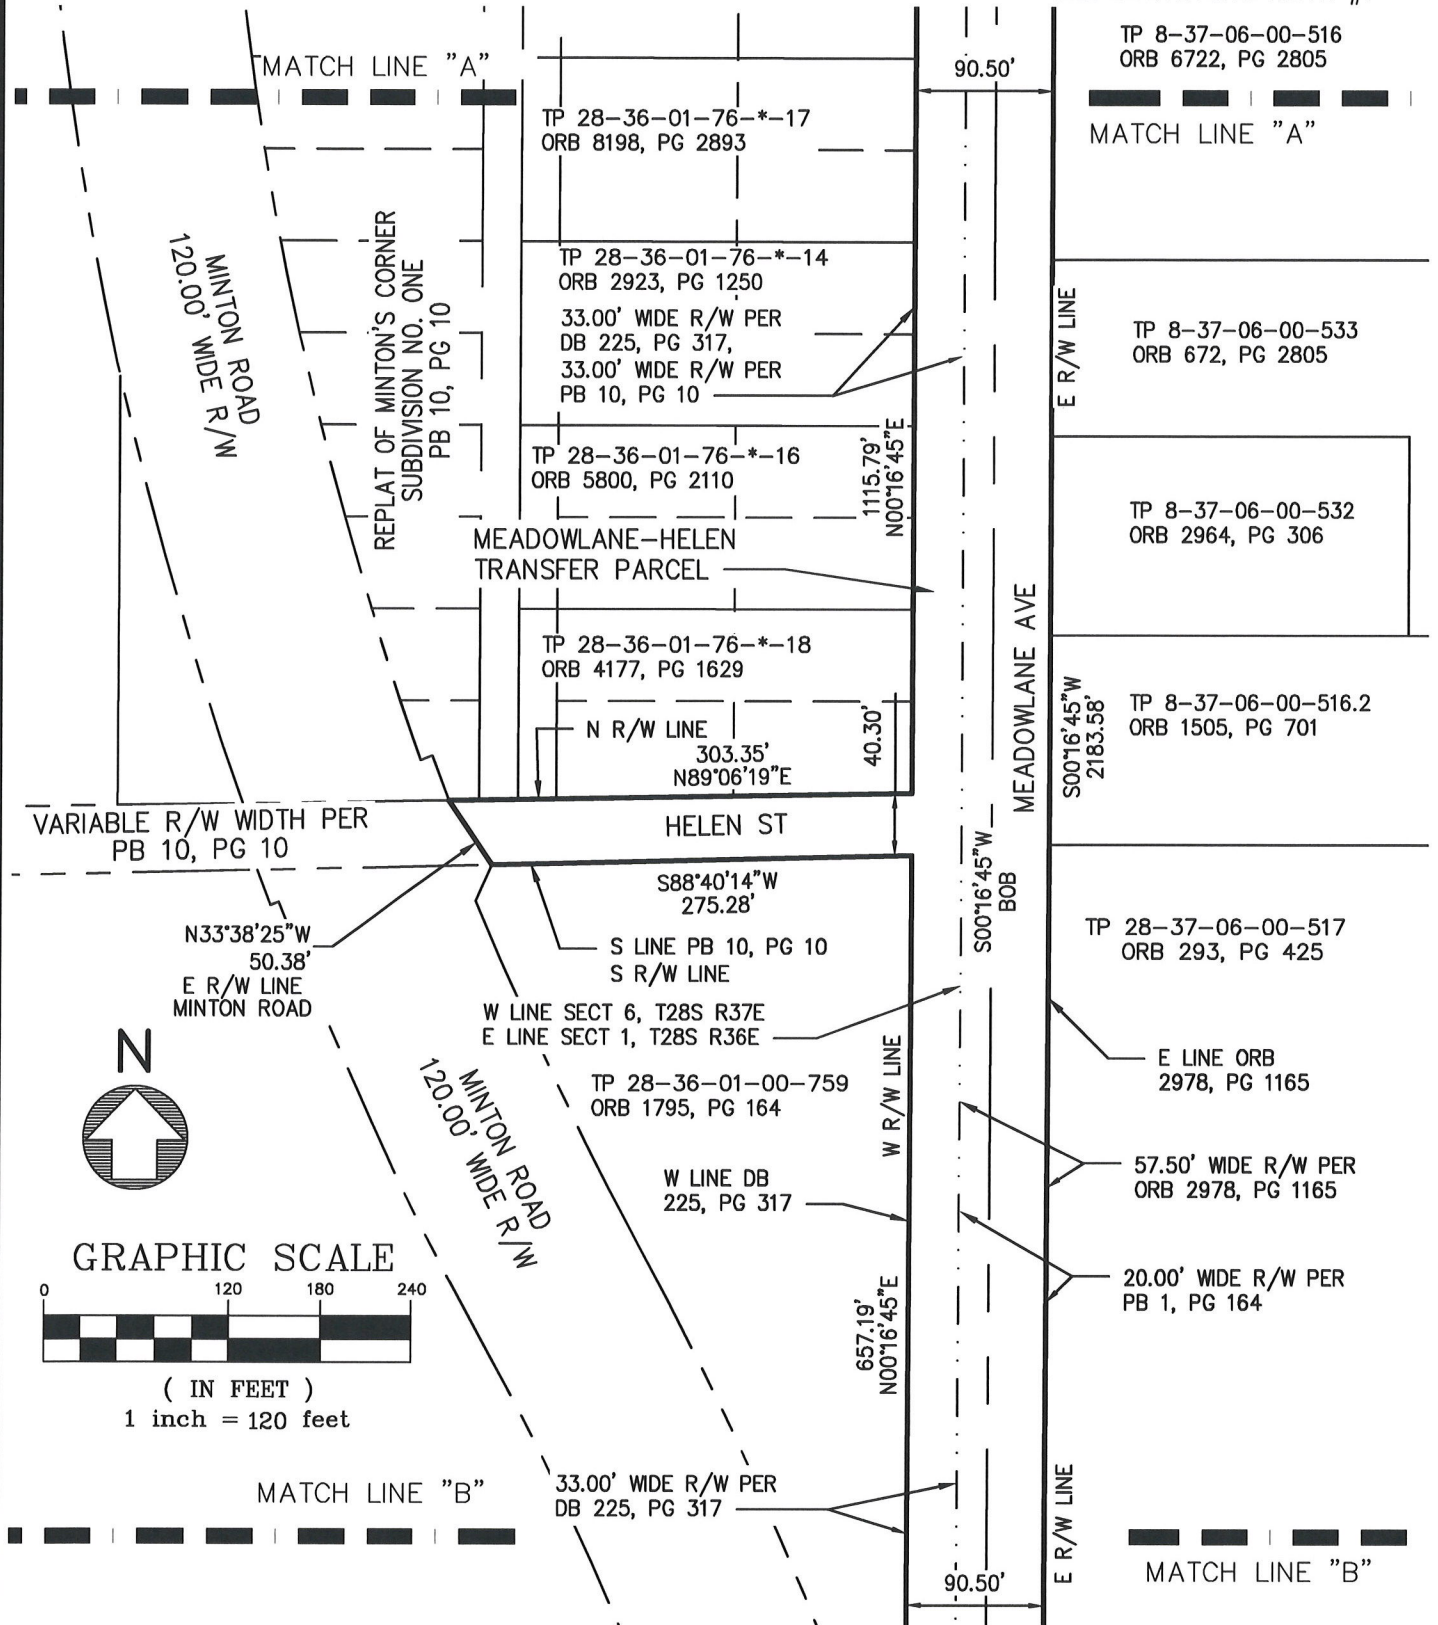

PREPARED BY: BREVARD COUNTY PUBLIC WORKS  
SURVEYING AND MAPPING DIVISION  
ADDRESS: 2725 JUDGE FRAN JAMIESON WAY, SUITE A220,  
VIERA, FLORIDA 32940  
PHONE: (321) 633-2080

SCALE:  
1" = 120'  
PROJECT NO.:  
20-09-112

SECTION 1, T28S, R36E  
&  
SECTION 6, T28S, R37E



# SKETCH OF DESCRIPTION MEADOWLANE-HELEN TRANSFER PARCEL

PARENT PARCEL ID#: PUBLIC RIGHT OF WAY  
PURPOSE: RIGHT OF WAY TRANSFER


## EXHIBIT "A"

SHEET 6 OF 6

NOT VALID WITHOUT SHEETS 1 THROUGH 5 OF 6

**THIS IS NOT A SURVEY**

SEE SURVEYORS NOTE #1

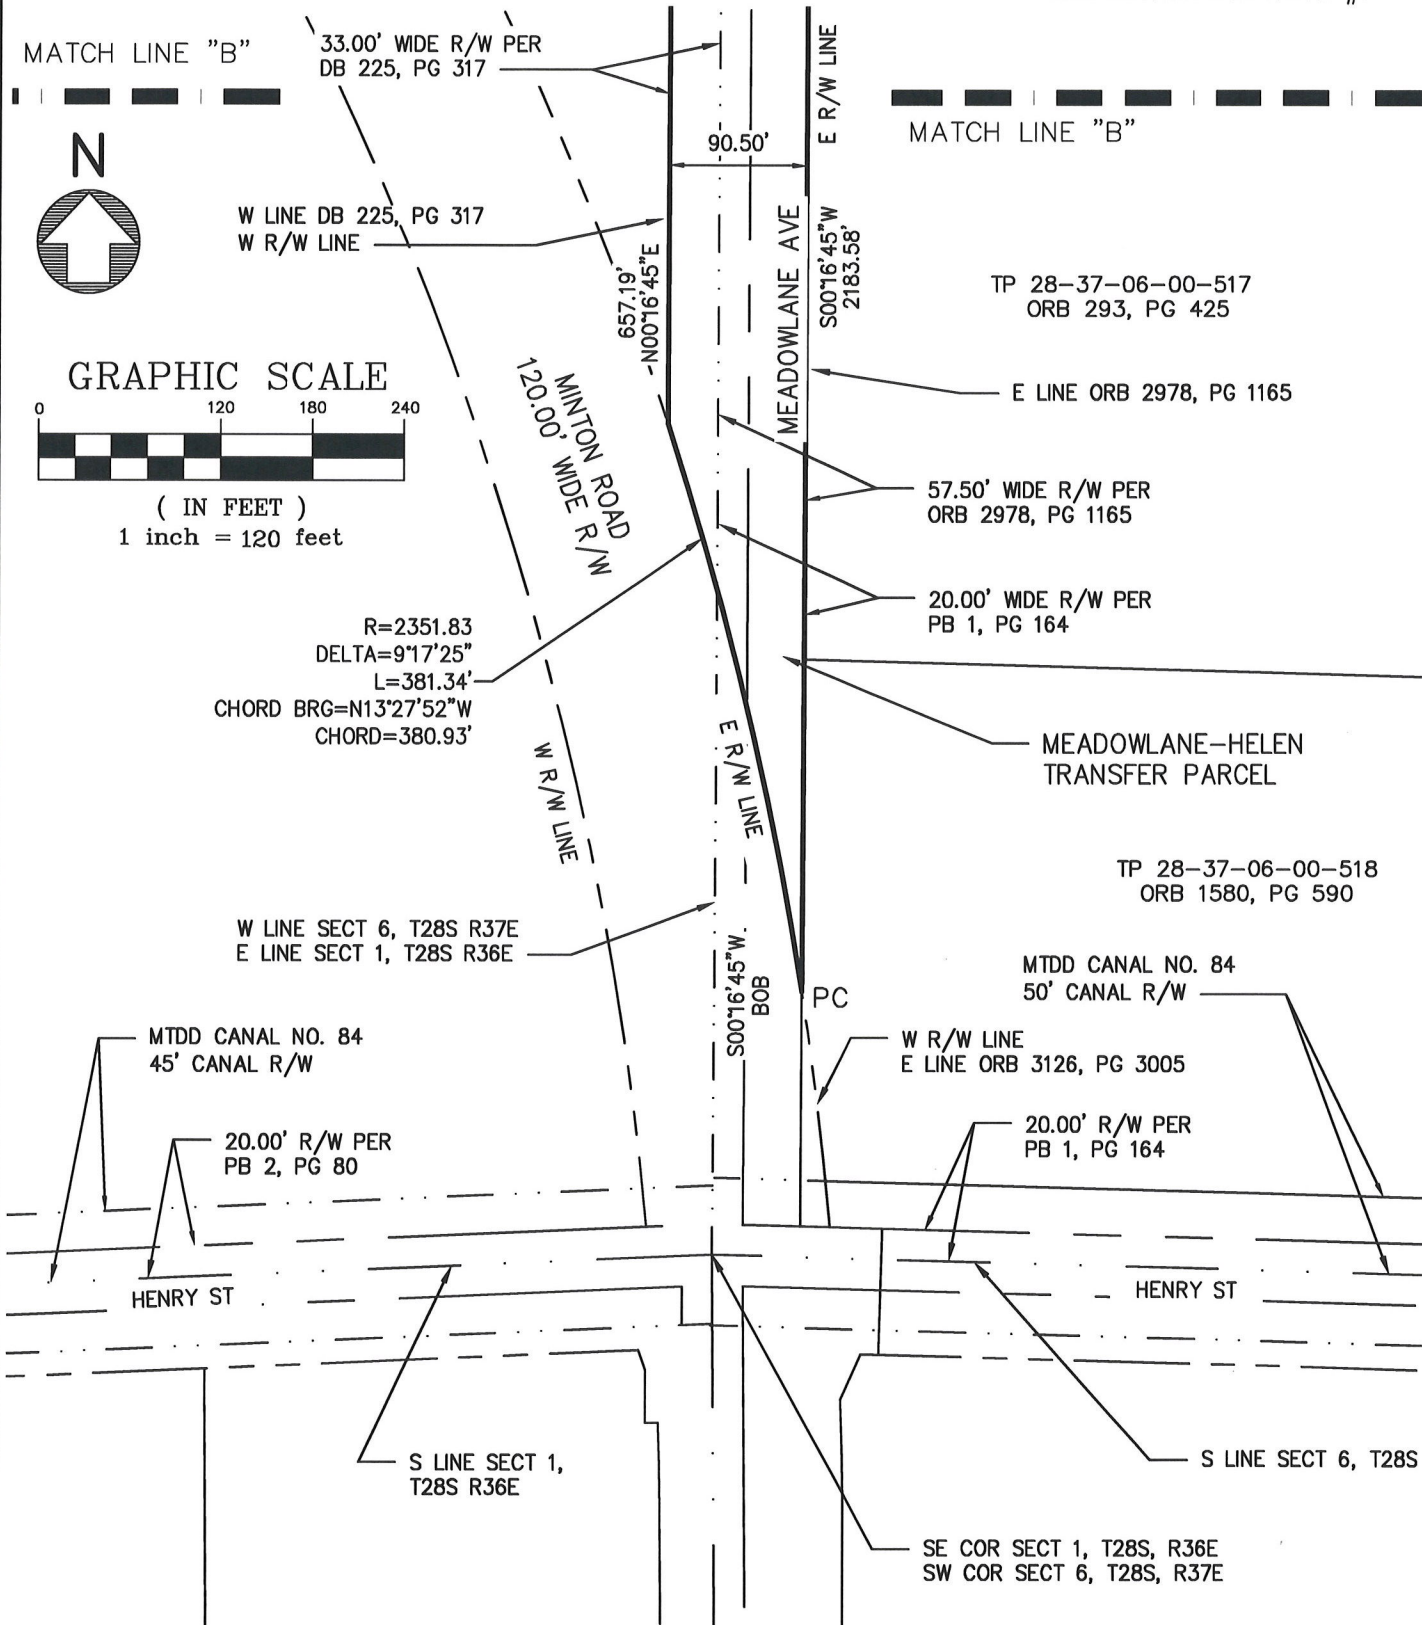

PREPARED BY: BREVARD COUNTY PUBLIC WORKS  
SURVEYING AND MAPPING DIVISION  
ADDRESS: 2725 JUDGE FRAN JAMIESON WAY, SUITE A220,  
VIERA, FLORIDA 32940  
PHONE: (321) 633-2080

SCALE:  
1" = 120'  
PROJECT NO.:  
20-09-112

SECTION 1, T28S, R36E  
&  
SECTION 6, T28S, R37E

## **EXHIBIT B**

**AS LOCATED AT BREVARD COUNTY ROAD PLAT BOOK 5 PAGE 27 AS DESCRIBED AS FOLLOWS:**

LEGAL DESCRIPTION: FELL ROAD RIGHT OF WAY (BY SURVEYOR)

A PARCEL OF LAND BEING A PORTION OF THE SOUTHEAST QUARTER OF SECTION 12, TOWNSHIP 28 SOUTH, RANGE 36 EAST, BREVARD COUNTY, FLORIDA AND BEING MORE PARTICULARLY DESCRIBED AS FOLLOWS:

COMMENCE AT THE NORTHEAST CORNER OF SAID SOUTHEAST QUARTER; THENCE SOUTH 00° 02' 07" EAST ALONG THE EAST LINE OF THE NORTHEAST QUARTER OF SAID SOUTHEAST QUARTER FOR A DISTANCE OF 1345.67 FEET TO THE SOUTHEAST CORNER OF THE NORTHEAST QUARTER OF SAID SOUTHEAST QUARTER, SAID POINT ALSO BEING THE NORTHEAST CORNER OF THE SOUTHEAST QUARTER OF SAID SOUTHEAST QUARTER; THENCE SOUTH 88° 21' 12" WEST ALONG THE SOUTH LINE OF SAID NORTHEAST QUARTER, SAID LINE ALSO BEING THE NORTH LINE OF THE SOUTHEAST QUARTER OF SAID SOUTHEAST QUARTER, FOR A DISTANCE OF 33.01 FEET TO A POINT ON THE WEST RIGHT OF WAY LINE OF MINTON ROAD, SAID POINT ALSO BEING THE POINT OF BEGINNING OF THE HEREIN DESCRIBED PARCEL; THENCE SOUTH 00° 02' 07" EAST ALONG SAID WEST RIGHT OF WAY LINE FOR A DISTANCE OF 29.00 FEET TO THE SOUTHEAST CORNER OF THOSE LANDS DESCRIBED AS RIGHT OF WAY PARCEL "B" IN OFFICIAL RECORD BOOK 3114, PAGE 4451 OF THE PUBLIC RECORDS OF BREVARD COUNTY, FLORIDA; THENCE SOUTH 89° 53' 55" WEST ALONG THE SOUTH LINE OF SAID DESCRIBED LANDS FOR A DISTANCE OF 29.98 FEET TO THE SOUTHWEST CORNER OF SAID DESCRIBED LANDS; THENCE NORTH 00° 03' 10" WEST ALONG THE WEST LINE OF SAID DESCRIBED LANDS FOR A DISTANCE OF 28.19 FEET TO A POINT ON THE NORTH LINE OF SAID SOUTHEAST QUARTER OF THE SOUTHEAST QUARTER, SAID LINE ALSO BEING THE NORTH LINE OF THOSE LANDS DESCRIBED IN OFFICIAL RECORDS BOOK 6356, PAGE 2094; THENCE SOUTH 88° 21' 12" WEST ALONG SAID NORTH LINE AND ALONG THE NORTH LINE OF THOSE LANDS DESCRIBED IN OFFICIAL RECORDS BOOK 7784, PAGE 2268 FOR A DISTANCE OF 804.42 FEET TO THE NORTHEAST CORNER OF THOSE LANDS DESCRIBED IN OFFICIAL RECORDS BOOK 2328, PAGE 467; THENCE SOUTH 00° 11' 11" WEST ALONG THE EAST LINE OF THE AFORESAID DESCRIBED LANDS FOR A DISTANCE OF 25.85 FEET TO A POINT ON THE SOUTH TOP OF BANK OF AN EXISTING SWALE ASSOCIATED WITH THE FELL ROAD ROADWAY; THENCE THE FOLLOWING FOUR (4) COURSES ALONG SAID SOUTH TOP OF BANK; THENCE NORTH 89° 24' 35" WEST FOR A DISTANCE OF 44.54 FEET; THENCE SOUTH 86° 34' 28" WEST FOR A DISTANCE OF 43.17 FEET; THENCE SOUTH 88° 29' 01" WEST FOR A DISTANCE OF 21.55



FEET; THENCE NORTH 89° 33' 55" WEST FOR A DISTANCE OF 10.83 FEET TO THE NORTHEAST CORNER OF THOSE LANDS DESCRIBED IN OFFICIAL RECORDS BOOK 7846, PAGE 2420; THENCE SOUTH 88° 21' 12" WEST ALONG THE NORTH LINE OF THE AFORESAID DESCRIBED LANDS FOR A DISTANCE OF 330.12 FEET TO THE NORTHWEST CORNER OF THE AFORESAID DESCRIBED LANDS, SAID POINT ALSO BEING A POINT ON THE EAST LINE OF THE SOUTHWEST QUARTER OF SAID SOUTHEAST QUARTER, SAID POINT ALSO BEING A POINT ON THE EAST LINE OF THOSE LANDS DESCRIBED IN OFFICIAL RECORDS BOOK 6748, PAGE 1458; THENCE NORTH 00° 15' 45" EAST ALONG SAID EAST LINE FOR A DISTANCE OF 1.28 FEET TO A POINT ON THE SOUTH TOP OF BANK OF AN EXISTING SWALE ASSOCIATED WITH THE FELL ROAD ROADWAY; THENCE THE FOLLOWING SEVEN (7) COURSES ALONG SAID SOUTH TOP OF BANK; THENCE SOUTH 88° 21' 33" WEST FOR A DISTANCE OF 244.78 FEET; THENCE SOUTH 85° 07' 25" WEST FOR A DISTANCE OF 9.11 FEET; THENCE SOUTH 88° 08' 45" WEST FOR A DISTANCE OF 39.17 FEET; THENCE SOUTH 89° 58' 14" WEST FOR A DISTANCE OF 43.39 FEET; THENCE SOUTH 86° 11' 48" WEST FOR A DISTANCE OF 57.85 FEET; THENCE SOUTH 89° 14' 00" WEST FOR A DISTANCE OF 49.21 FEET; THENCE SOUTH 88° 44' 49" WEST FOR A DISTANCE OF 215.32 FEET TO A POINT ON THE WEST LINE OF THOSE LANDS DESCRIBED IN OFFICIAL RECORDS BOOK 8553, PAGE 206; THENCE SOUTH 00° 29' 38" WEST ALONG SAID WEST LINE FOR A DISTANCE OF 1.94 FEET TO THE NORTHEAST CORNER OF FELL ROAD PARKSIDE ESTATES, ACCORDING TO THE PLAT THEREOF AS RECORDED IN PLAT BOOK 61, PAGE 14; THENCE SOUTH 88° 21' 12" WEST ALONG THE NORTH LINE OF PLAT BOOK 61, PAGE 14 AND ALONG THE NORTH LINE OF THOSE LANDS DESCRIBED IN OFFICIAL RECORDS BOOK 3254, PAGE 2635 FOR A DISTANCE OF 636.15 FEET TO A POINT ON THE SOUTH TOP OF BANK OF AN EXISTING SWALE ASSOCIATED WITH THE FELL ROAD ROADWAY; THENCE SOUTH 81° 45' 08" WEST ALONG SAID SOUTH TOP OF BANK FOR A DISTANCE OF 22.44 FEET TO A POINT ON THE WEST LINE OF SAID SOUTHEAST QUARTER OF SECTION 12, SAID POINT ALSO BEING A POINT ON THE EAST LINE OF THOSE LANDS DESCRIBED IN OFFICIAL RECORDS BOOK 5102, PAGE 949; THENCE NORTH 00° 32' 38" EAST ALONG SAID WEST LINE AND SAID EAST LINE FOR A DISTANCE OF 52.62 FEET TO THE NORTHWEST CORNER OF THOSE LANDS DESCRIBED IN OFFICIAL RECORDS BOOK 8386, PAGE 2672; THENCE NORTH 88° 21' 12" EAST ALONG THE SOUTH LINE OF THE AFORESAID DESCRIBED LANDS AND ALONG THE SOUTH LINE OF THOSE LANDS DESCRIBED IN OFFICIAL RECORDS BOOK 3825, PAGE 1724 AND ALONG THE SOUTH LINE OF FELLWOOD ESTATES ACCORDING TO THE PLAT THEREOF AS RECORDED IN PLAT BOOK 37, PAGE 18 AND ALONG THE SOUTH LINE OF THOSE LANDS DESCRIBED IN OFFICIAL RECORDS BOOK 7147, PAGE 2925 FOR A DISTANCE OF 1316.89 FEET TO A POINT ON THE WEST LINE OF THE NORTHEAST QUARTER OF THE SOUTHEAST QUARTER OF SAID SECTION 12, SAID LINE ALSO BEING THE WEST LINE OF THOSE LANDS

DESCRIBED OFFICIAL RECORDS BOOK 4503, PAGE 791; THENCE SOUTH 00° 15' 45" WEST ALONG SAID WEST LINE FOR A DISTANCE OF 3.38 FEET TO A POINT ON THE NORTH TOP OF BANK OF AN EXISTING SWALE ASSOCIATED WITH THE FELL ROAD ROADWAY; THENCE THE FOLLOWING FIVE (5) COURSES ALONG SAID NORTH TOP OF BANK; THENCE NORTH 88° 26' 49" EAST FOR A DISTANCE OF 197.96 FEET; THENCE SOUTH 87° 59' 21" EAST FOR A DISTANCE OF 18.30 FEET; THENCE NORTH 85° 55' 08" EAST FOR A DISTANCE OF 36.46 FEET; THENCE NORTH 88° 07' 30" EAST FOR A DISTANCE OF 92.57 FEET; THENCE SOUTH 84° 21' 46" EAST FOR A DISTANCE OF 4.79 FEET TO A POINT ON THE EAST LINE OF THE AFORESAID DESCRIBED LANDS; THENCE NORTH 00° 12' 17" EAST ALONG THE SAID EAST LINE FOR A DISTANCE OF 3.56 FEET TO THE SOUTHWEST CORNER OF THOSE LAND DESCRIBED IN OFFICIAL RECORDS BOOK 4103, PAGE 1282; THENCE NORTH 88° 21' 12" EAST ALONG THE SOUTH LINE OF THE AFORESAID DESCRIBED LANDS AND ALONG THE SOUTH LINE OF THOSE LANDS DESCRIBED IN OFFICIAL RECORDS BOOK 8614, PAGE 2636 FOR A DISTANCE OF 300.33 FEET TO THE SOUTHEAST CORNER OF THE AFORESAID DESCRIBED LANDS, SAID POINT ALSO BEING A POINT ON THE WEST LINE OF THOSE LANDS DESCRIBED IN OFFICIAL RECORDS BOOK 3273, PAGE 3966; THENCE SOUTH 00° 12' 17" WEST ALONG SAID WEST LINE FOR A DISTANCE OF 2.45 FEET TO A POINT 1.0 FOOT SOUTH OF AN EXISTING FENCE LINE, SAID POINT BEING APPROXIMATELY 1.0 FOOT NORTH OF THE NORTH TOP OF BANK OF AN EXISTING SWALE ASSOCIATED WITH THE FELL ROAD ROADWAY; THENCE THE FOLLOWING NINE (9) COURSES ALONG SAID LINE 1.0 FOOT SOUTH OF THE EXISTING FENCE LINE; THENCE NORTH 87° 58' 05" EAST FOR A DISTANCE OF 48.56 FEET; THENCE NORTH 89° 09' 54" EAST FOR A DISTANCE OF 48.56 FEET; THENCE NORTH 88° 44' 46" EAST FOR A DISTANCE OF 50.29 FEET; THENCE NORTH 87° 50' 03" EAST FOR A DISTANCE OF 32.21 FEET; THENCE NORTH 89° 37' 03" EAST FOR A DISTANCE OF 21.59 FEET; THENCE NORTH 88° 41' 46" EAST FOR A DISTANCE OF 95.19 FEET; THENCE NORTH 78° 05' 20" EAST FOR A DISTANCE OF 18.54 FEET; THENCE SOUTH 89° 50' 11" EAST FOR A DISTANCE OF 13.20 FEET; THENCE SOUTH 86° 42' 45" EAST FOR A DISTANCE OF 6.38 FEET TO A POINT ON THE EAST LINE OF THE SAID LANDS DESCRIBED IN OFFICIAL RECORDS BOOK 3273, PAGE 3966; THENCE NORTH 00° 12' 17" EAST ALONG SAID EAST LINE FOR A DISTANCE OF 1.57 FEET TO THE SOUTHWEST CORNER OF THOSE LANDS DESCRIBED IN OFFICIAL RECORDS BOOK 8208, PAGE 1793; THENCE NORTH 88° 21' 12" EAST ALONG THE SOUTH LINE OF THE AFORESAID DESCRIBED LANDS FOR A DISTANCE OF 299.99 FEET TO THE SOUTHEAST CORNER OF SAID DESCRIBED LANDS, SAID POINT ALSO BEING A POINT ON THE WEST RIGHT OF WAY LINE OF SAID MINTON ROAD; THENCE SOUTH 00° 02' 07" EAST ALONG SAID WEST RIGHT OF WAY LINE FOR A DISTANCE OF 25.01 FEET TO THE POINT OF BEGINNING, CONTAINING 2.46 ACRES (107,204 SQUARE FEET), MORE OR LESS.



ALL DEED, MAP AND PLAT REFERENCES AS SHOWN HEREON. A TITLE OPINION OR REPORT WAS NOT PROVIDED TO THE SURVEYOR. ONLY RIGHTS OF WAY AND EASEMENTS SHOWN ON APPLICABLE RECORD PLATS OR INCLUDED IN THE ABOVE REFERENCE MATERIAL ARE INDICATED HEREON. NO OPINION OF TITLE, OWNERSHIP OR UNWRITTEN RIGHTS IS EXPRESSED OR IMPLIED. ALL PUBLIC RECORDS REFERENCED HEREIN ARE PER THE PUBLIC RECORDS OF BREVARD COUNTY, FLORIDA.