


P122-1047-001 Spacewalk Groves - Borrow Pit Expansion/CAD/Working/CURRENT - COUNTY'S GRADING AND DEWATERING PLAN.dwg, SHEET SIZE: 24x36, PEN STYLE: HSAG - MONO, LAYOUT NAME: 3 GRADING AND DEWATERING PLAN, LAST SAVE BY: TSINGH 7/22/2025 3:00:37 PM

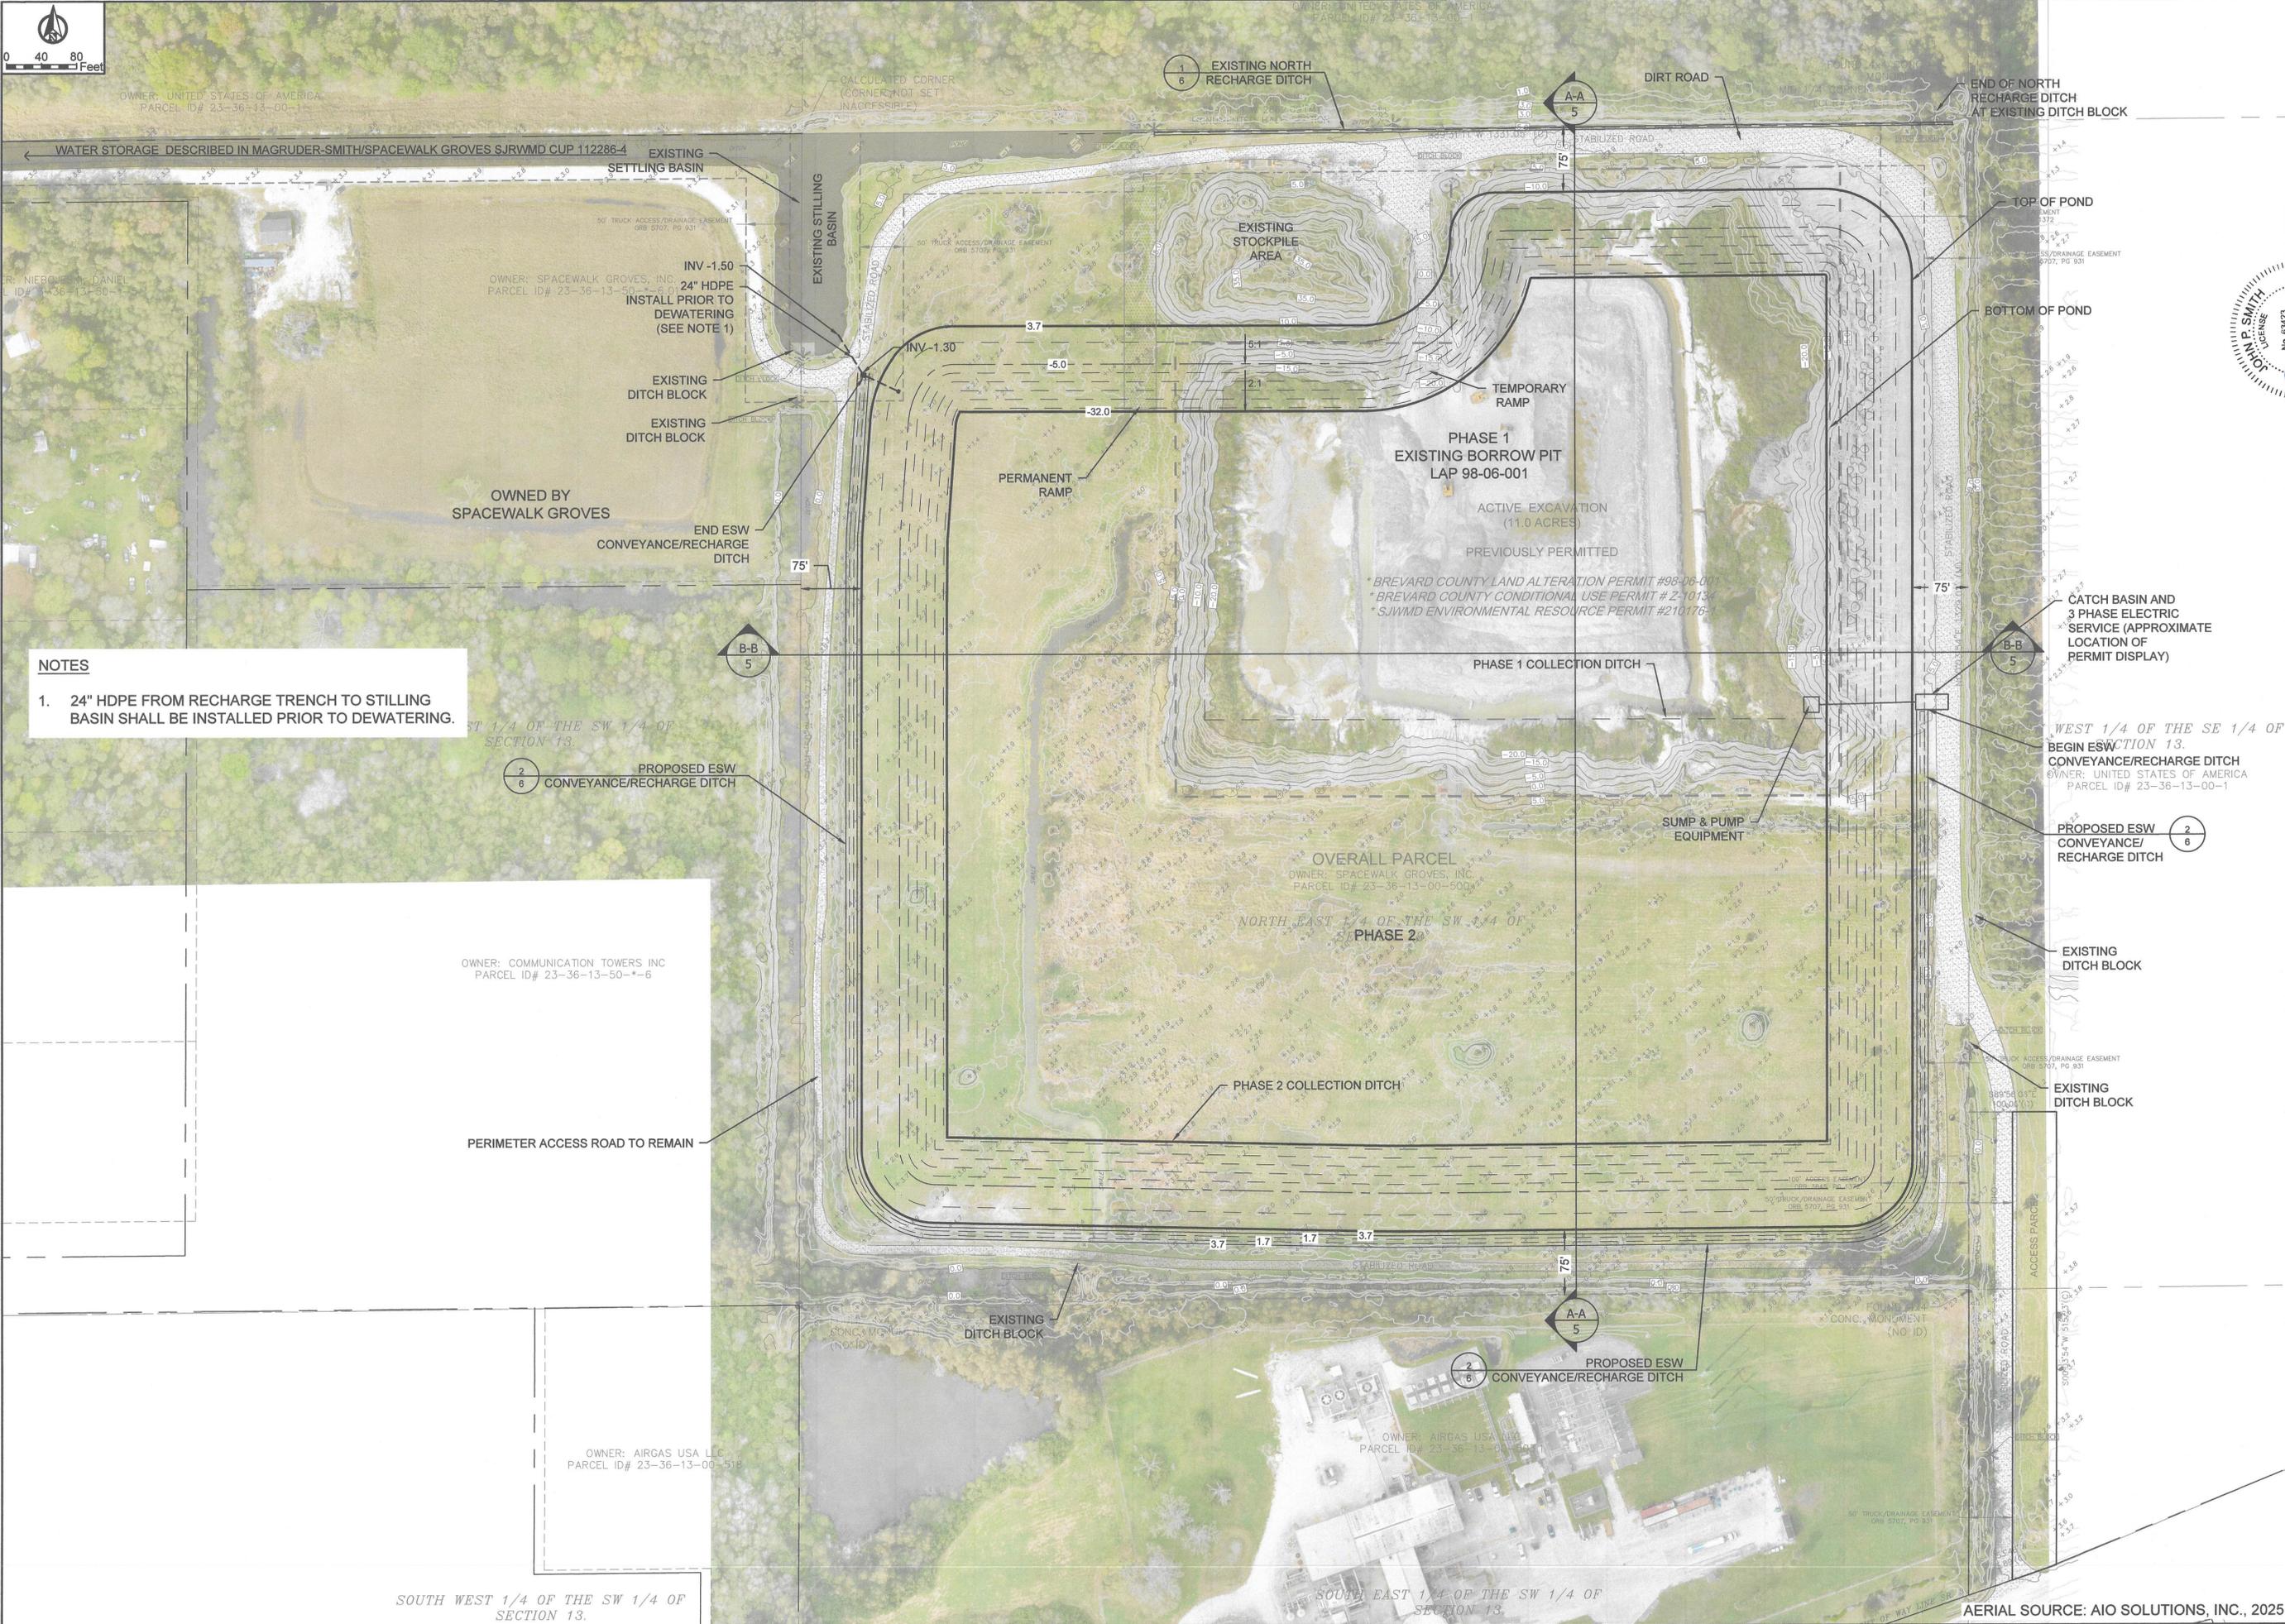

NOTES

1. 24" HDPE FROM RECHARGE TRENCH TO STILLING BASIN SHALL BE INSTALLED PRIOR TO DEWATERING.



BY	DATE	DESIGNED	DRAWN	CHECKED	REVISIONS
JS		JS	JS	JS	
TS		TS	TS	TS	
TS		TS	TS	TS	
TS		TS	TS	TS	

AERIAL SOURCE: AIO SOLUTIONS, INC., 2025