
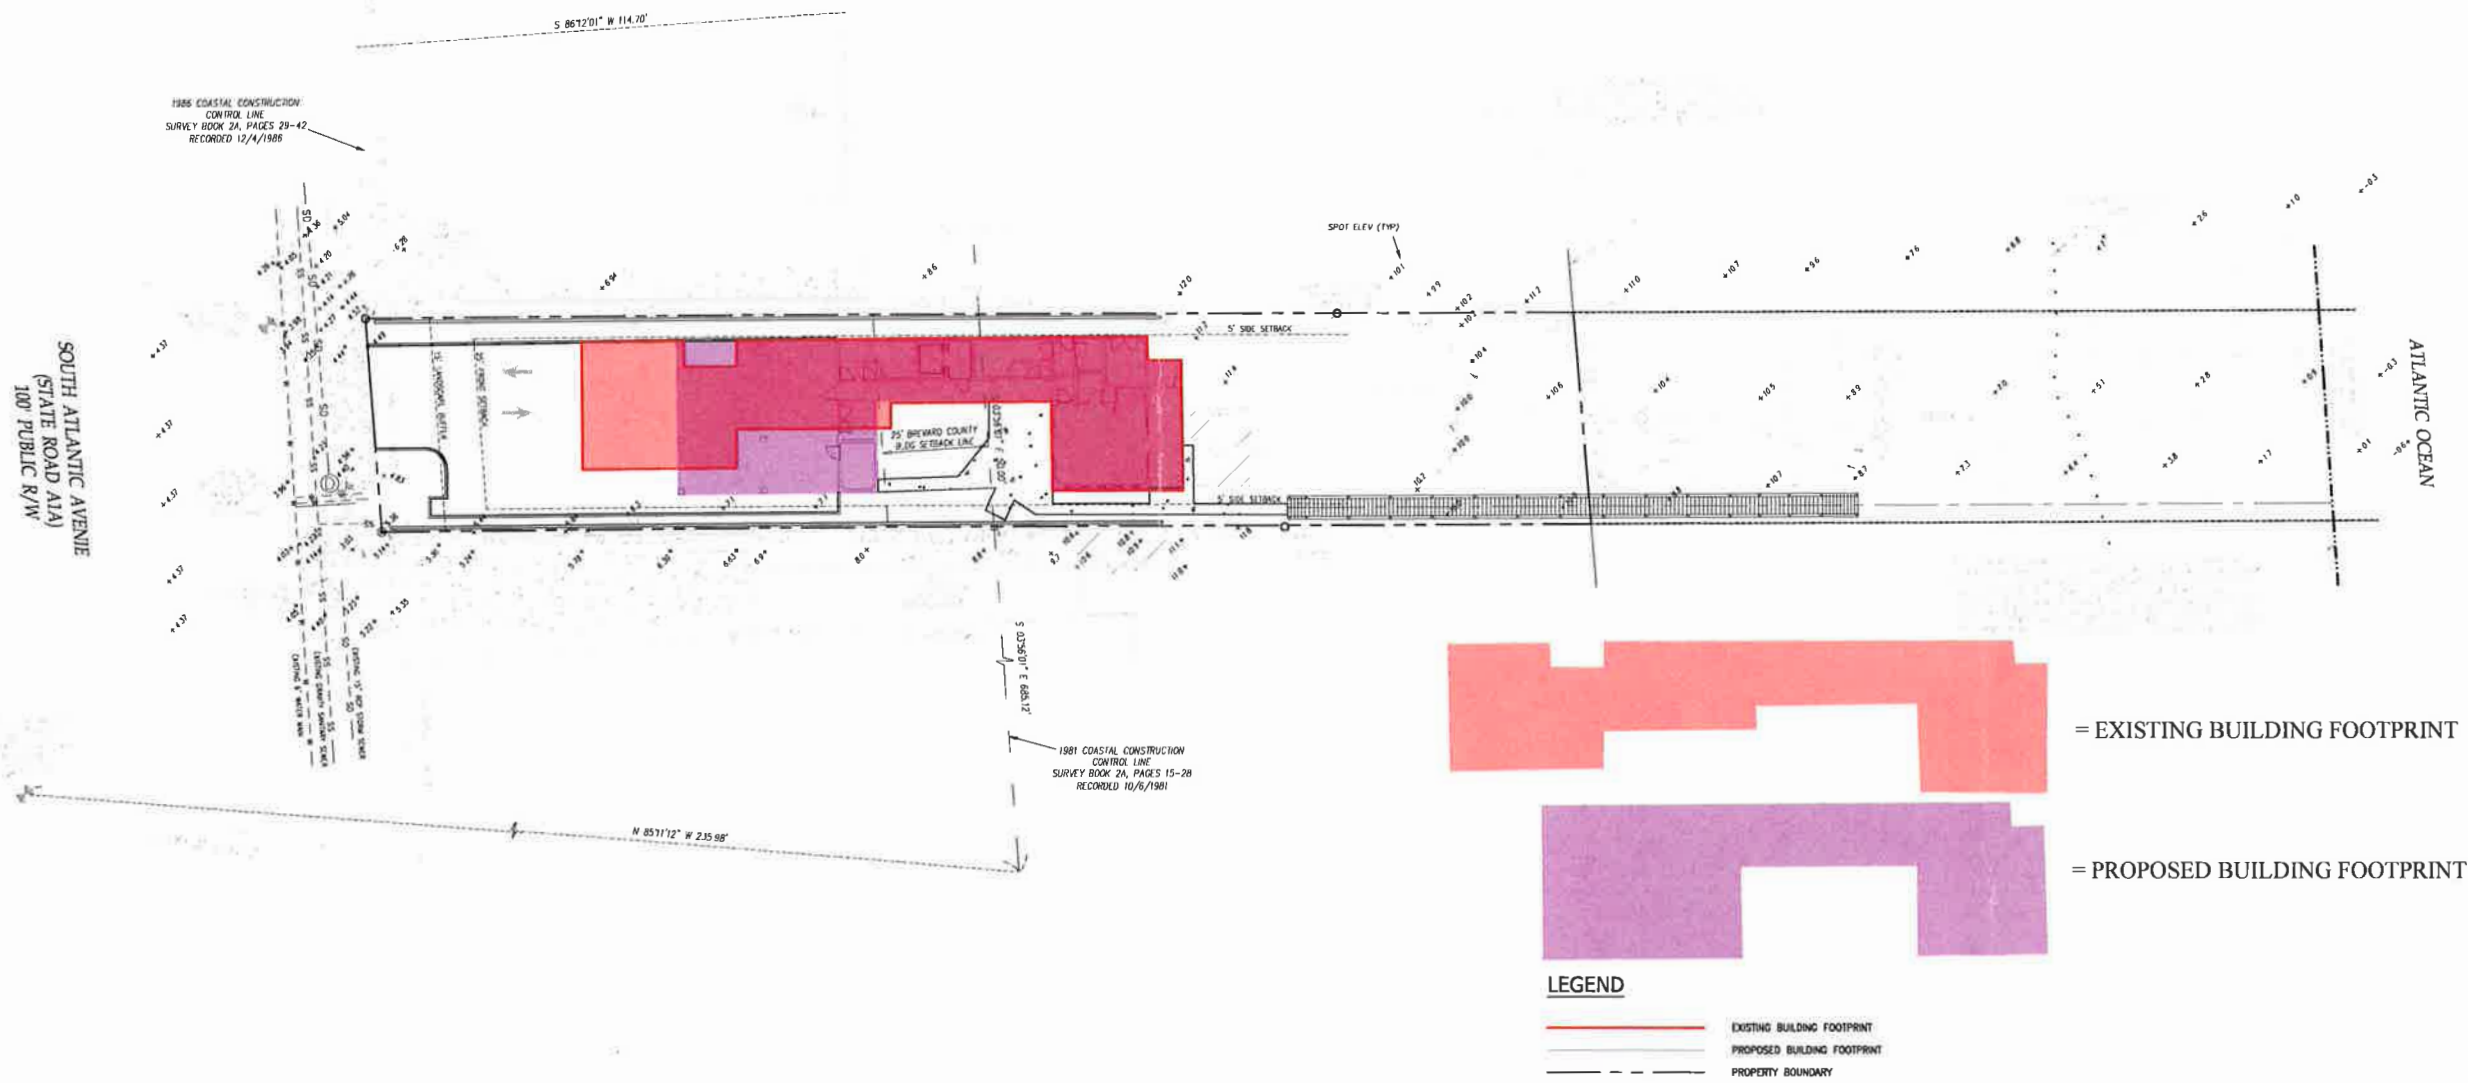


Building Footprint Exhibit  
22V00005  
OBC Realty

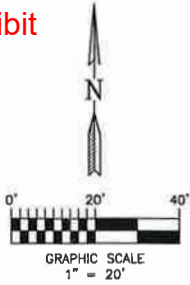

NOTES:

1. SEE SHEET C-001 FOR GENERAL NOTES AND ABBREVIATIONS.

| NO. | DATE | REVISIONS | BY | CHK'D |
|-----|------|-----------|----|-------|
|     |      |           |    |       |
|     |      |           |    |       |
|     |      |           |    |       |
|     |      |           |    |       |

|                   |   |                |
|-------------------|---|----------------|
| ISSUED FOR REVIEW | FOR: OBC Realty, LLC   | DATE: 2/24/202 |
|                   | OBC OCEAN<br>COCOA BEACH, FLORIDA   | SCALE: 1"=20'  |
|                   | <b>BUILDING FOOTPRINT EXHIBIT</b>   | JOB NO. 210004 |
|                   | <b>ALLEN</b><br>ENGINEERING, INC.   | DRAWN: PAR     |
|                   | CIVIL ENGINEERS • SURVEYORS   | SHT. NO. EXB-1 |
|                   | FLORIDA CERTIFICATE OF AUTHORIZATION No. LB 266<br>106 DIXIE LANE, COCOA BEACH, FLORIDA 32931<br>TELEPHONE: (321)783-7443 - FAX: (321)783-5902<br>WEBSITE: www.alleneng.net - EMAIL: info@alleneng.net |                |

