



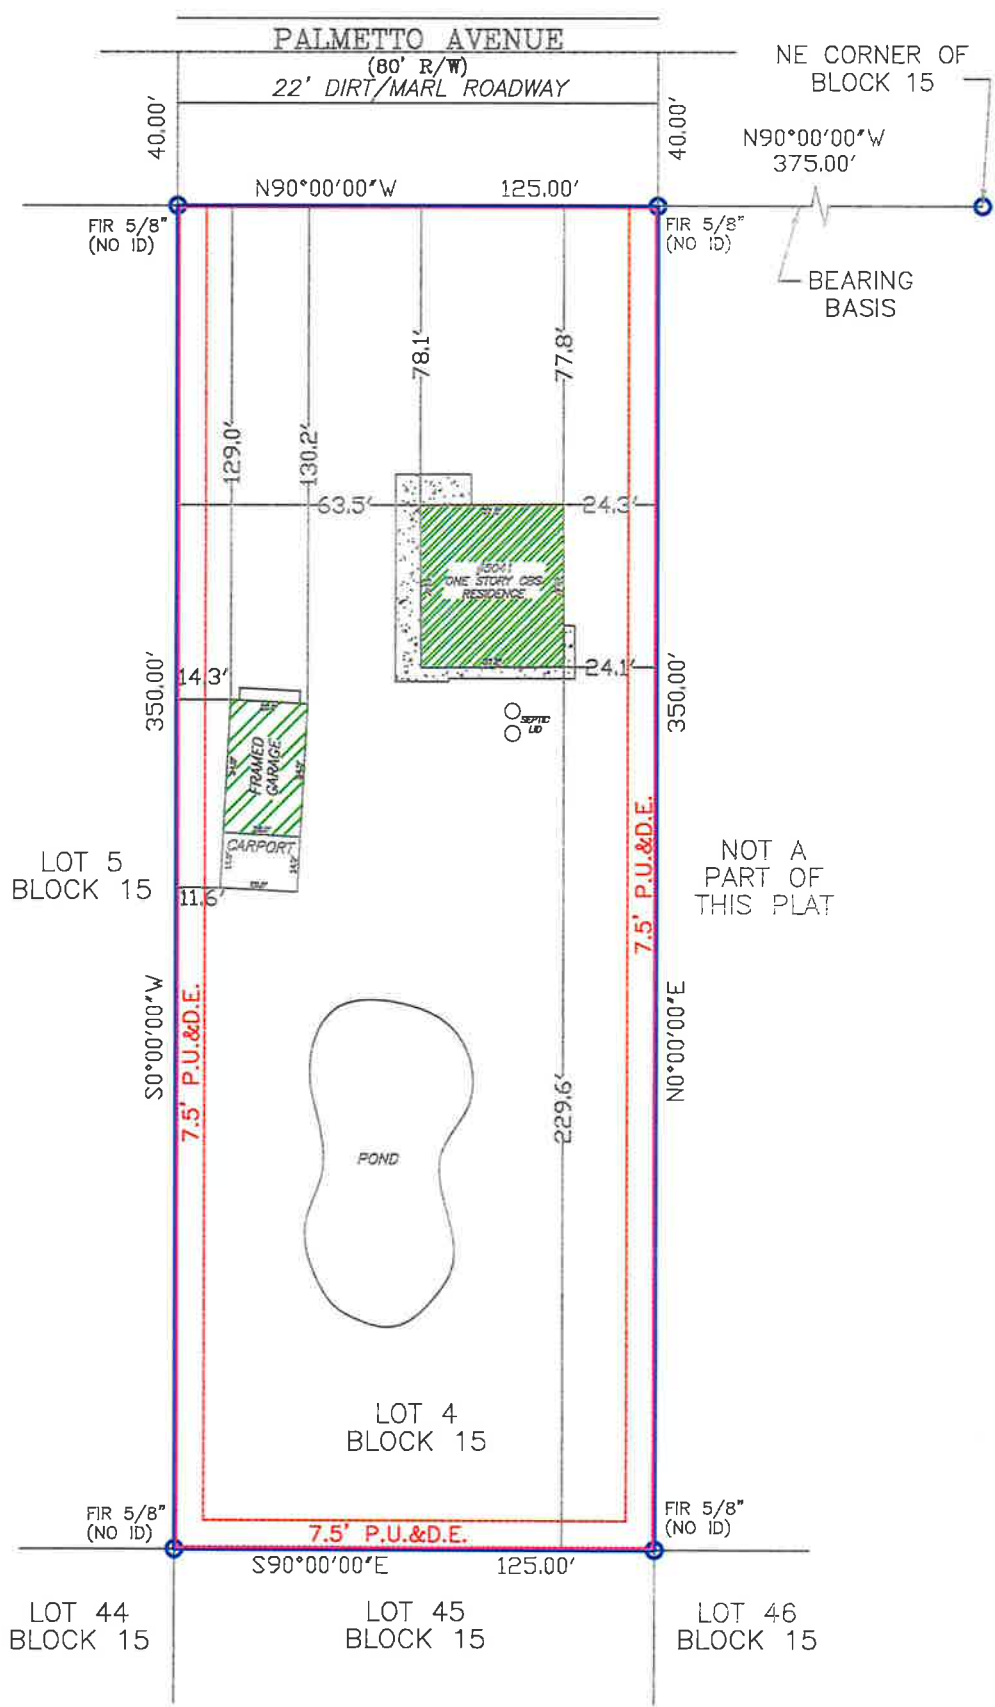

NOTES:
ALL BEARINGS AND DISTANCES SHOWN ARE RECORD AND MEASURED, UNLESS OTHERWISE SHOWN.
P.U.&D.E. = PUBLIC UTILITY AND DRAINAGE EASEMENT
BEARINGS ARE BASED UPON THE RECORD BEARING.

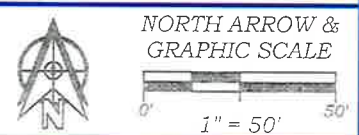

JOB # - 2112-123	REVISION -
FIELD DATE - 12/13/2021	REVISION -
DRAWN BY - C.T.	REVISION -
REVISION -	REVISION -
REVISION -	REVISION -
REVISION -	REVISION -
FLORIDA BUSINESS CERTIFICATE OF AUTHORIZATION NUMBER LB 6912	

KNOW IT NOW, INC.
PROFESSIONAL SURVEYING AND MAPPING
5220 US HIGHWAY 1, #104
VERO BEACH, FL 32967
PHONE - (888) 396-7770
WWW.KINSURVEY.COM

