


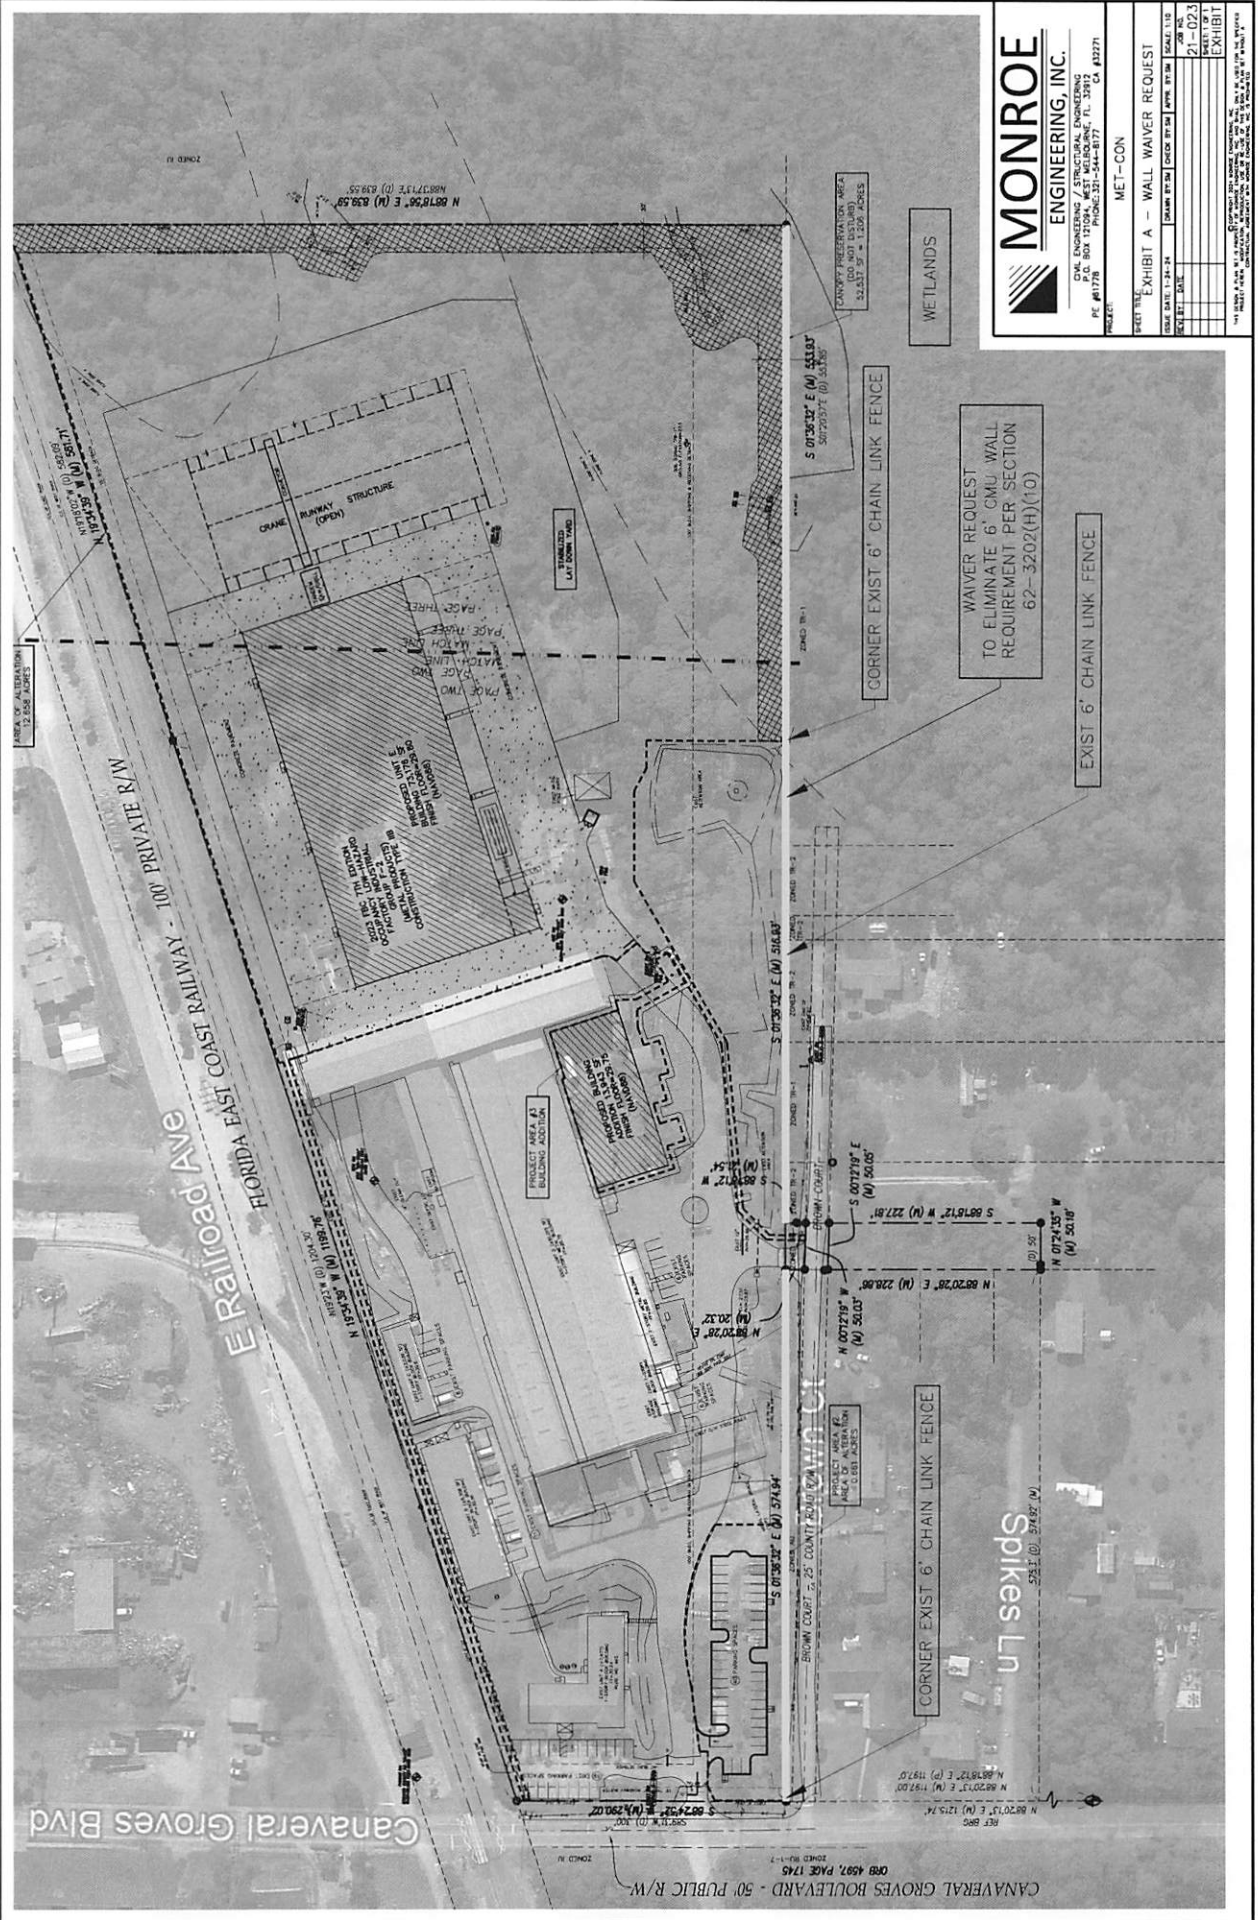

MONROE
ENGINEERING INC.

CIVIL ENGINEERING / STRUCTURAL ENGINEERING

PROJECT: MET-CON

EXHIBIT A - WALL WAIVER REQUEST


BRVARD COUNTY PROJECT #24SP0002