


REVISIONS	BY

B. L. WARD, PLS
P.L.S. License #2396
2520 Frontier Drive Titusville, Florida 32796 (321) 271-0717
bward@bpl.com

DR. SACHEN SHENOY
PREPARED FOR THE EXCLUSIVE USE OF

DRAWN E.L.W.
CHECKED E.L.W.
DATE JUNE 25, 2025
JOB NO. 25-00-00-254
SHEET 1 of 1

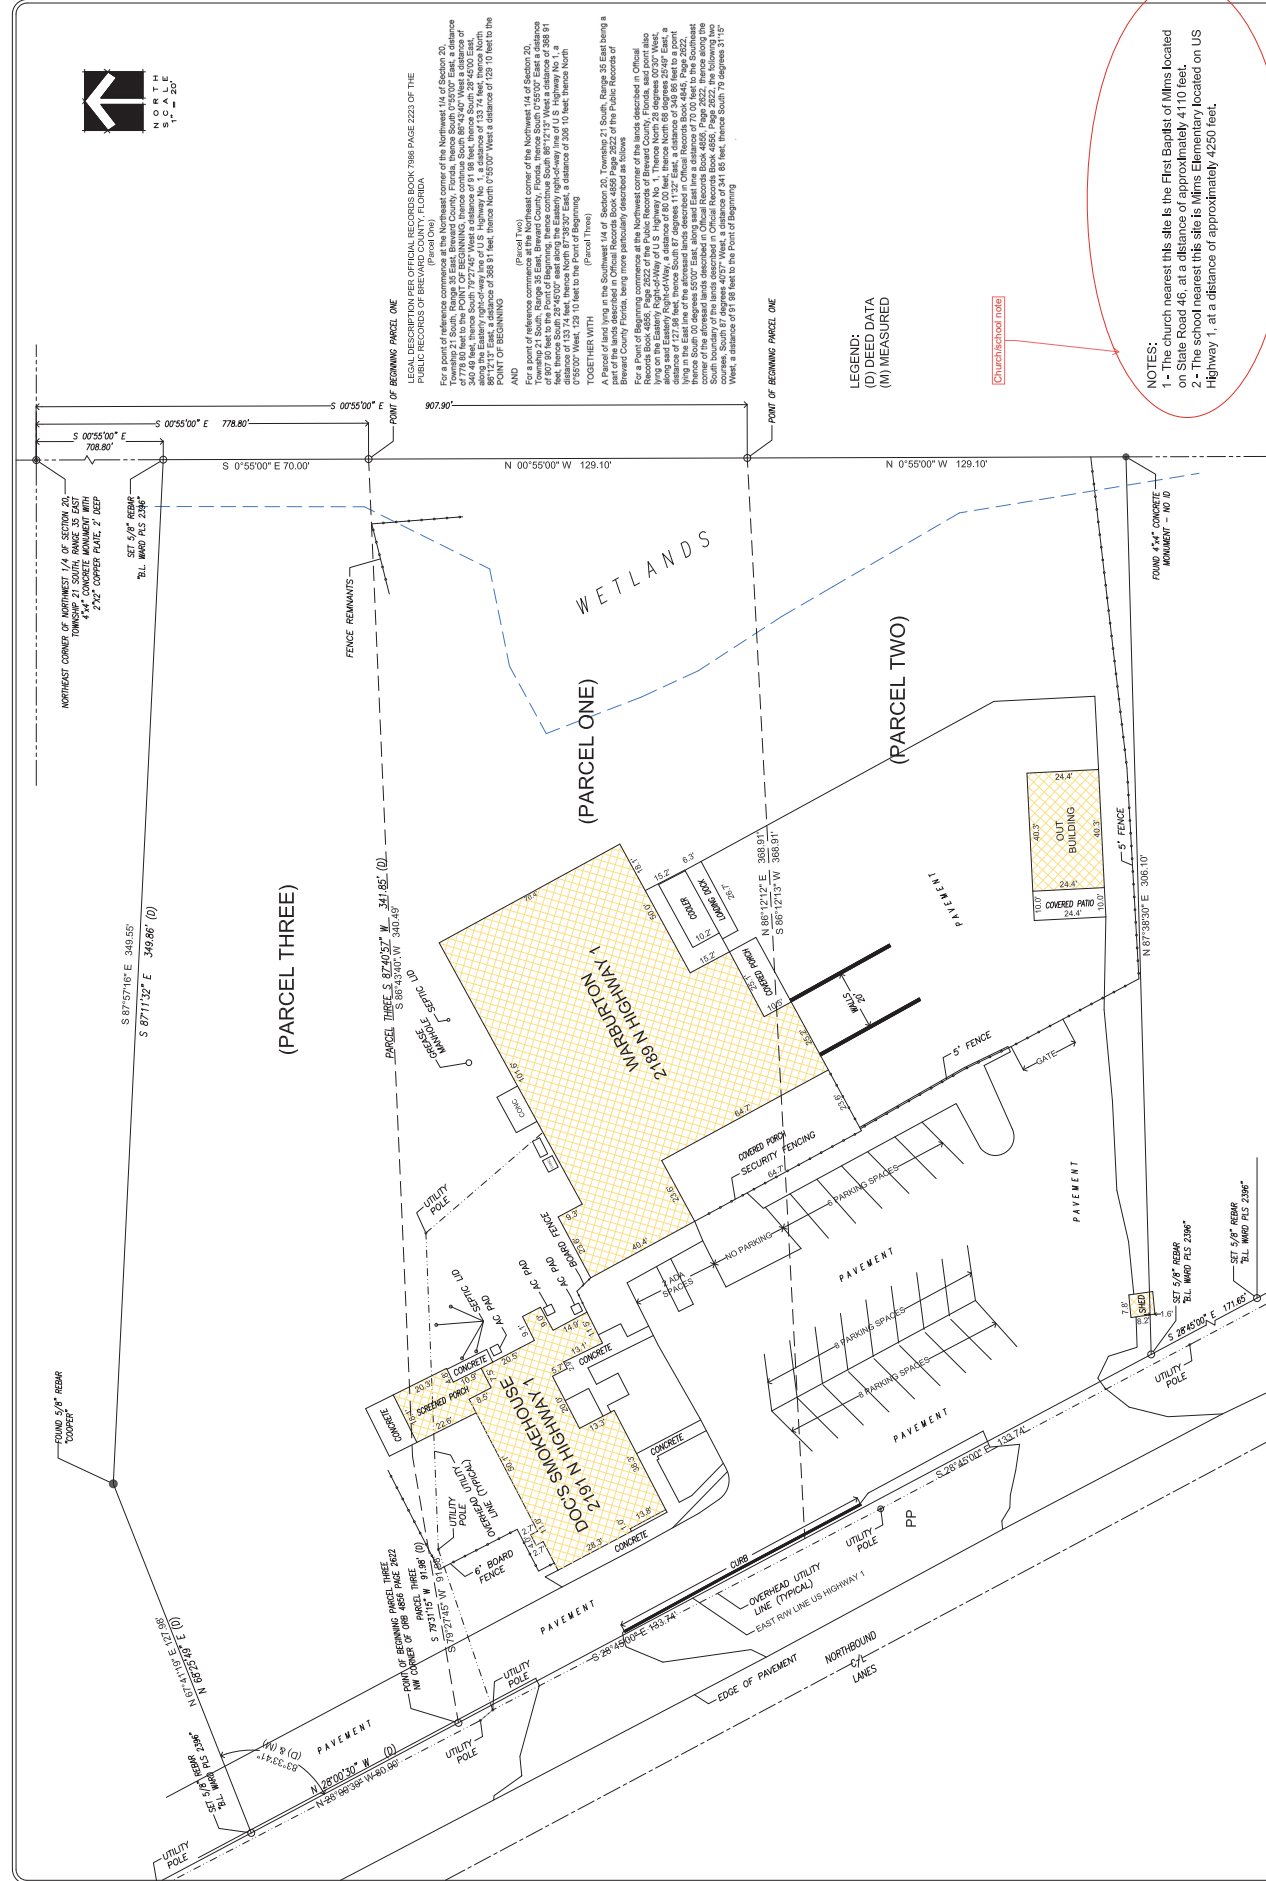

MAP OF SURVEY

Revision	Date	By	Check

B. L. WARD, PLS
State of Florida License Number 2396
Surveying - Mapping - Land Planning - Site Design
520 Main Street, Titusville, FL 32796
Phone: 321-271-0717 - Email: bward@bpl.com

© B. L. Ward, The documents in this report are the property of B. L. Ward and are to be used only for the project and site for which they were prepared. No part of this report may be reproduced without written permission from B. L. Ward.