


LAKE  
DEVON

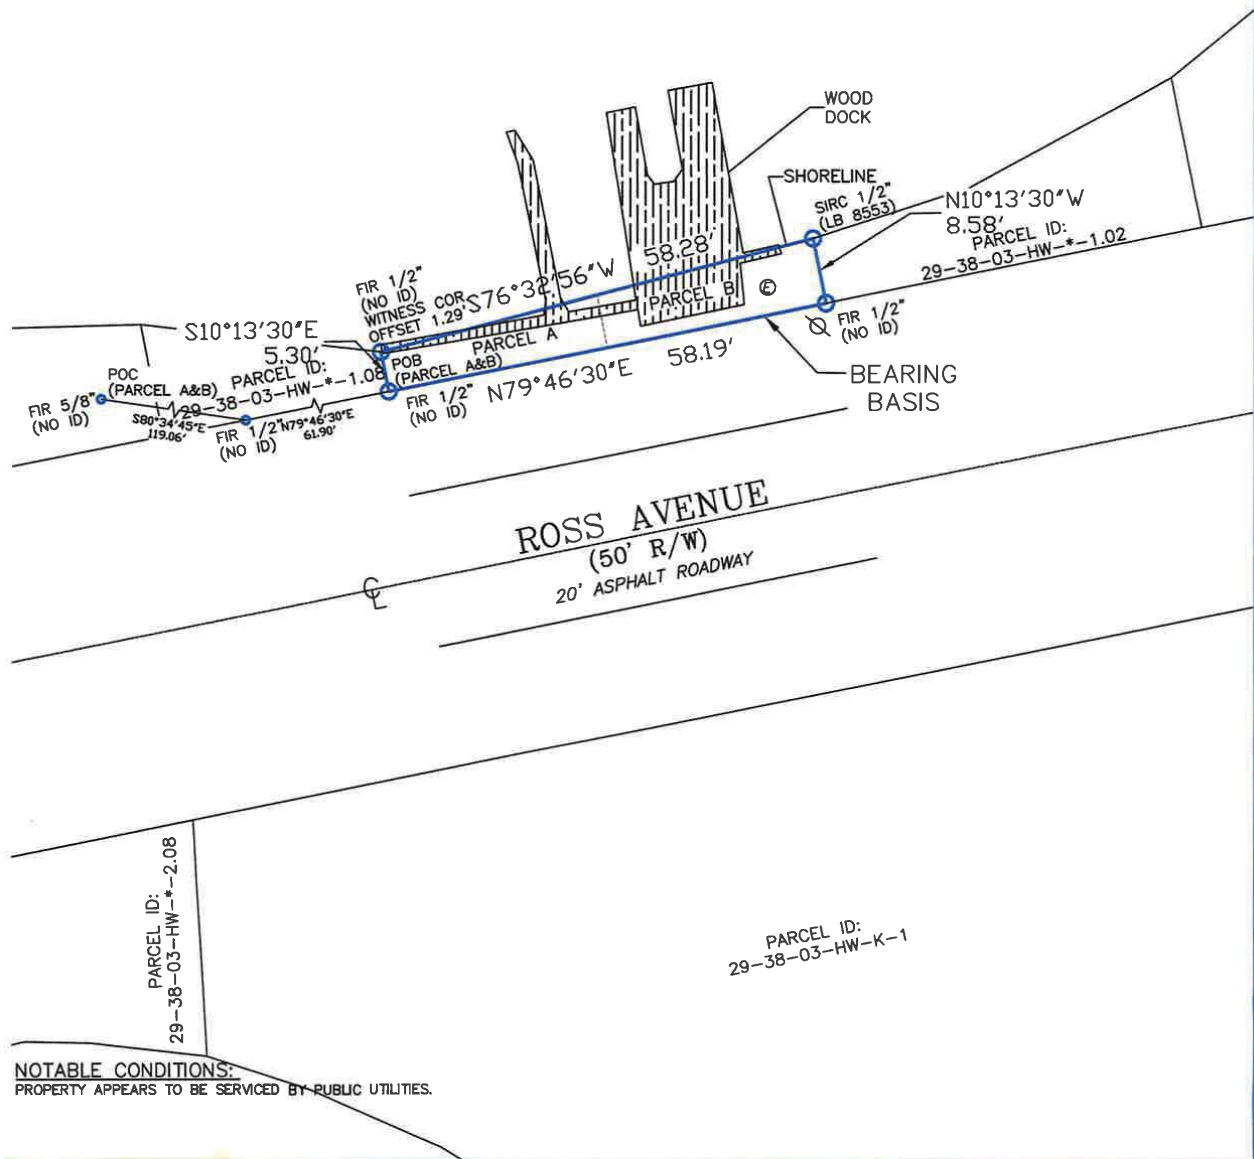

NOTABLE CONDITIONS:  
PROPERTY APPEARS TO BE SERVICED BY PUBLIC UTILITIES.

NOTES:  
ALL BEARINGS AND DISTANCES SHOWN ARE RECORD AND MEASURED, UNLESS OTHERWISE SHOWN.  
BEARINGS ARE BASED UPON THE RECORD BEARING FOR THE NORTHERLY RIGHT OF WAY LINE OF ROSS AVENUE.



NORTH ARROW &  
GRAPHIC SCALE  
0' 1" = 20' 20'

JOB # - 2406-094

FIELD DATE - 07/02/2024

DRAWN BY - N.A.

REVISION -

REVISION -

REVISION -

REVISION -

REVISION -

REVISION -

REVISION -

REVISION -

REVISION -

BILL H

HYATT

2024.07.0

9 10:14:45

-04'00'



KIN SURVEYORS  
AKA KNOW IT NOW - TREASURE COAST INC.  
PROFESSIONAL SURVEYING AND MAPPING  
5220 US HIGHWAY 1, #104  
VERO BEACH, FL 32967  
PHONE - (888) 396-7770  
WWW.KINSURVEYORS.COM

