


Electronic Survey

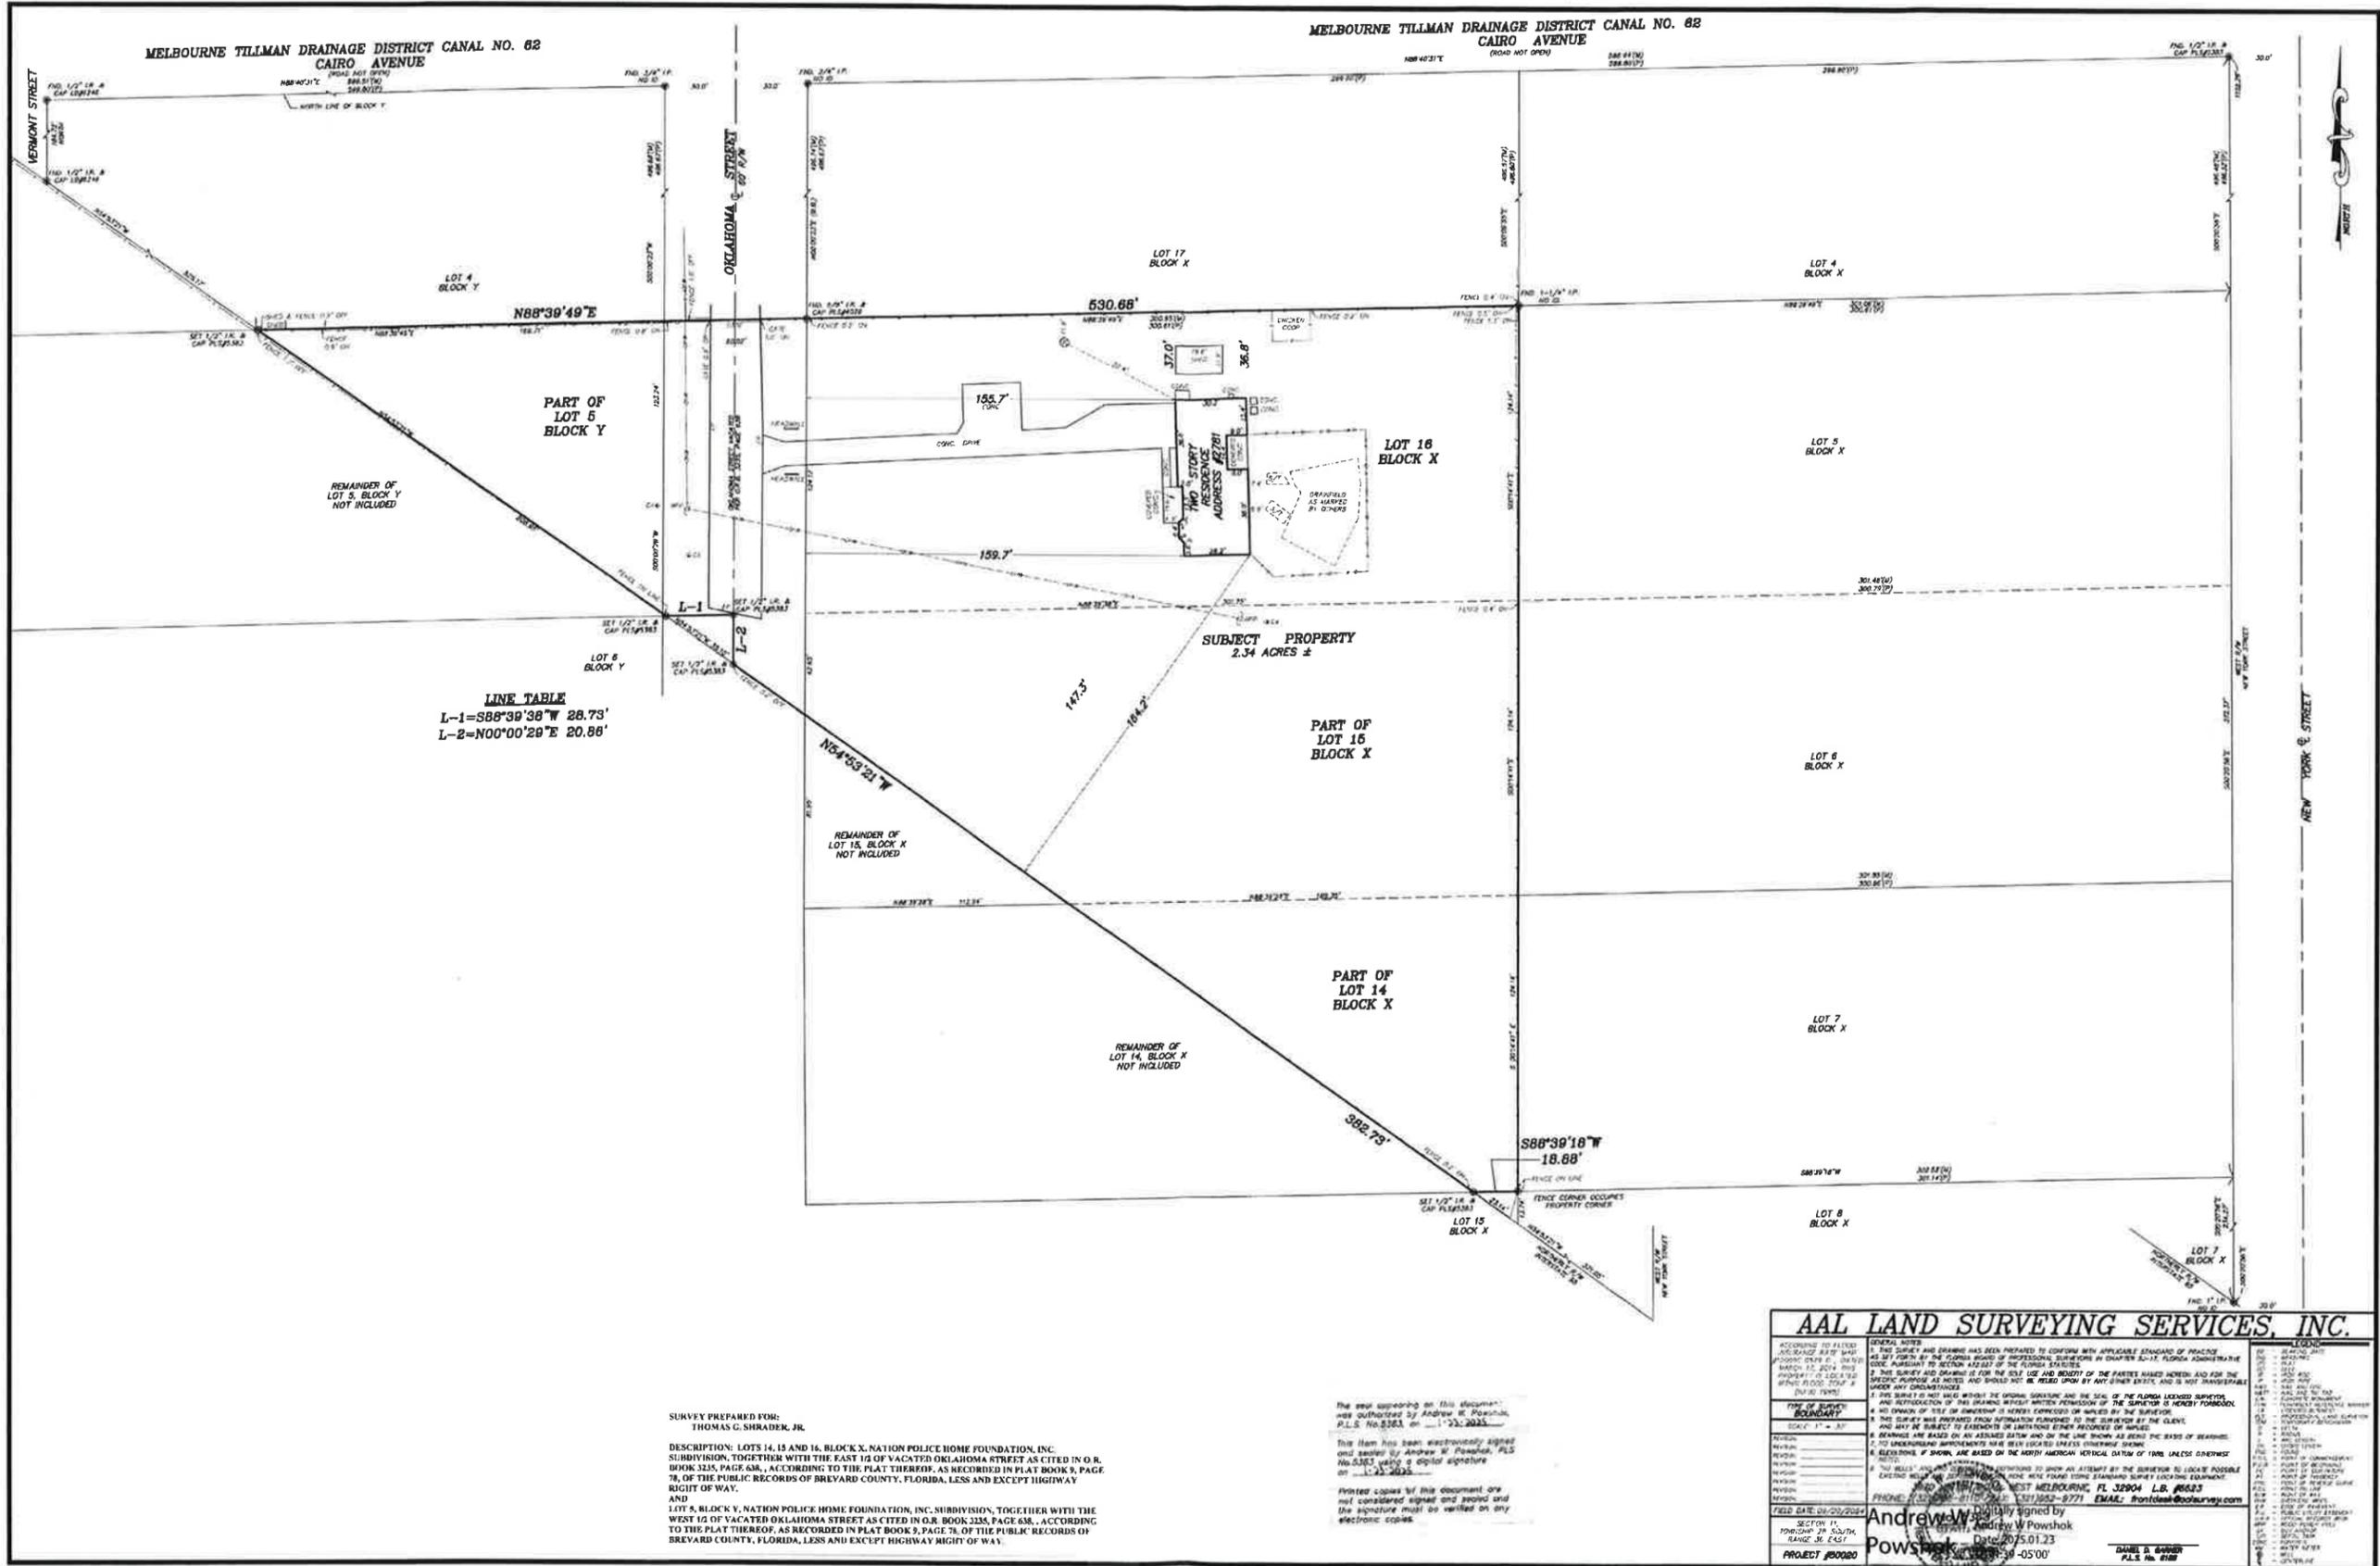

SURVEY PREPARED FOR:
THOMAS G. SHRADEK, JR.

DESCRIPTION: LOTS 14, 15 AND 16, BLOCK X, NATION POLICE HOME FOUNDATION, INC. SUBDIVISION, TOGETHER WITH THE EAST 1/2 OF VACATED OKLAHOMA STREET AS CITED IN O.R. BOOK 3235, PAGE 638, ACCORDING TO THE PLAT THEREOF, AS RECORDED IN PLAT BOOK 9, PAGE 78, OF THE PUBLIC RECORDS OF BREVARD COUNTY, FLORIDA, LESS AND EXCEPT HIGHWAY RIGHT OF WAY.
AND
LOT 5, BLOCK Y, NATION POLICE HOME FOUNDATION, INC. SUBDIVISION, TOGETHER WITH THE WEST 1/2 OF VACATED OKLAHOMA STREET AS CITED IN O.R. BOOK 3235, PAGE 638, ACCORDING TO THE PLAT THEREOF, AS RECORDED IN PLAT BOOK 9, PAGE 78, OF THE PUBLIC RECORDS OF BREVARD COUNTY, FLORIDA, LESS AND EXCEPT HIGHWAY RIGHT OF WAY.



Printed copies of this document are not considered signed and sealed and the signature must be verified on any electronic copies.

AAL LAND SURVEYING SERVICES, INC.

GENERAL NOTES
2. THIS SURVEY AND DRAWING IS FOR THE SOLE USE AND BENEFIT OF THE PARTIES NAMED HEREIN AND FOR THE SPECIFIC PURPOSES AS NOTED AND SHOULD NOT BE REPLIED UPON BY ANY OTHER PARTY, AND IS NOT TRANSFERABLE UNDER ANY CIRCUMSTANCES.
4. NO CLAIM OF TITLE OR INTEREST IS HEREIN COMPELLED OR IMPLIED BY THE SURVEYOR.
5. THIS SURVEY WAS PROVIDED FROM INFORMATION FURNISHED TO THE SURVEYOR BY THE CLIENT AND MAY BE SUBJECT TO EXEMPTIONS OR LIMITATIONS OTHER THAN THOSE STATED.
6. BEARINGS ARE BASED ON AN ASSUMED DATUM AND OF THE LINE SHOWN AS BEING THE BEARS OF BEARINGS.
7. NO UNDERGROUND IMPROVEMENTS WERE DETECTED EXCEPT THOSE SHOWN.

Andrew W. Powshok
Surveyor

