
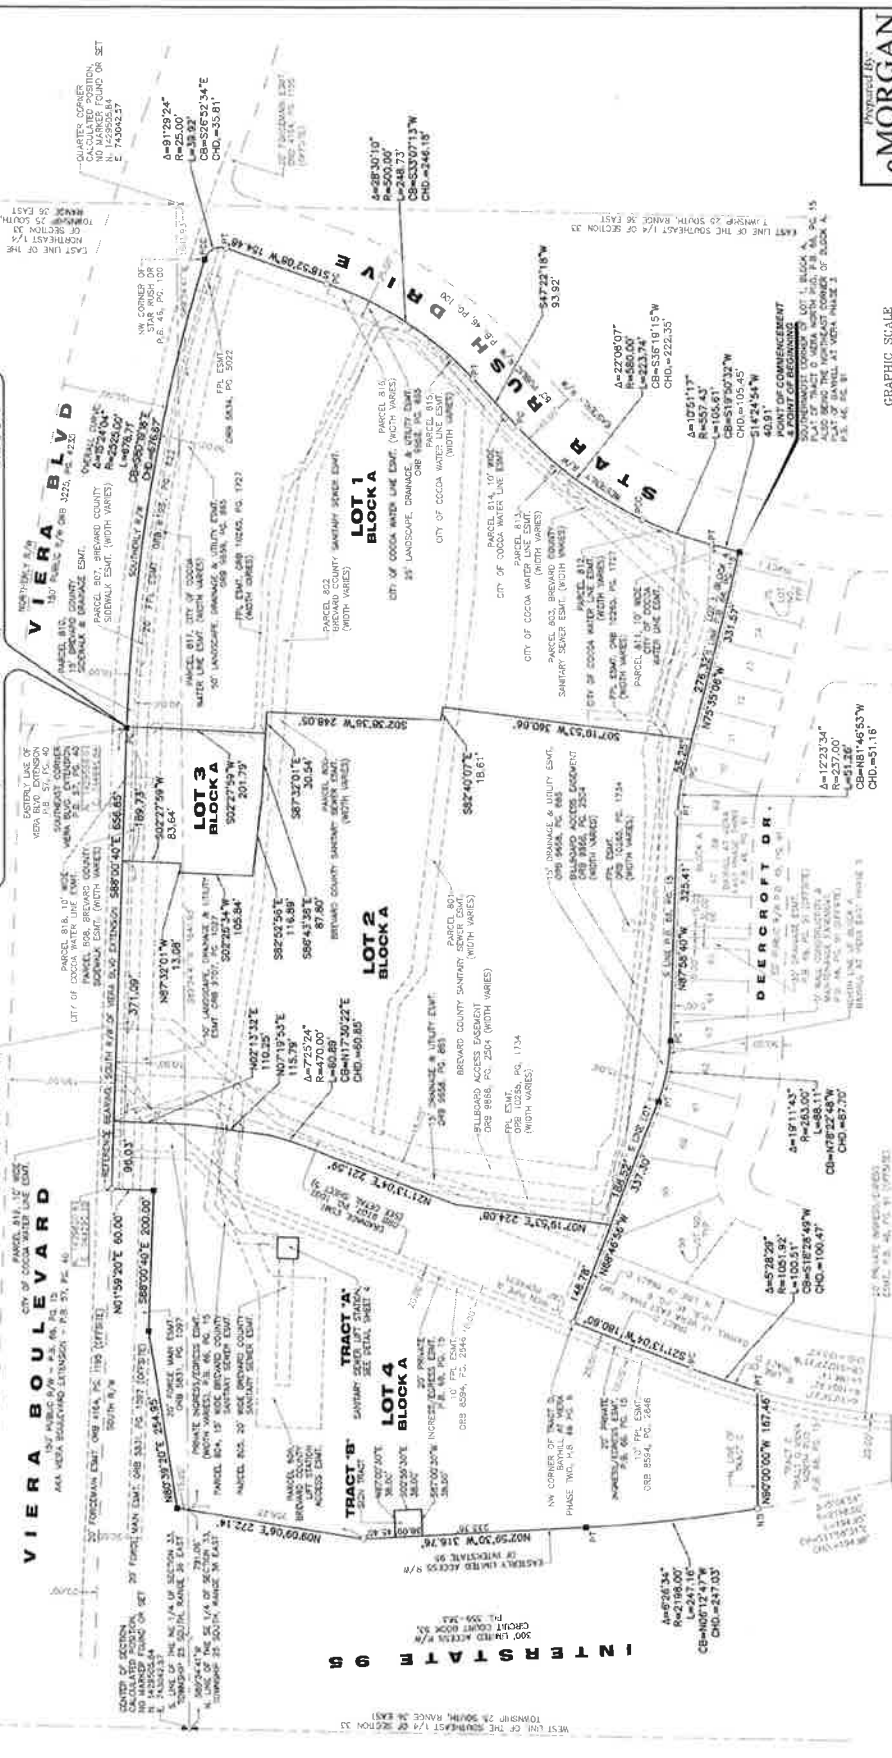
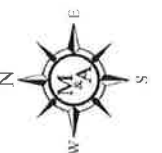
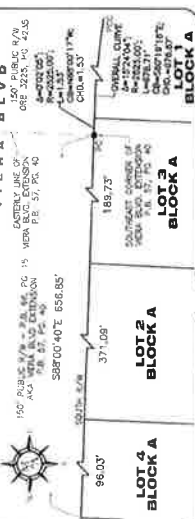


PLAT BOOK _____ PAGE _____
SHEET 3 OF 11

SURVEYOR'S LEGEND:


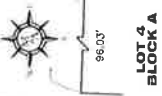

GRAPHIC SCALE


(2013)

Prepared By:
MORGAN & ASSOCIATES
Consulting Engineers, Inc.

PLAT BOOK PAGE


BEING A REPLAT OF LOT 1, BLOCK A & TRACTS A & B, TRACT O VIERA NORTH PUD - PLAT BOOK 66, PAGE 15, LYING IN SECTION 33, TOWNSHIP 25 SOUTH, RANGE 36 EAST, BREVARD COUNTY, FLORIDA

DETAIL OF LOT 1, LOT 2, LOT 3, OF BLOCK A, PUBLIC SANITARY SEWER EASEMENTS

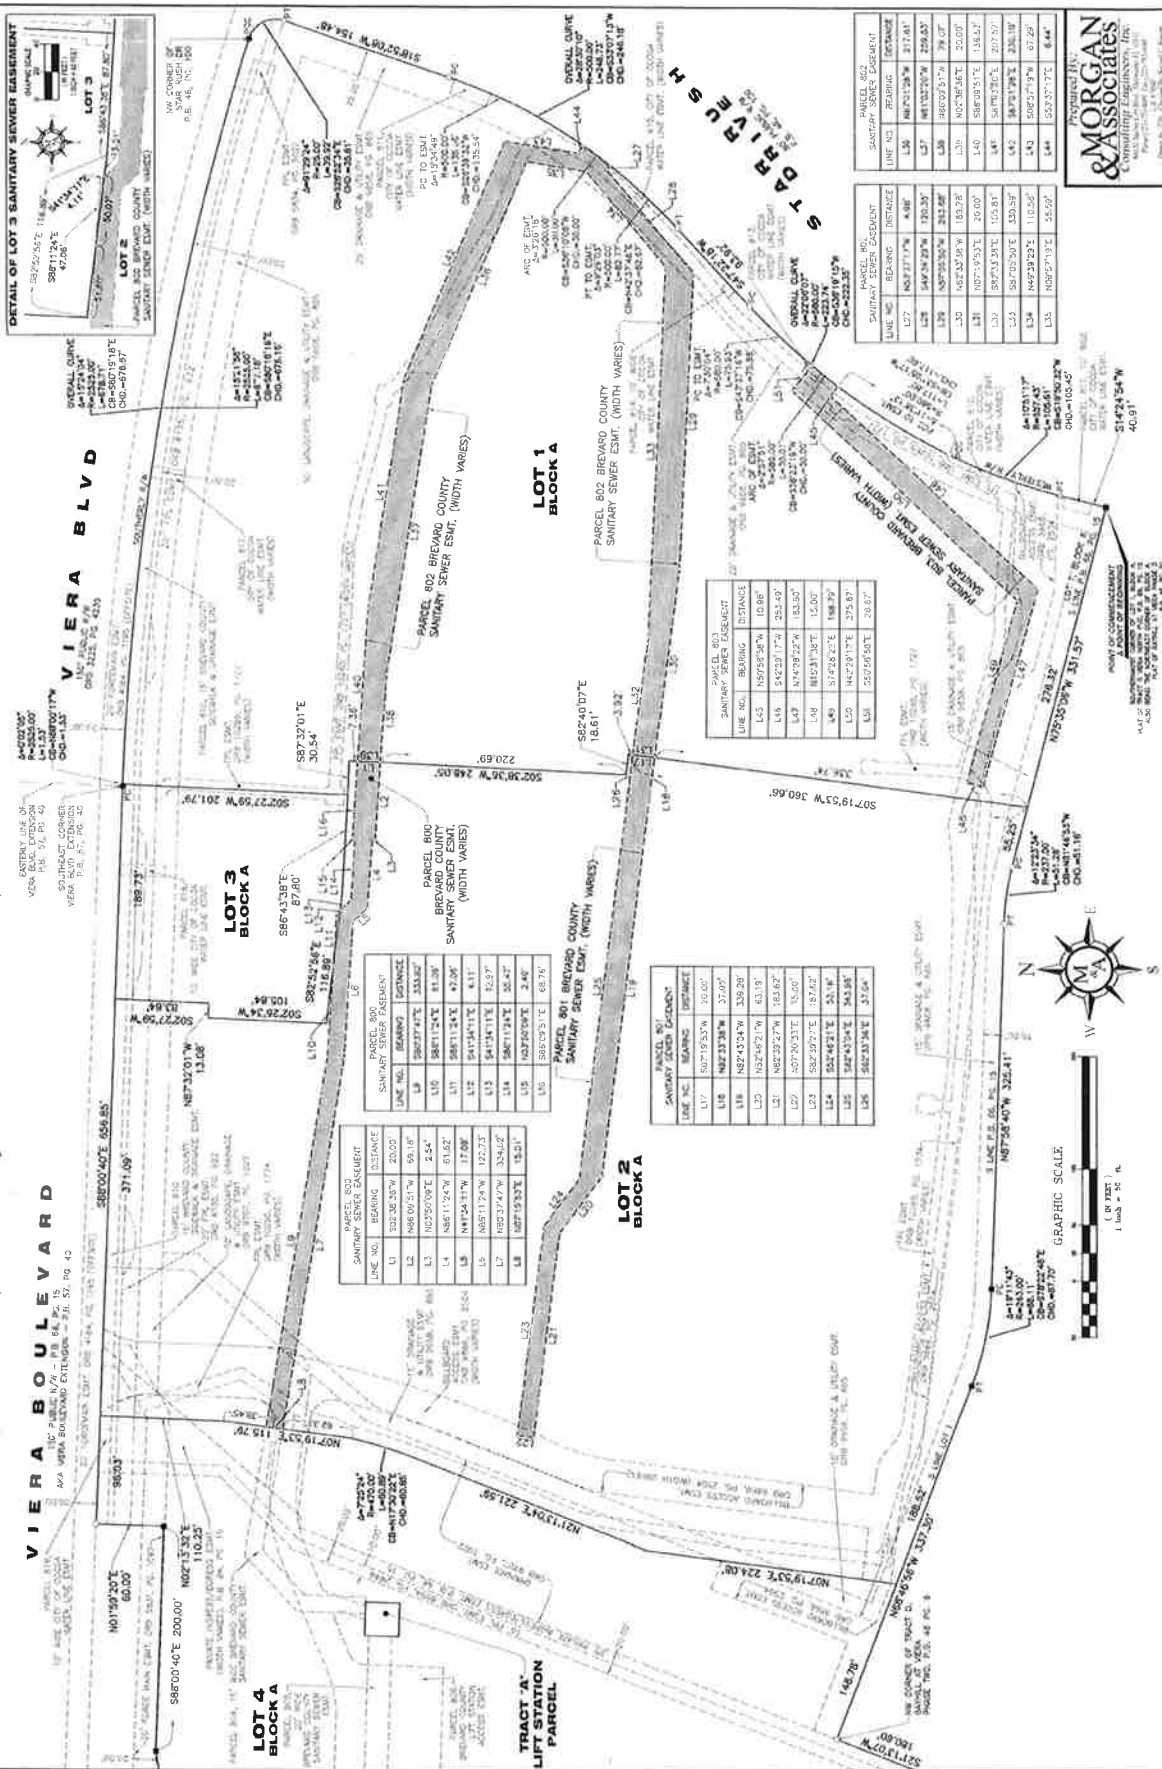

CROSSINGS AT VIERA


BEING A REPLAT OF LOT 1, BLOCK A & TRACTS A & B, TRACT C VIERA NORTH PUD - PLAT BOOK 66, PAGE 15, LYING IN SECTION 33, TOWNSHIP 28 SOUTH, RANGE 36 EAST, BREVARD COUNTY, FLORIDA
DETAIL OF LOT 4 SANITARY SEWER EASEMENTS, TRACT A, & DRAINAGE ESMT. ORB 9707, PG. 1002

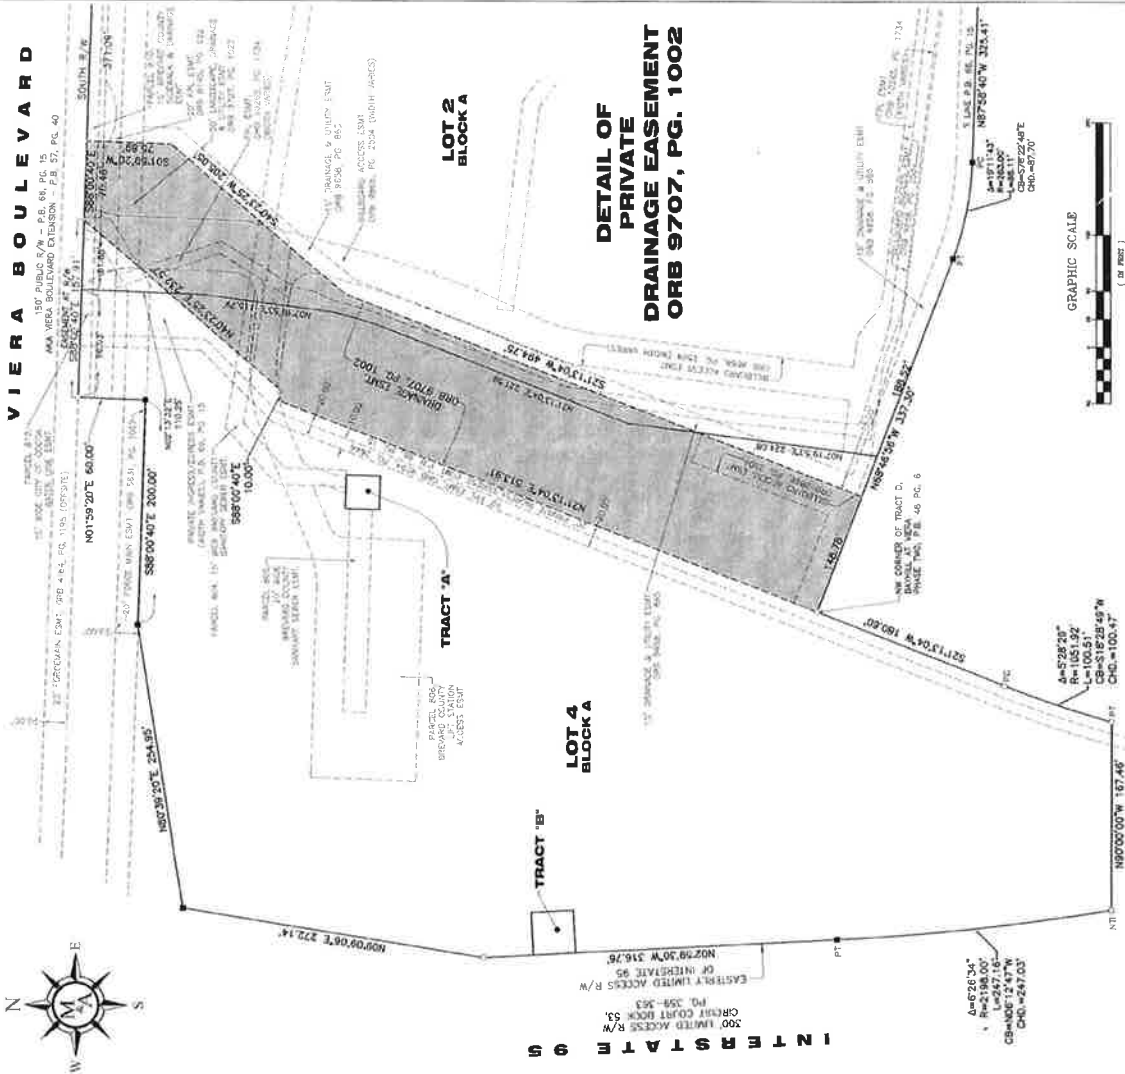


PLAT BOOK 66, PAGE 15

SECTION 33, TOWNSHIP 28 SOUTH, RANGE 36 EAST

DETAIL OF LOT 4 PUBLIC SANITARY SEWER ESMT. PARCEL 804, PARCEL 805, & TRACT A

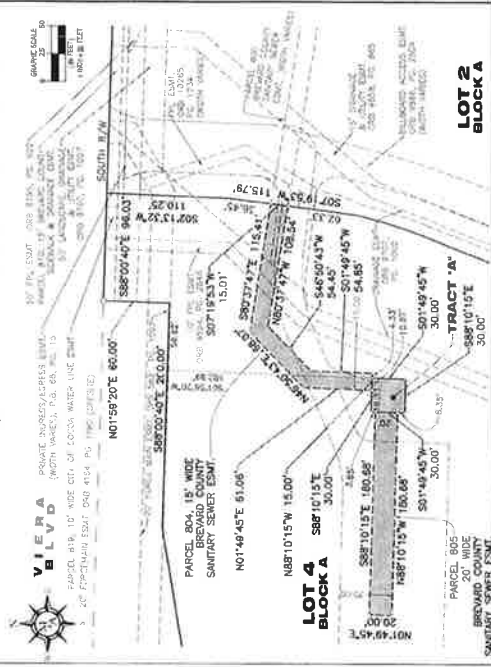

DETAIL OF PUBLIC SANITARY SEWER ESMT. ORB 5931, PG. 1097







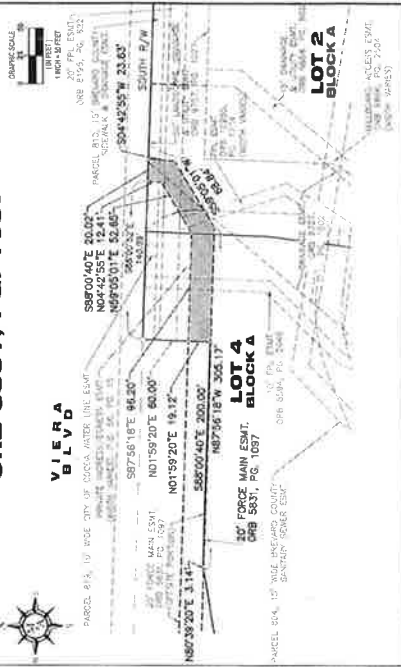


MORGAN & Associates
 CONSULTING ENGINEERS, INC.

CROSSINGS AT VIERA

BEING A REPLAT OF LOT 1, BLOCK A & TRACTS A & B, TRACT O VIERA NORTH PLUD - PLAT BOOK 66, PAGE 15, LYING IN SECTION 33, TOWNSHIP 25 SOUTH, RANGE 36 EAST, BREVARD COUNTY, FLORIDA
DETAIL OF CITY OF COCOA WATER LINE EASEMENTS

PLAT BOOK
 SHEET 6 OF 11
 SECTION 33, TOWNSHIP 25 SOUTH, RANGE 36 EAST

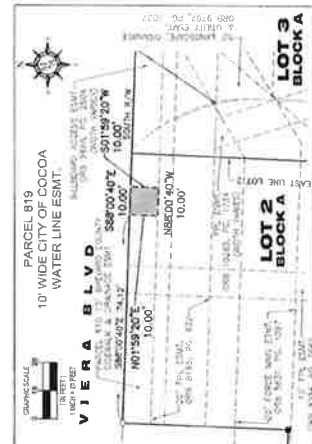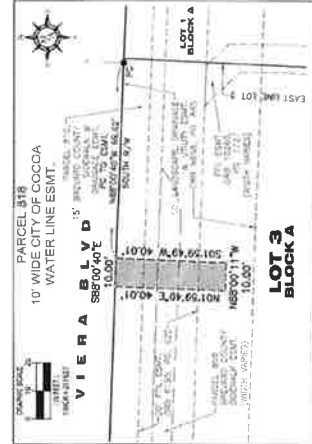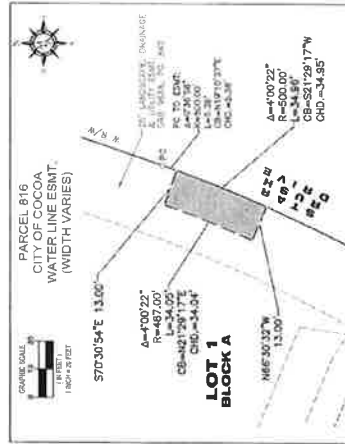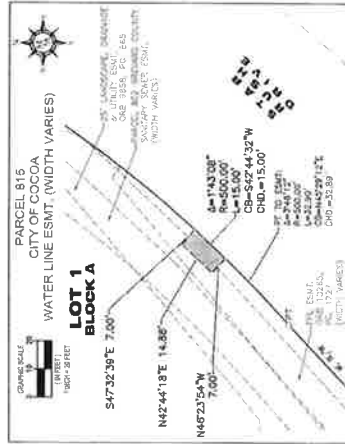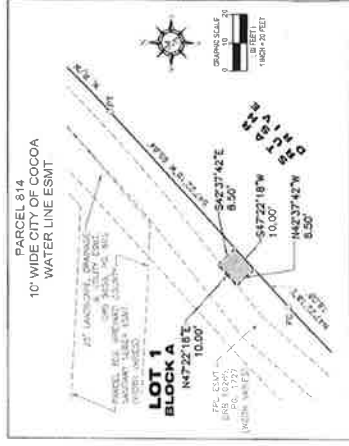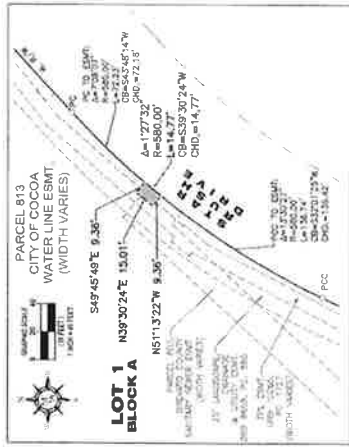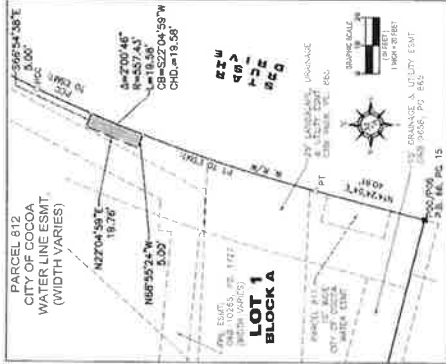

Prepared by:
MORGAN & ASSOCIATES

PLAT BOOK _____ PAGE _____
SHEET 7 OF 11

BEING A REPLAT OF LOT 1, BLOCK A & TRACTS A & B, TRACT O VIERA NORTH PUD - PLAT BOOK 66, PAGE 15, LYING IN SECTION 33, TOWNSHIP 25 SOUTH, RANGE 36 EAST, BREVARD COUNTY, FLORIDA



DETAIL OF LOT 1 & LOT 3 FPL EASEMENTS

L119	S64°28'17"E	86.49'	
L120	S02°27'59"E	4.47'	
L121	N07°22'09"E	13.86'	
L122	N07°22'09"E	13.86'	
L123	N07°22'09"E	13.86'	
L124	N05°27'15"E	3.17'	
L125	N05°27'15"E	18.35'	
L126	S44°58'58"E	3.92'	
L127	N49°58'58"E	18.76'	
L128	S15°20'24"E	58.66'	
L129	N49°27'02"E	27.84'	
L130	N49°27'02"E	50.50'	
L131	N07°22'09"E	22.46'	
L132	N45°04'42"E	13.86'	
L133	N07°22'09"E	13.86'	
L134	N07°22'09"E	13.86'	
L147	N07°22'09"E	13.8	

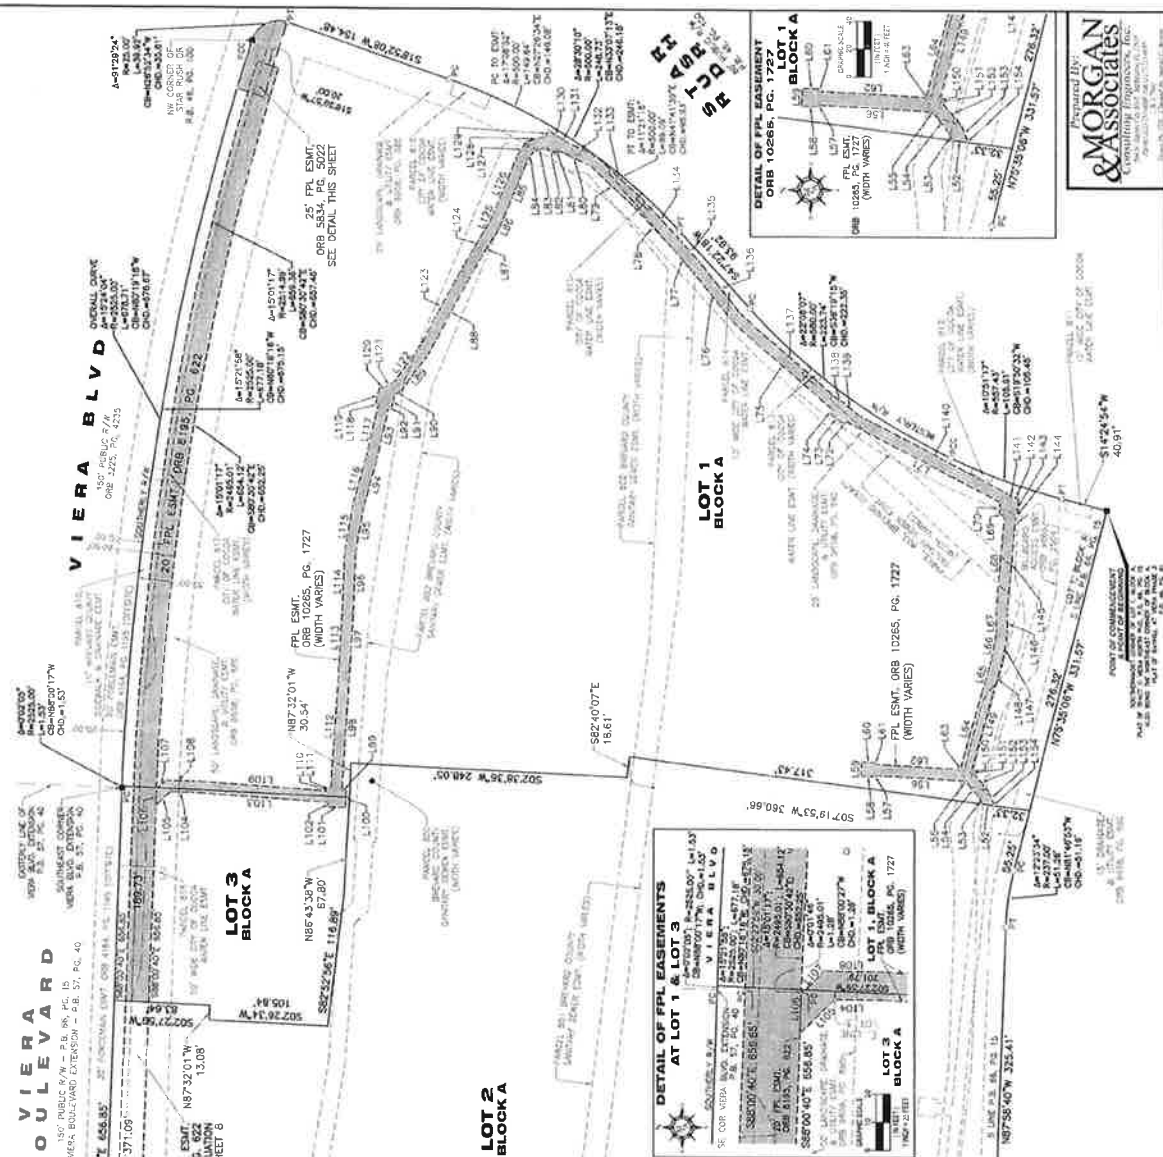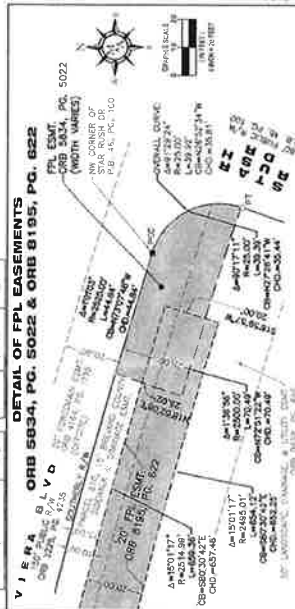


Prepared By:
MORGAN & ASSOCIATES
Consulting Engineers, Inc.

CROSSINGS AT VIERA

BEING A REPLAT OF LOT 1, BLOCK A & TRACTS A & B, TRACT O VIERA NORTH PUD - PLAT BOOK 66, PAGE 15, LYING IN SECTION 33, TOWNSHIP 28 SOUTH, RANGE 36 EAST, BREVARD COUNTY, FLORIDA
DETAIL OF LOT 2 FPL EASEMENTS & PORTION OF LOT 4 FPL EASEMENT


PLAT BOOK 66 PAGE 15
 SECTION 33, TOWNSHIP 28 SOUTH, RANGE 36 EAST

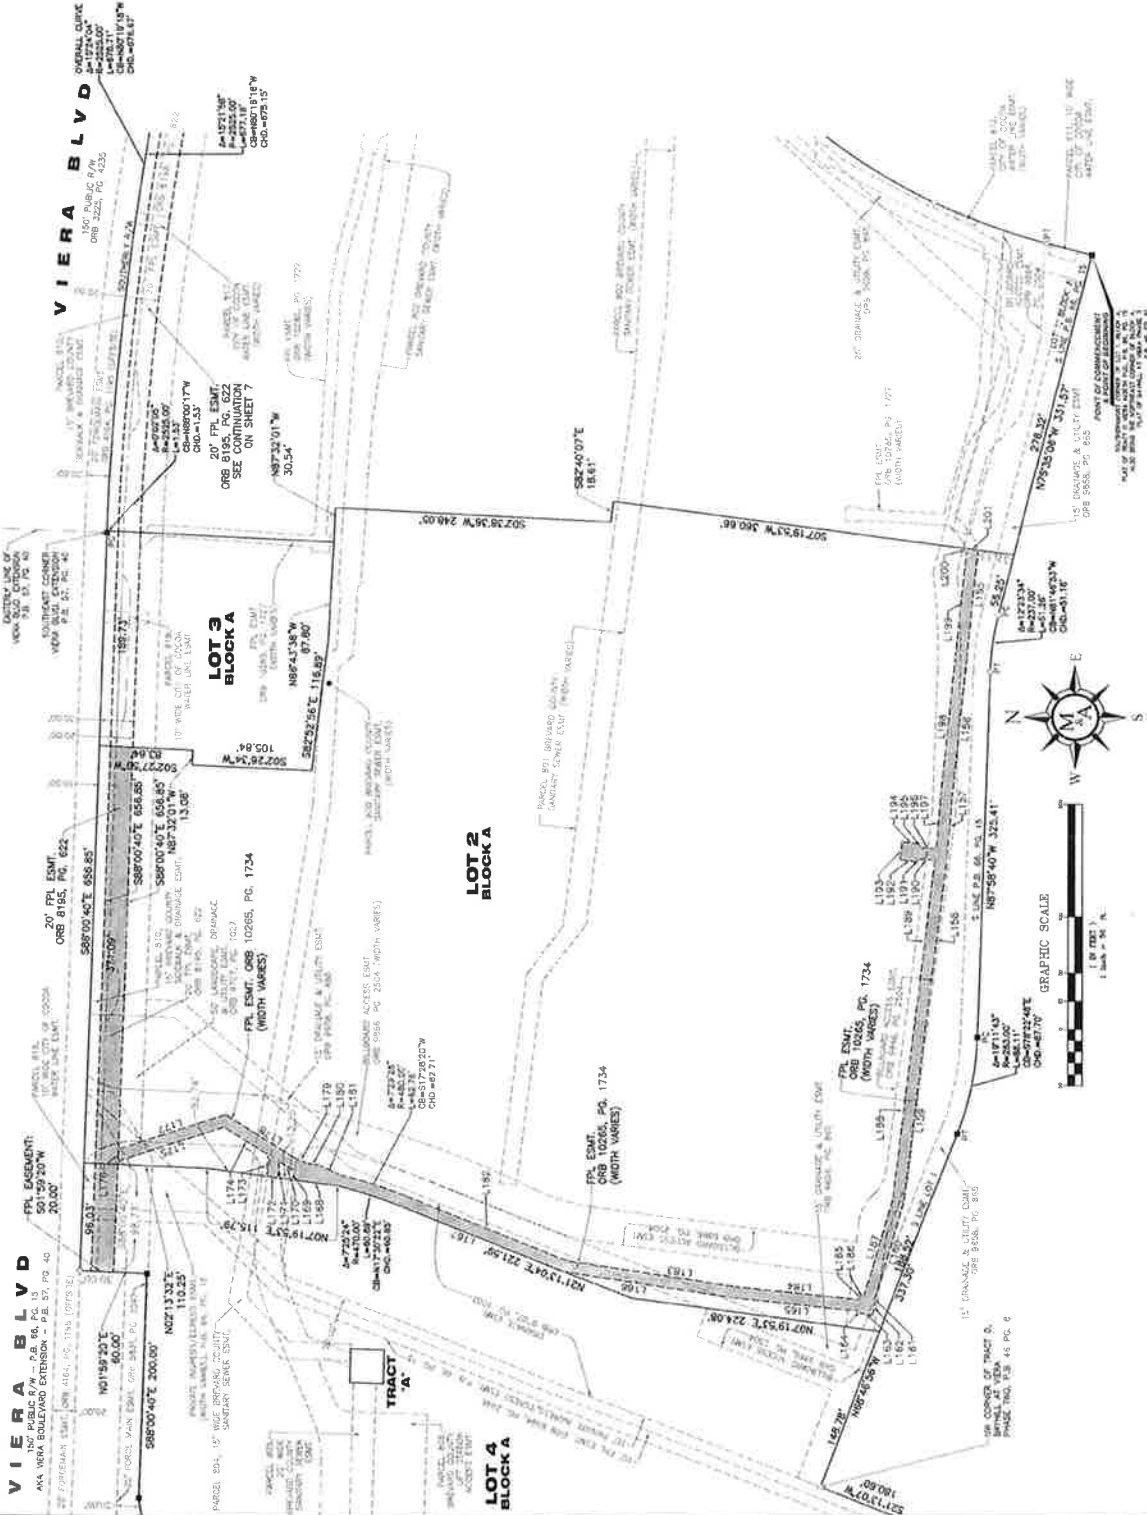

Prepared by
MORGAN & ASSOCIATES


VIERA BOULEVARD
150' WIDE R/W - P.B. 46, PG. 15

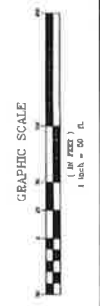

Prepared By:
MORGAN & Associates
Consulting Engineers, Inc.




CROSSINGS AT VIERA

DETAIL OF PRIVATE ACCESS EASEMENT ORB 9866, PG. 2504

BEING A REPLAT OF LOT 1, BLOCK A & B, TRACT O VIERA NORTH PUD - PLAT BOOK 66, PAGE 15, LYING IN SECTION 33, TOWNSHIP 28 SOUTH, RANGE 38 EAST, BREVARD COUNTY, FLORIDA

PLAT BOOK 66
PAGE 15
SECTION 33, TOWNSHIP 28 SOUTH, RANGE 38 EAST

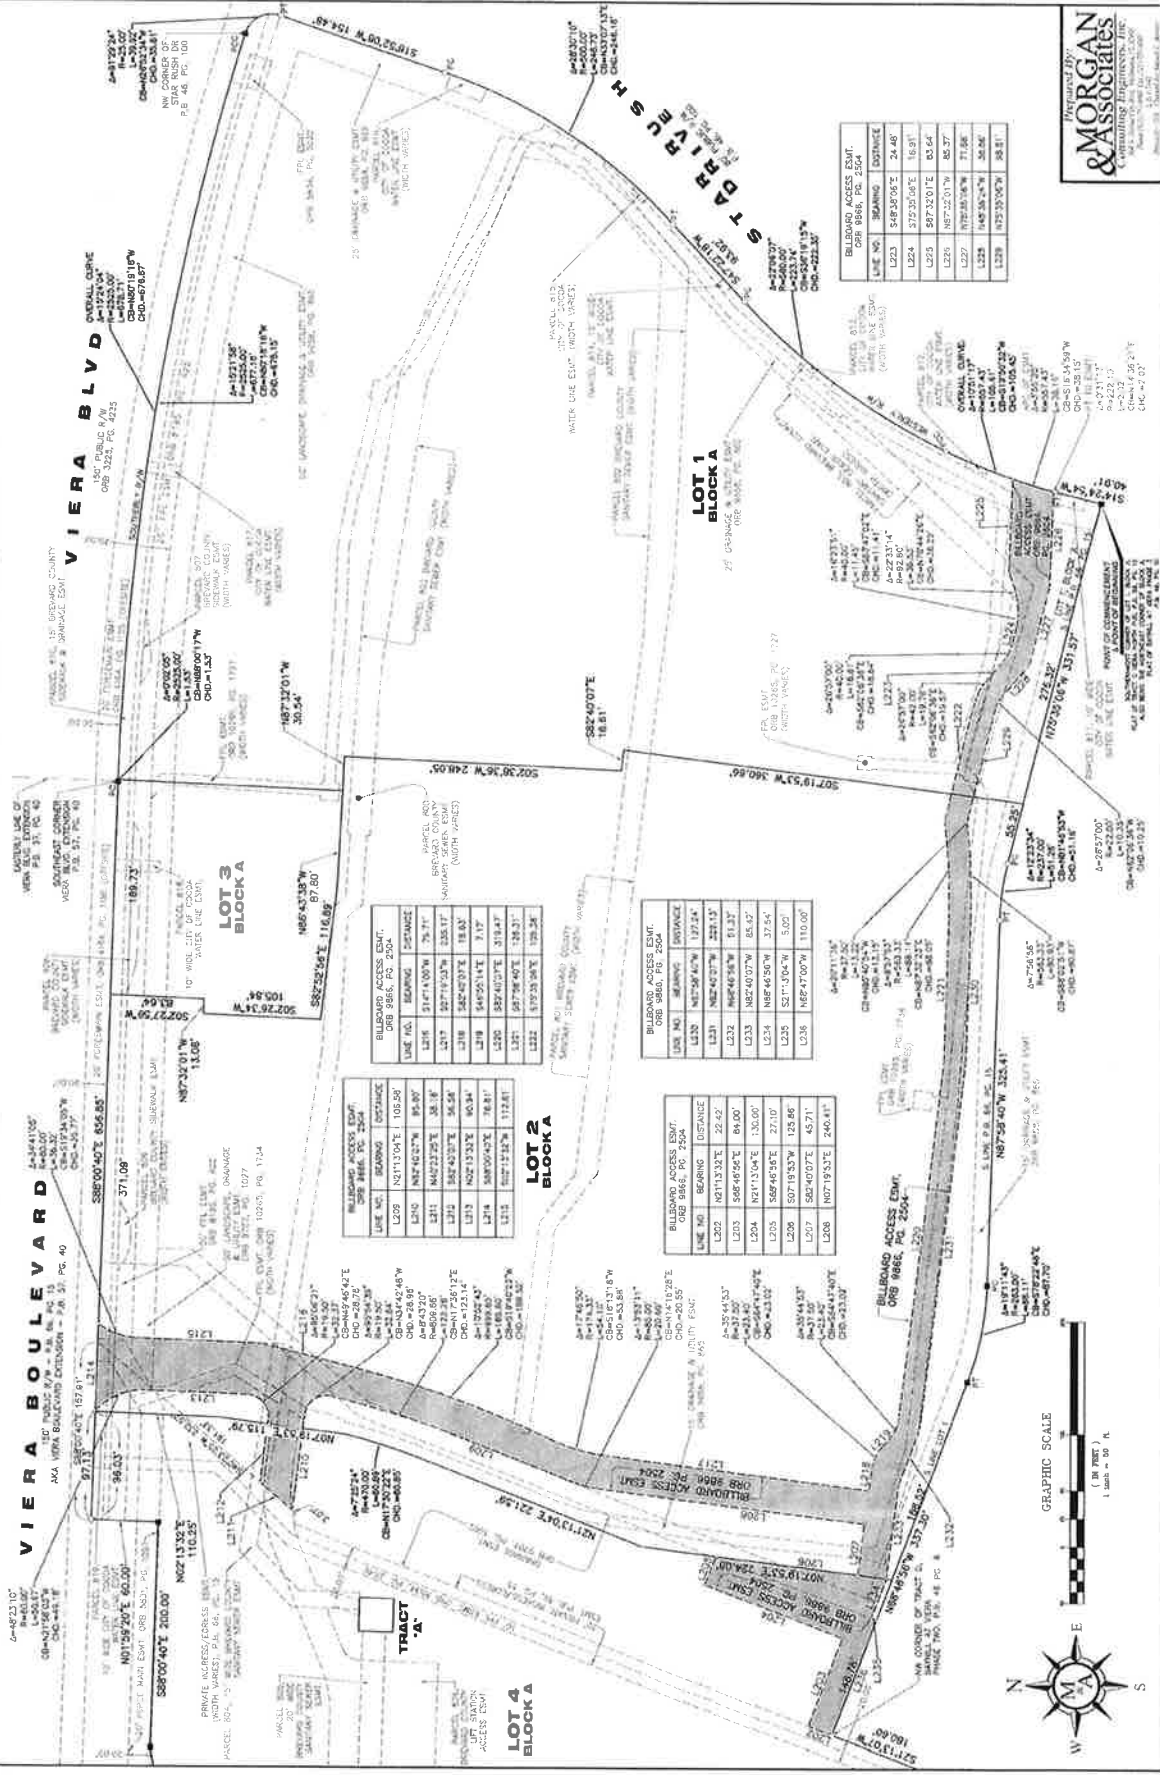







MORGAN & ASSOCIATES

PLAT BOOK _____ PAGE _____
SHEET 1 OF 11

BEING A REPLAT OF LOT 1, BLOCK A & TRACTS A & B, TRACT O VIERA NORTH PUD - PLAT BOOK 66, PAGE 15, LYING IN SECTION 33, TOWNSHIP 25 SOUTH, RANGE 36 EAST, BREVARD COUNTY, FLORIDA
DETAIL OF INGRESS/EGRESS EASEMENT PER P.B. 66, PG. 15

**DETAIL OF PRIVATE INGRESS/EGRESS EASEMENT
PER P.B. 66, PG. 15**

**DETAIL OF PUBLIC SIDEWALK EASEMENT
PARCEL 807 AT LOT 1, BLOCK A (WIDTH VARIES)**

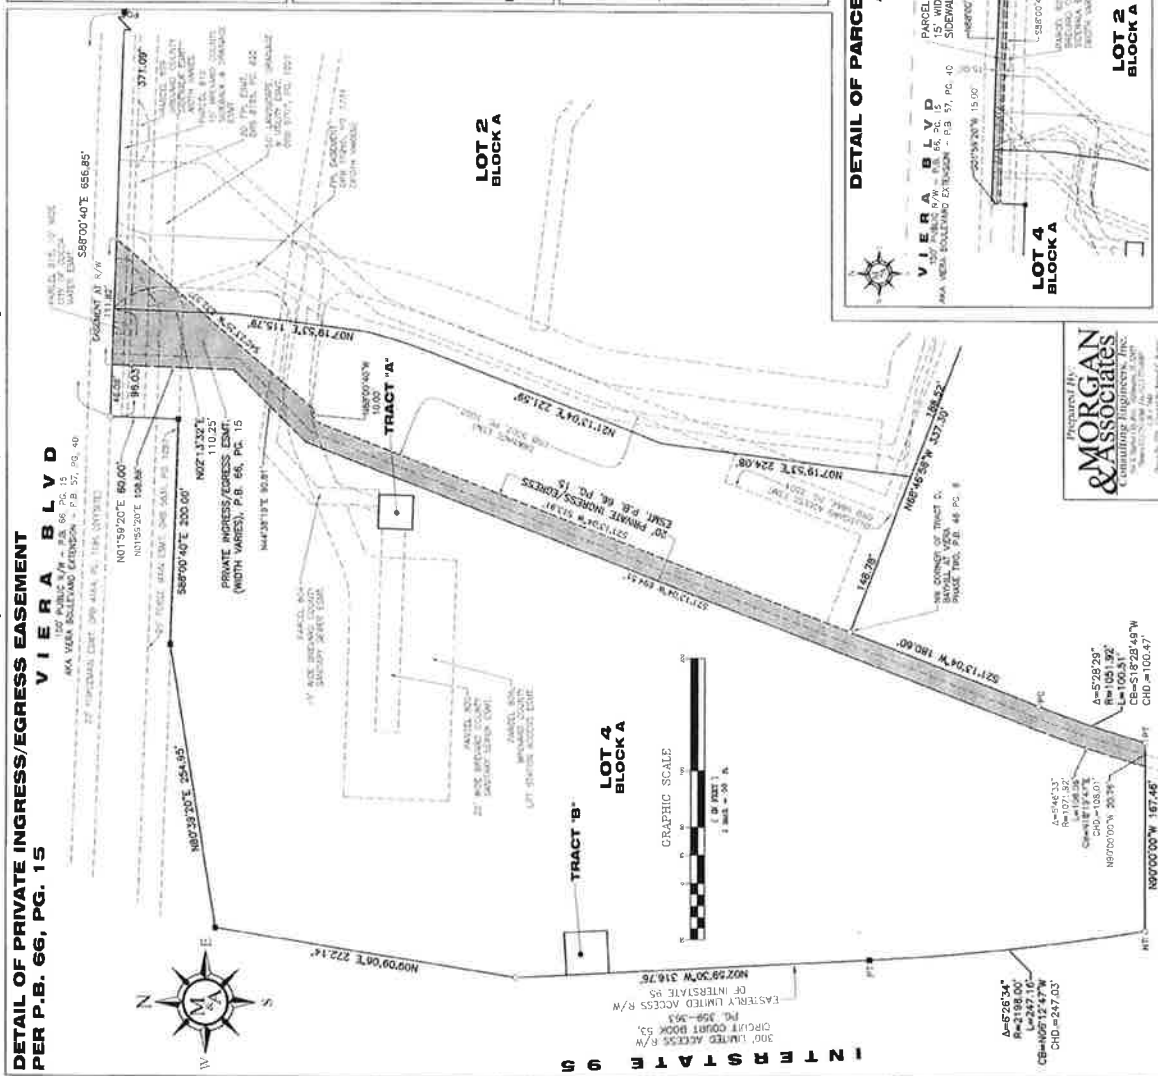

Prepared By:
MORGAN & ASSOCIATES
Consulting Engineers, Inc.
