

Helipad for Dick Holdings LLC

OWNER / DEVELOPER:

Evan Dick
Dick Holding LLC
PO BOX 541789
Merritt Island, FL 32954
TEL:

CIVIL ENGINEER

TEIMOURI & Associates, Inc.
32 East New Haven Avenue
Melbourne, FL 32901
TEL: (321) 729-8382

SURVEYOR

Surveying and Mapping, LLC.
4690 Lipscomb Street NE, Suite 6A
Palm Bay, Florida 32905
Tel:(321) 914-3978



SECTION 36, TOWNSHIP 24 S., RANGE 35 E.

[illegible]

SITE PLAN REVIEW AND APPROVAL DOES NOT CONSTITUTE COUNTY APPROVAL OR REVIEW OF ANY PRIVATE PARTY DEED RESTRICTIONS, COVENANTS, PRIVATE EASEMENTS, OR OTHER PRIVATE AGREEMENTS. ANY CHANGES TO THE APPROVED PLAN MUST BE COORDINATED THROUGH THE LAND DEVELOPMENT SECTION. THE APPLICANT ASSUMES THE RISK THAT THE SITE PLAN MAY REQUIRE ADDITIONAL COUNTY REVIEWS INCLUDING ENGINEERING REVISIONS OR OTHER APPLICABLE COUNTY REVIEW PROCESSES SHOULD ANY ACTION TO ENFORCE ANY SUCH RESTRICTIONS REQUIRE REDESIGN OF THE SITE.


A BUILDING PERMIT IS REQUIRED FOR ALL STRUCTURAL COMPONENTS INCLUDING BUT NOT LIMITED TO RETAINING WALLS, MASONRY WALLS, FENCING, ETC.


[illegible]

HELIPAD
FOR DICK HOLDINGS LLC
COVER SHEET

DICK HOLDING LLC
PO BOX 541789 MERRITT ISLAND, FLORIDA 32954

PROJECT NO:	2021-118
FILE NO:	2021118C1b
DESIGNED BY:	VBT
DRAWN BY:	VBT
CHECKED BY:	
DATE:	01-03-2022
DRAWING NO:	C-1
SHEET 1 OF 4	

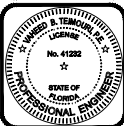

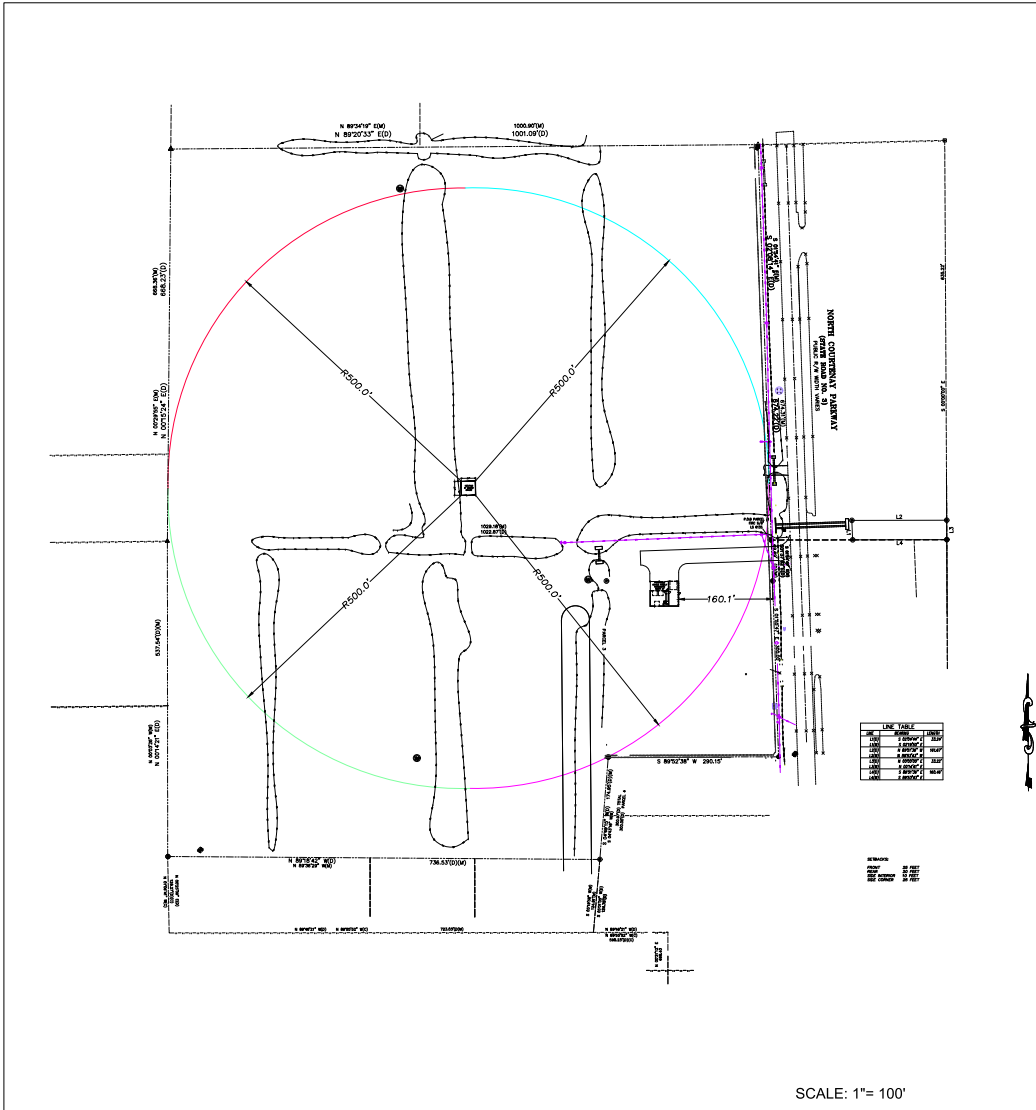

SITE PLAN

TEMMORI & Associates, Inc.
Consulting Engineers
 32 East New Haven Avenue
 Suite 200
 Jacksonville, FL 32209
 Phone: 904.251.1111
 Fax: 904.251.1112
 Email: info@temmori.com
 Website: www.temmori.com
 CERTIFICATE OF AUTHORIZATION # 0799

NO.	DATE	REVISIONS

HELIPAD
FOR DICK HOLDINGS LLC
SITE LAYOUT & UTILITIES PLAN

PREPARED FOR:
 DICK HOLDINGS LLC
 PO BOX 541789 MERRITT ISLAND, FLORIDA 32954

PROJECT NO: 2021-118
 FILE NO: 2021118C1b
 DESIGNED BY: VBT
 DRAWN BY: VBT
 CHECKED BY:
 DATE: 01-03-2022
 DRAWING NO:
C-3
 SHEET 3 OF 4




R44 PILOT'S OPERATING HANDBOOK

AND FAA APPROVED
ROTORCRAFT FLIGHT
MANUAL
RTR 461

THIS R44 IS FAA APPROVED IN NORMAL CATEGORY
BASED ON FAR 27 AND FAR 21. THIS HANDBOOK
INCLUDES THE MATERIAL REQUIRED TO BE
FURNISHED TO THE PILOT BY FAR 27 AND FAR 21
AND MUST BE CARRIED IN THE HELICOPTER AT
ALL TIMES.

HELICOPTER SERIAL NO. _____
HELICOPTER REGISTRATION NO. _____
SECTIONS 2, 3, 4, 5, AND 6 _____
FAA APPROVED BY: *[Signature]*
DATE: *10/10/19*


ROBINSON HELICOPTER COMPANY
TORRANCE, CALIFORNIA

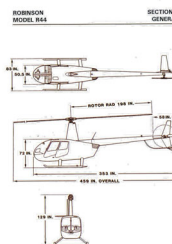

THREE VIEW OF R44 HELICOPTER
REVISED: 16 APR 2003 1-3

ROBINSON MODEL R44 SECTION 5 PERFORMANCE
NOISE CHARACTERISTICS
The following noise levels comply with 14 CFR Part 36, Appendix J and CARB Annex 16, Chapter 11 noise requirements and were obtained from FAA-approved data from actual noise tests.
Model: R44
Engine: Licensing D-560-P185
Gross Weight: 2400 to 11055 kg
105 STOL
The flyover sound exposure level (SEL) is 81.9 dB(A) with P10 C103-3 small muffler installed or 78.9 dB(A) with P10 C103-30 large muffler installed.
These noise levels meet the requirements for a Stage 3 helicopter as defined in 14 CFR Part 36.
NOTE
No demonstration has been made for the Federal Aviation Administration that the noise levels of this aircraft are or should be acceptable or unacceptably low for operation at, into, or out of any airport.

FAA APPROVED: 18 DEC 2015 5/7

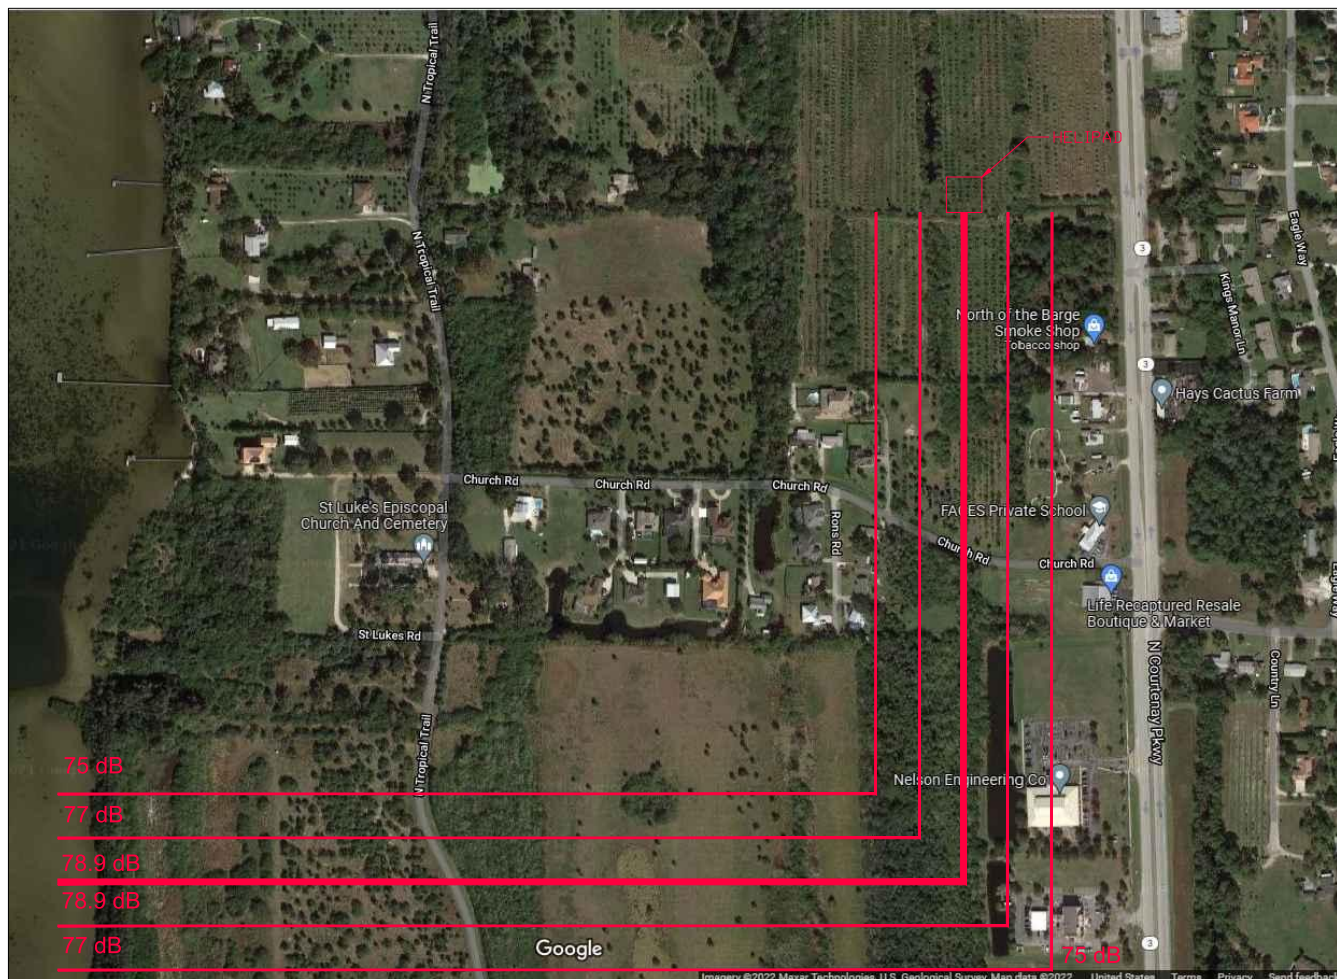

PROPOSED FLIGHT PATH & DECIBEL CONTOUR MAP

TEMMOURI & Associates, Inc.
Consulting Engineers
32 East New Haven Avenue
Torrance, CA 90503
Tel: 310.572.0000
Fax: 310.572.0001
www.temmouri.com
CERTIFICATE OF AUTHORIZATION # 0799



NO.	DATE	REVISIONS

HELIPAD FOR DICK HOLDINGS LLC
PROPOSED FLIGHT PATH & DECIBEL
CONTOUR MAP

PREPARED FOR
DICK HOLDINGS LLC
PO BOX 541789 MERRITT ISLAND, FLORIDA 32954

PROJECT NO.: 2021-118
FILE NO.: 2021118C1b
DESIGNED BY: VBT
DRAWN BY: VBT
CHECKED BY: _____
DATE: 5-10-2021
DRAWING NO.:
C-4
SHEET 4 OF 4

