
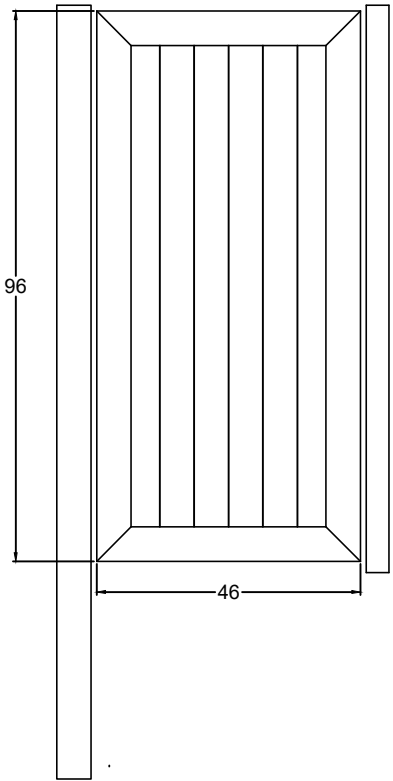
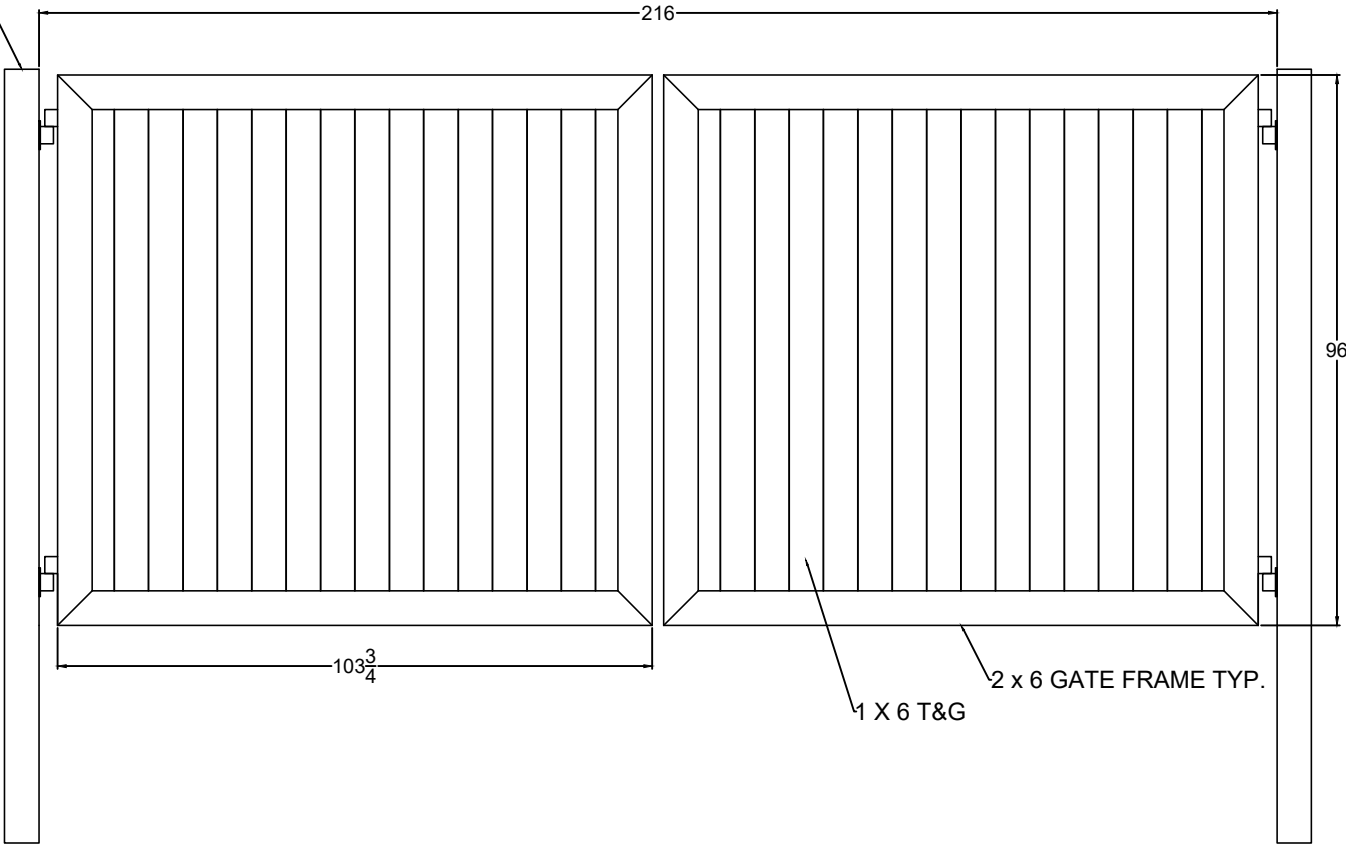
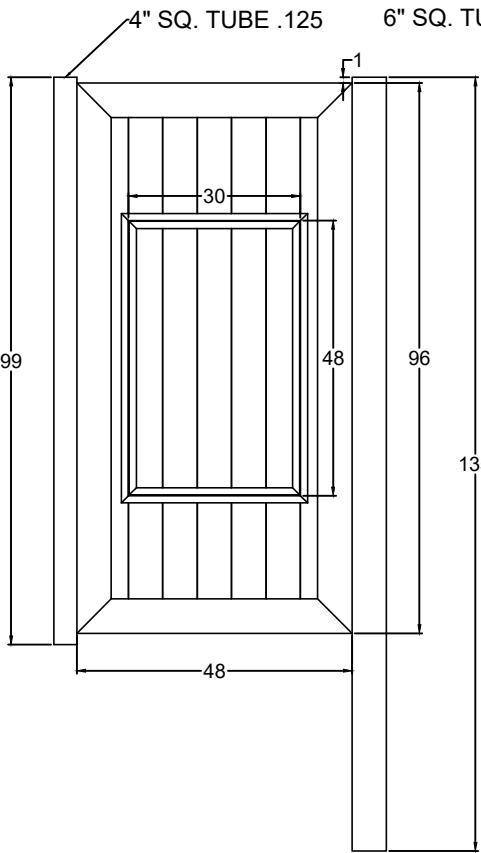


SO LT  
OF 4TH FLAM.  
PICKER FENCE

**Kane Surveying, Inc.**  
FLORIDA LICENSED BUSINESS No. LB 7838  
505 DISTRIBUTION DRIVE  
MELBOURNE, FLORIDA 32904  
(321) 676-0427

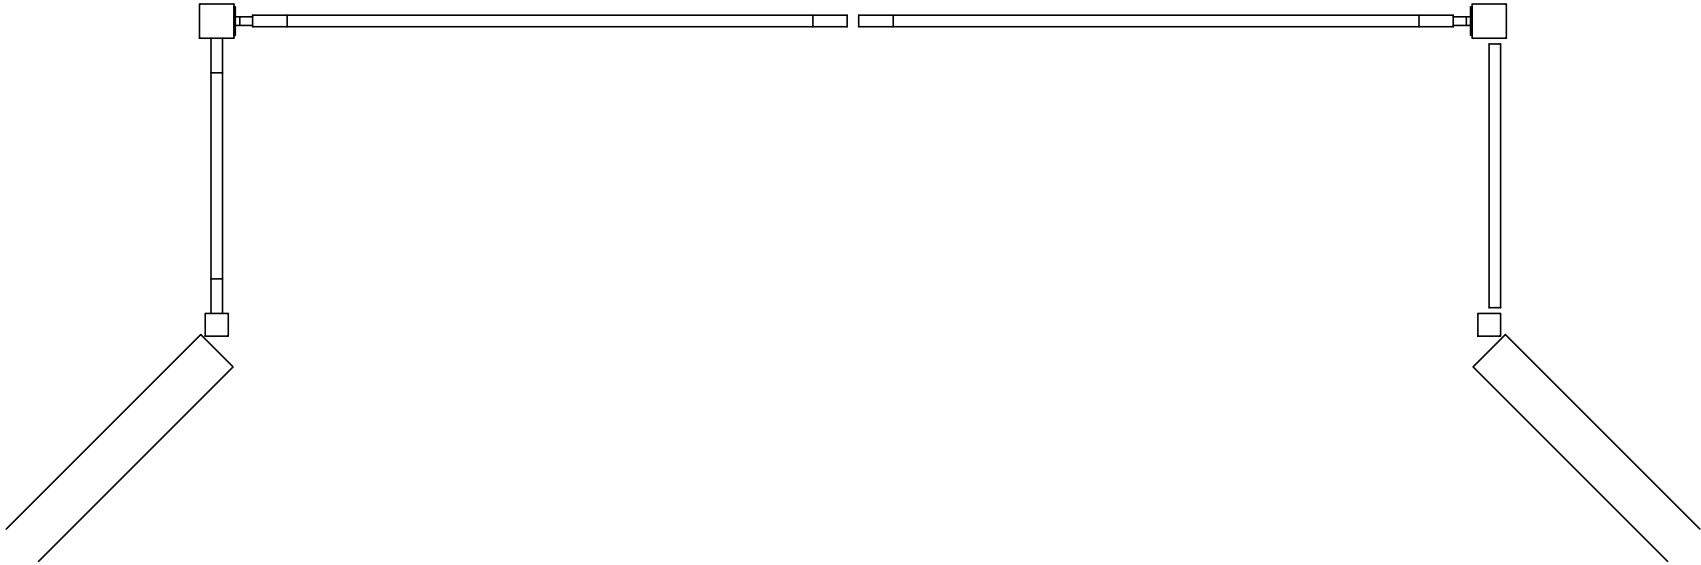

4" SQ. TUBE .125

6" SQ. TUBE .250

216

30

48

96

135

48

103 <sup>3</sup>/<sub>4</sub>

96

96


46

1 X 6 T&G

2 x 6 GATE FRAME TYP.

THIS DRAWING AND ITS DESIGN ARE THE PROPERTY OF ALUM DESIGNS. IT MAY NOT BE USED FOR ANY PURPOSE OTHER THAN BY THE OWNER. ALUM DESIGNS DOES NOT AUTHORIZE THE REPRODUCTION OR CONVEYANCE OF ANY INFORMATION CONTAINED HEREIN WITHOUT PRIOR WRITTEN PERMISSION.

APPROVE:  
ALL CLOUDED AREAS MARKED AS "TURNISH" OR "VERIFY" ON THE DRAWINGS ARE ESSENTIAL TO ALUM DESIGNS FOR MEETING DELIVERY SCHEDULES. FAILURE TO SUPPLY INFORMATION OR CHANGES MADE AFTER APPROVED DRAWINGS HAVE BEEN RECEIVED BY ALUM DESIGNS WILL CAUSE DELAYS IN RELEASING THE JOB FOR FABRICATION. THOSE AREAS TO BE VERIFIED THAT ARE NOT MARKED SHALL BE ASSUMED TO BE CORRECT AS SHOWN.

A	ISSUED FOR APPROVAL		xx/xx/xx
REV.	DESCRIPTION		DATE
		1733 BUNCHE ST. - MELBOURNE, FL 32935 (321) 259-3811 / FAX: (321) 259-0900 WWW.ALUMDESIGNS.BIZ	
		DESCRIPTION: ALUM T&G FENCE & GATES	
		PROJECT NAME: CHRISTOPHER BURTON HOMES-TABUSH	
		SITE ADDRESS: 6475 N. US 1, MELBOURNE	FILE NAME: XXXX XXXX
DRAWN: CHRIS FAGAN	CHECKED: XXXX	DRAWING NO. 1	REVISION: A
DATE: 06/02/2025	DATE: xx/xx/2025		