


FLORIDA EAST COAST RAILWAY
(100 PRIVATE R/W)

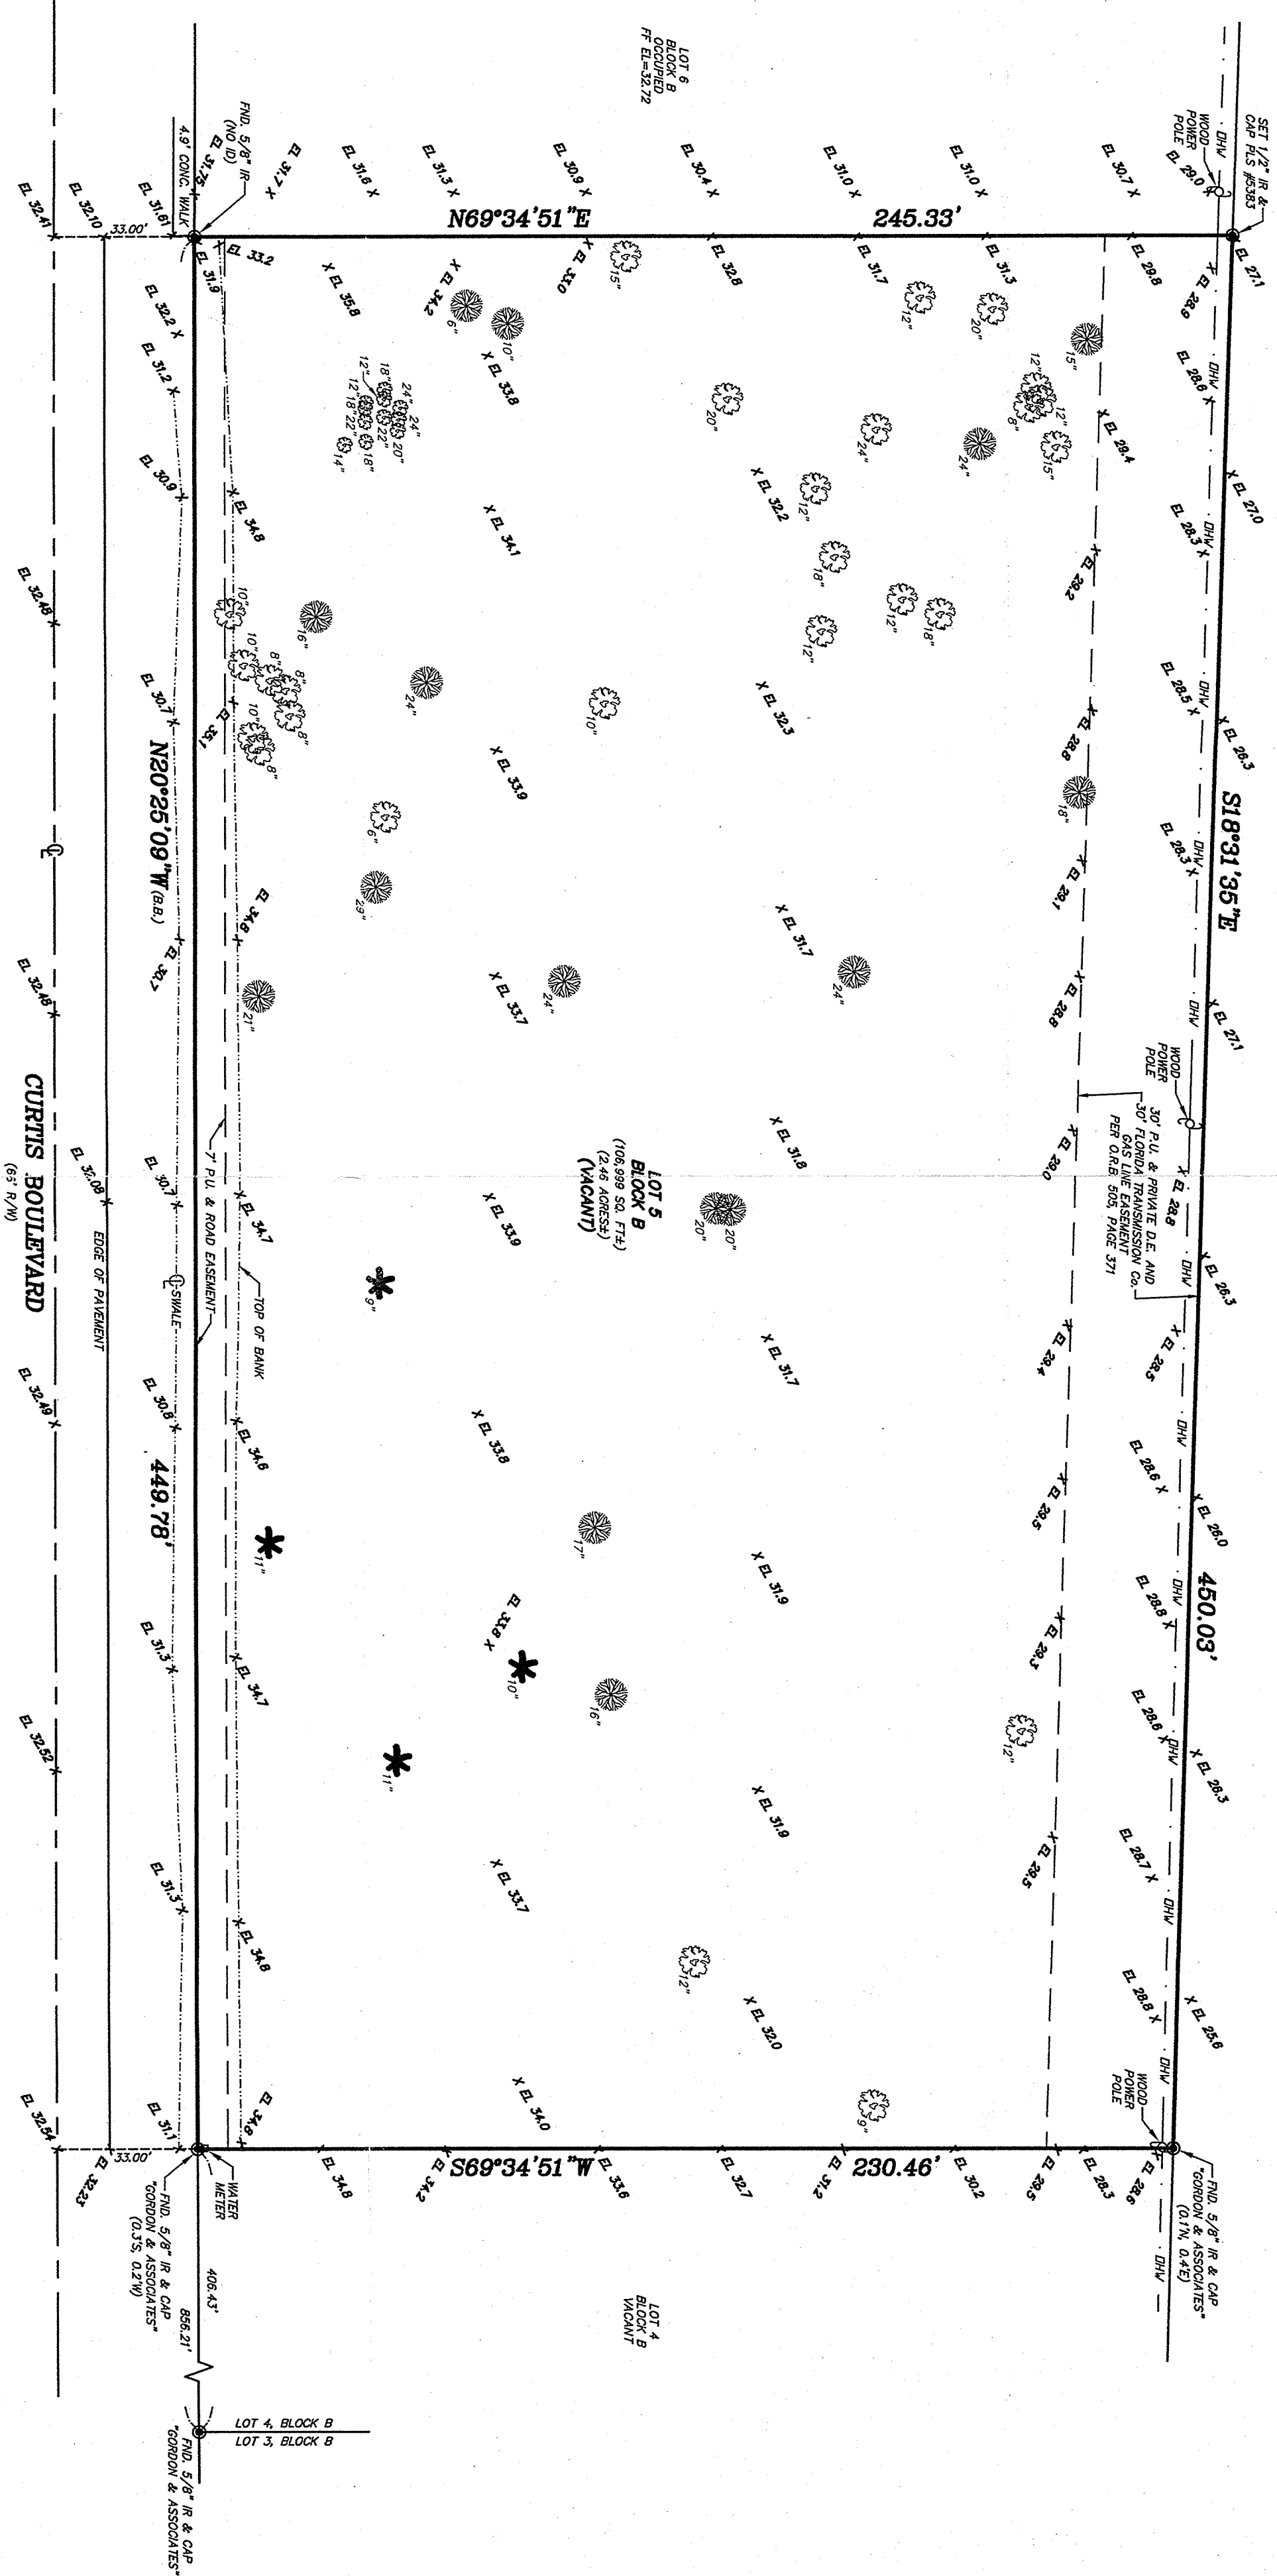

BENCHMARK #1
SET NAIL (NO ID)
EL. = 31.97

BENCHMARK #2
SET NAIL (NO ID)
EL. = 31.98

PROJECT BENCHMARK
BREVARD COUNTY
SURVEYING AND MAPPING
VERTICAL CONTROL MARK
BENCH 289-08-81-2
EL. = 31.12 NAVD 1988
EL. = 34.43 NGVD 1929

TRUCK SIZE SHOWN
GIVEN IN INCHES

THREE LEGEND

OAK
PINE
PALM

AAL LAND SURVEYING SERVICES, INC.

ACCORDING TO FLA. STAT. § 220.06 (3)(b) 4,
THIS SURVEY IS MADE IN ACCORDANCE WITH THE
PROVISIONS OF CHAPTER 220, PART 1, F.S. 220.06
ZONE X (NAVD 88)

BOUNDARY & TOPOGRAPHIC SURVEY

SCALE: 1" = 30'

GENERAL NOTES AND DRAWING HAVE BEEN PREPARED TO CONFORM WITH APPLICABLE STANDARDS OF
PRACTICE AS SET FORTH BY THE FLORIDA BOARD OF PROFESSIONAL LAND SURVEYORS IN CHAPTER
5A-17, FLORIDA ADMINISTRATIVE CODE, PURSUANT TO SECTION 472.027, FLORIDA STATUTES.
THIS SURVEY IS FOR THE SOLE BENEFIT OF THE PARTIES NAMED HEREON AND FOR THE SPECIFIC PURPOSE NOTED
AND SHOULD NOT BE RELED UPON BY ANY OTHER ENTITY, AND IS NOT TRANSFERABLE UNDER ANY CIRCUMSTANCES.
NO OPINION OF TITLE OR OWNERSHIP IS HEREBY EXPRESSED OR IMPLIED BY THE SURVEYOR.
THIS SURVEY WAS PREPARED FROM INFORMATION FURNISHED TO THE SURVEYOR BY THE
CLIENT, AND MAY BE SUBJECT TO EASEMENTS OR LIMITATIONS OF THE SURVEYOR.
NO UNDERGROUND IMPROVEMENTS HAVE BEEN LOCATED UNLESS OTHERWISE SHOWN.
BEARINGS ARE BASED ON ASSUMED DATUM AND ON THE LINE SHOWN AS BEING THE BASIS OF BEARINGS.
ELEVATIONS, IF SHOWN, ARE BASED ON THE NORTH AMERICAN VERTICAL DATUM OF 1988, UNLESS OTHERWISE NOTED.
"NO WELLS" AND "NO SEPTICS" ARE DEFINITIONS TO SHOW AN ATTEMPT BY THE SURVEYOR TO LOCATE POSSIBLE
EXISTING WELLS AND SEPTICS, HOWEVER NONE WERE FOUND USING STANDARD SURVEY LOCATING EQUIPMENT.

FIELD DATE: 06-19-23

SECTION 13,
TOWNSHIP 23 SOUTH,
RANGE 35 EAST

PROJECT #48665

3970 WINTON ROAD, WEST MELBOURNE, FL 32904, L.B.#623
PHONE: (321)788-8110 FAX: (321)932-9771 E-MAIL: frank@aalsurvey.com

ANDREW W. FOWNSHICK
P.L.S. No. 5383

DANIEL D. GARNER
P.L.S. No. 6189

SURVEY PREPARED FOR:
PUT IT IN ME STORAGE, LLC

DESCRIPTION: LOT 5, BLOCK B, PORT ST. JOHN CENTER, ACCORDING TO THE PLAT THEREOF, AS
RECORDED IN PLAT BOOK 45, PAGES 59-60, OF THE PUBLIC RECORDS OF BREVARD COUNTY, FLORIDA.

LEGEND

| | |
|----------------------------------|-------------------------|
| (B.B.) - BASIS OF BEARING | XXXX - PROPOSED |
| (M) - MEASURED | XXXX - DETERMINED |
| (R) - RECONSTRUCTED | XXXX - TO BE DETERMINED |
| (O) - OBSERVED | |
| (P) - POINT | |
| (R) - IRON ROD | |
| (S) - SET | |
| (T) - TYPICAL | |
| (W) - WALL AND DISC | |
| (X) - CONCRETE MONUMENT | |
| (Y) - PERMANENT REFERENCE MARKER | |
| (Z) - EDGE OF WATER | |
| (AA) - BENCH MARK | |
| (AB) - BENCH MARK | |
| (AC) - BENCH MARK | |
