

SURVEY PREPARED FOR: PAUL S. PEARSON AND CHERYL A. PEARSON

DESCRIPTION: A PORTION OF THAT PROPERTY AS DESCRIBED IN OFFICIAL RECORDS BOOK 1969, PAGES 440-441 OF THE PUBLIC RECORDS OF BREVARD COUNTY, FLORIDA, BEING MORE PARTICULARLY DESCRIBED AS FOLLOWS:

COMMENCE AT A POINT ON THE EAST R/W OF U.S. HIGHWAY NO. 1, 1960 FEET, NORTH OF THE SOUTH LINE OF SECTION 32, TOWNSHIP 26 SOUTH, RANGE 37 EAST, AND 608.52 FEET, MORE OR LESS, EAST OF THE WEST BOUNDARY LINE OF U.S. GOVERNMENT LOT 3, PER SAID SECTION 32; THENCE GO S22°51'00"E ALONG SAID EAST R/W OF U.S. HIGHWAY NO. 1, A DISTANCE OF 50.0 FEET TO THE POINT OF BEGINNING OF THE HEREIN DESCRIBED PARCEL; THENCE CONTINUE S22°51'00"E ALONG SAID EAST R/W LINE A DISTANCE OF 150 FEET; THENCE GO N67°09'00"E, PERPENDICULAR TO U.S. HIGHWAY NO. 1, A DISTANCE OF 408 FEET, MORE OR LESS TO THE WATERS OF THE INDIAN RIVER: THENCE GO NORTHWESTERLY IN WATERS OF THE INDIAN RIVER TO THE INTERSECTION OF THE NORTH LINE OF THE SOUTH 1960 FEET OF SAID SECTION 32; THENCE GO S89°58'01"W PARALLEL TO THE SOUTH BOUNDARY LINE OF SAID SECTION 32, A DISTANCE OF 150 FEET, MORE OR LESS TO AN IRON ROD WHICH IS 292.55 FEET FROM THE POINT OF COMMENCEMENT; THENCE GO S80°23'22"W A DISTANCE OF 277.05 FEET TO THE POINT OF BEGINNING. THIS PARCEL BEING A PART OF LOTS 18 AND 19 PER UNRECORDED PLAT OF INDIAN RIVER ESTATES, NORTH EAU GALLIE.

The seal appearing on this document was authorized by Andrew W. Powshok, P.L.S. No.5383, on 8.27.2025

REVISION: _

REVISION: COUNTY COMMENTS: 08-21-25

REVISION: COUNTY COMMENTS: 08-15-25

SECTION 32, TOWNSHIP 26 SOUTH, RANGE 37 EAST

PROJECT #51138

Printed copies of this document are not considered signed and sealed and the signature must be verified on any electronic copies.

ACCORDING TO F.I.R.M. \$112000C 0517 H.

DATED JANUARY 29, 2021, THIS SURVEY AND DRAWING HAVE BEEN PREPARED TO CONFORM WITH APPLICABLE STANDARDS OF PRACTICE AS SET FORTH BY THE FLORIDA BOARD OF PROFESSIONAL LAND SURVEYORS IN CHAPTER (NAVD 88)

BOUNDARY SURVEY

SCALE: 1" = 20'

SCALE: 1" = 20'

NORTH

LEGEND

(B.B.) - BASIS DF BEARING
(W) - MEASURED (XXXX) PROPOSED (R) - REDNING (RADES OF PROPOSED (R) - PLAT (RADES OF PROPOSED (R) - PLAT (RADES OF PROPOSED OF PROPOSED (R) - PLAT (RADES OF PROPOSED OF PROPOS REVISION: _ REVISION: __


BEARINGS ARE BASED ON ASSUMED DATUM AND ON THE LINE SHOWN AS BEING THE BASIS OF BEARINGS.

NO UNDERGROUND IMPROVEMENTS HAVE BEEN LOCATED UNLESS OTHERWISE SHOWN. PT R. ELEVATIONS, IF SHOWN, ARE BASED ON THE NORTH AMERICAN VERTICAL DATUM OF 1988, UNLESS OTHERWISE NOTED. PI PRC NO WELLS" AND "NO SEPTICS" ARE DEFINITIONS TO SHOW AN ATTEMPT BY THE SURVEYOR TO LOCATE POSSIBLE R/W

POWS TO ROAD, WEST MELBOURNE, FL 32904 L.B. #6623
PHONE: (321) 952-9771 E-MAIL: frontdesk@aalsurvey.com

DANIEL D. GARNER P.L.S. No. 6189

PI - POINT OF INTERSECTION
PRC - POINT OF REVERSE CURVE
R/W - RIGHT OF WAY
B.S.L. - BUILDING SETBACK LINE
OHW - OVERHEAD WIRES
E.P. - EDGE OF PAVEMENT
P.U. - PUBLIC UTILITY EASEMENT
D.E. - DRAINAGE EASEMENT
EL - ELEVATION
FF - FINISHED FLOOR
CONC. - CONCRETE
R.C.P. - REINFORCED CONCRETE PIPE
C.M.P. - CORRUGATED METAL PIPE
Q - CENTERLINE
LB - LICENSED BUSINESS - LICENSED BUSINESS

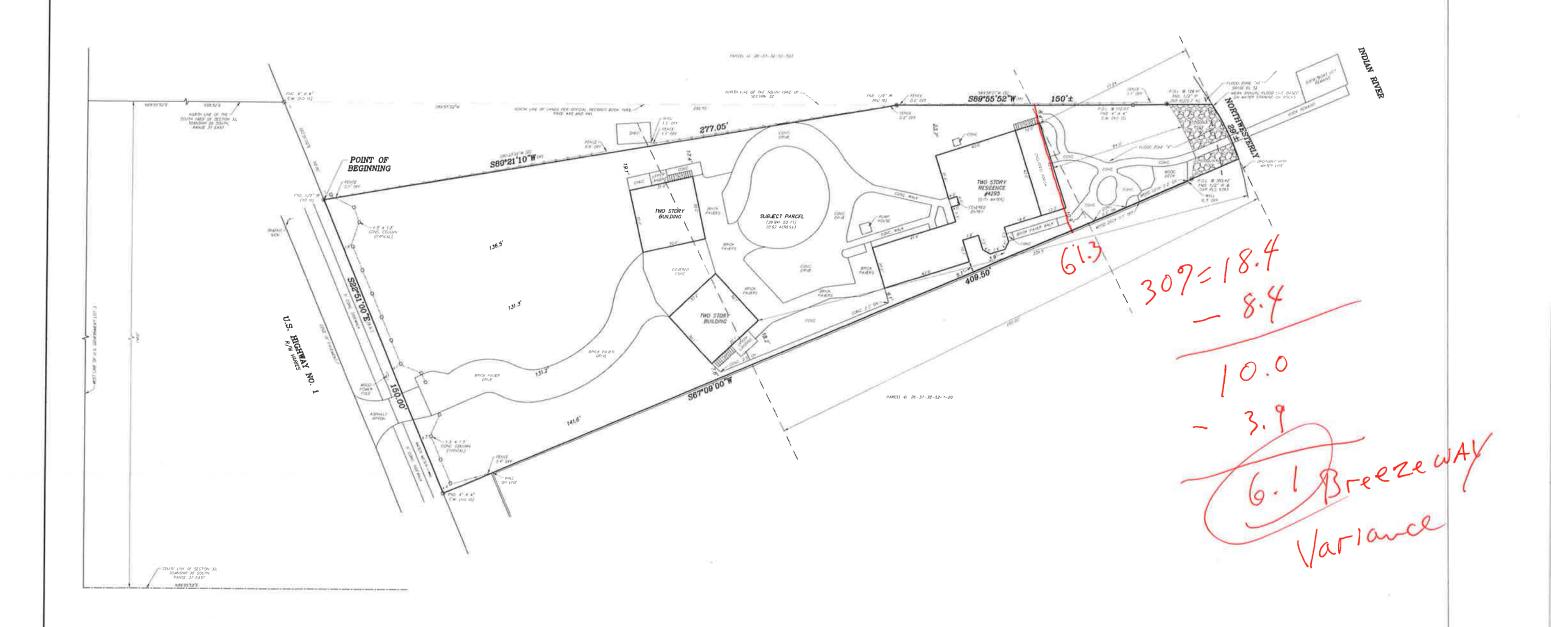

SURVEY PREPARED FOR: PAUL S. PEARSON AND CHERYL A. PEARSON

PAULS, PEARSON AND CHERYLA, PEARSON

DESCRIPTION: A PORTION OF THAT PROPERTY AS DESCRIBED IN OFFICIAL RECORDS BOOK 1969, PAGES 484-41 OF THE RUBLIC RECORDS OF BREVARD COUNTY, FLORIDA, BEING MORE PARTICULANI). DESCRIBED AS FOLLOWS:

SUFFILIENCE OF SECTION 31, TOWNSHIP 56 SOUTH, RANGE 32 EAST, AND BOSE FEST, MORE OF THE SOUTH LINE OF SECTION 32, THENCE GO SUSTIMENT OF SECTION 32, THENCE GO SUSTIMENT AND ALD SECTION 33. THENCE OF SUSTIMENT AND ALD SECTION 33. THENCE CONTINUE SUSTIMENT OF THE BOUNDARY LINE OF U.S. GOVERNMENT LOT 3. PER SAID SECTION 33. THENCE OF ALLONS SAID BASTS RW SIJES BUSTANCE OF SECTION AND ALLONS AND BASTS RW MILES BUSTANCE OF SECTION AND ALLONS AND BASTS OF THE MORAL RUBE, THENCE CONTINUE SUSTENCE OF THE HOLD AN INVERT. THENCE GO NOTHWESTERLY IN WATERS OF THE HORDAN RUBE, THENCE SOON DISTINCTERLY IN THE SOUTH BOTH SOUTH AND ALLONS OF THE MORAL RUBE, THENCE OF THE MORAL RUBE, THE SOUTH BOTH SECTION 32. DISTANCE OF 198 FEET, MORE ON ELECTION 33. ONLY OF COMMERCEMENT THENCE GO SEPULZE WATERS OF THE MORAL RUBE OF THE MORAL

AAL LAND SURVEYING SERVICES, INC.

PROJECT #51138

Andrew W Sanfrey W Powshok
Powskie Pow

DEANIES (ASSAULT CECHNON THOM CONTROL CONTROL