


SITE SECTION DIAGRAM

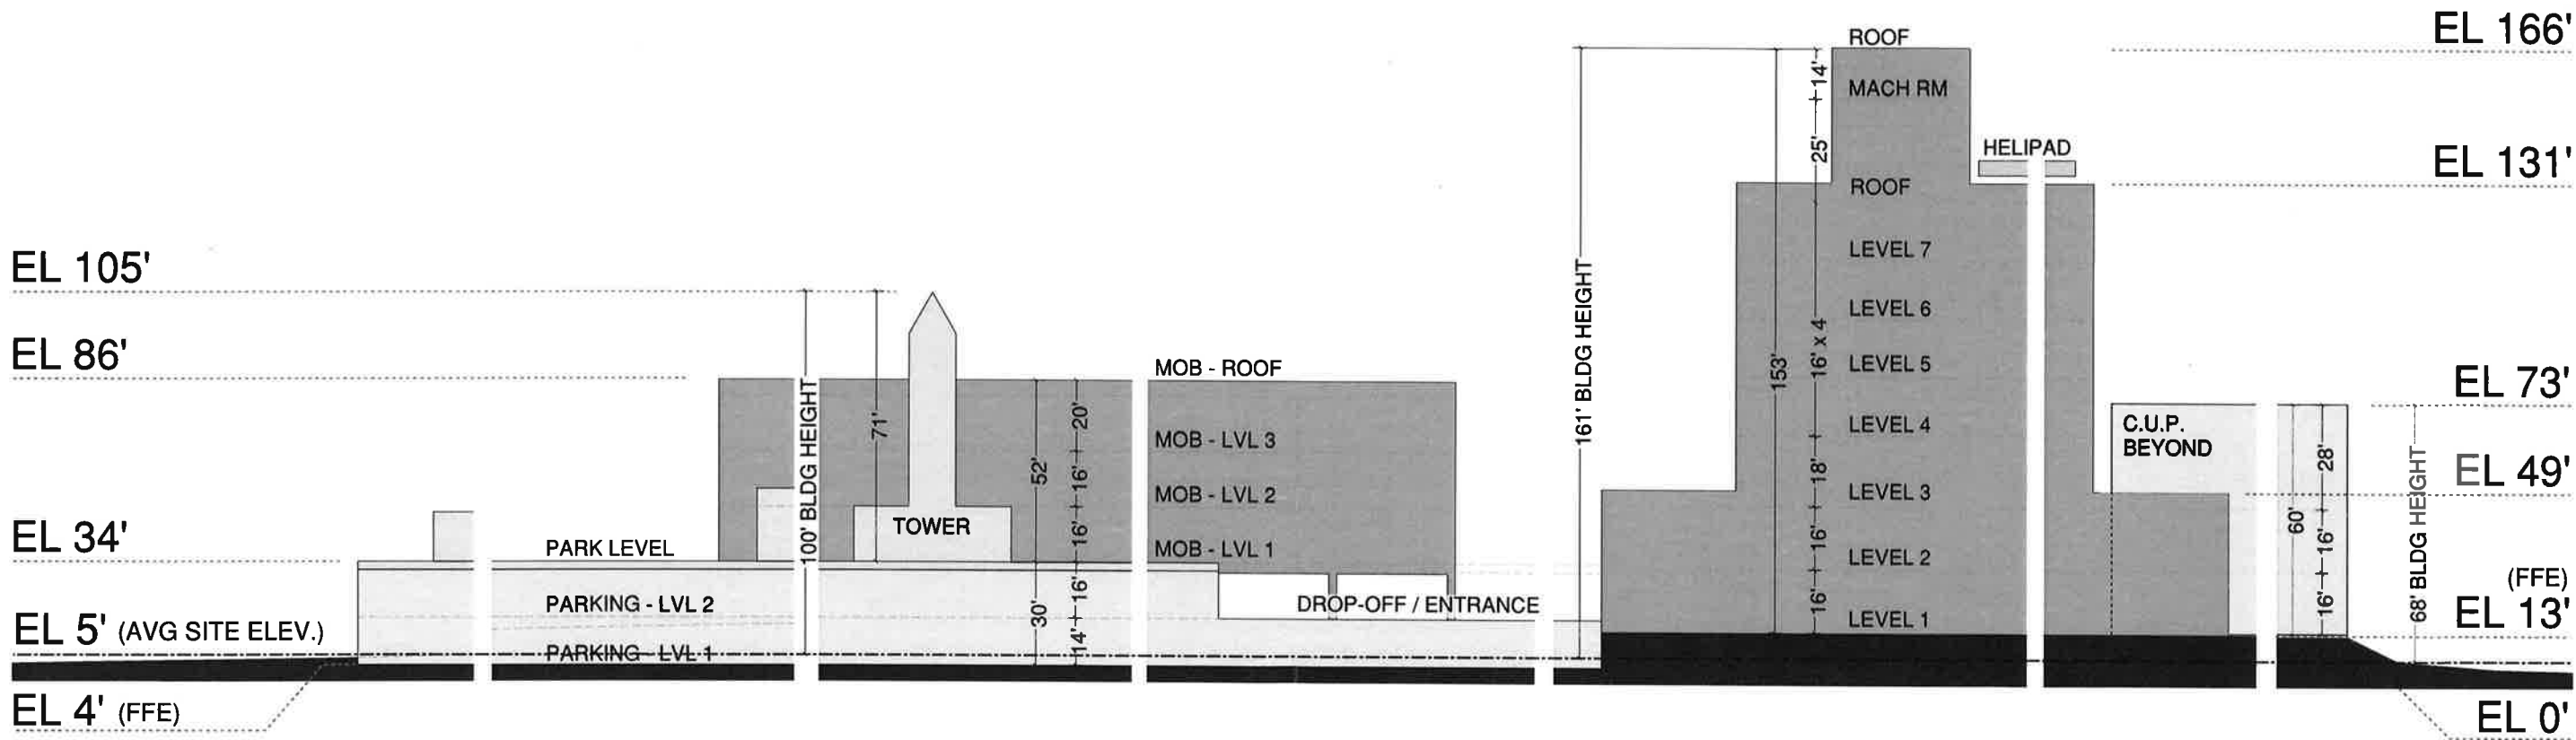

* All Elevations (EL X') Are NAVD 88