


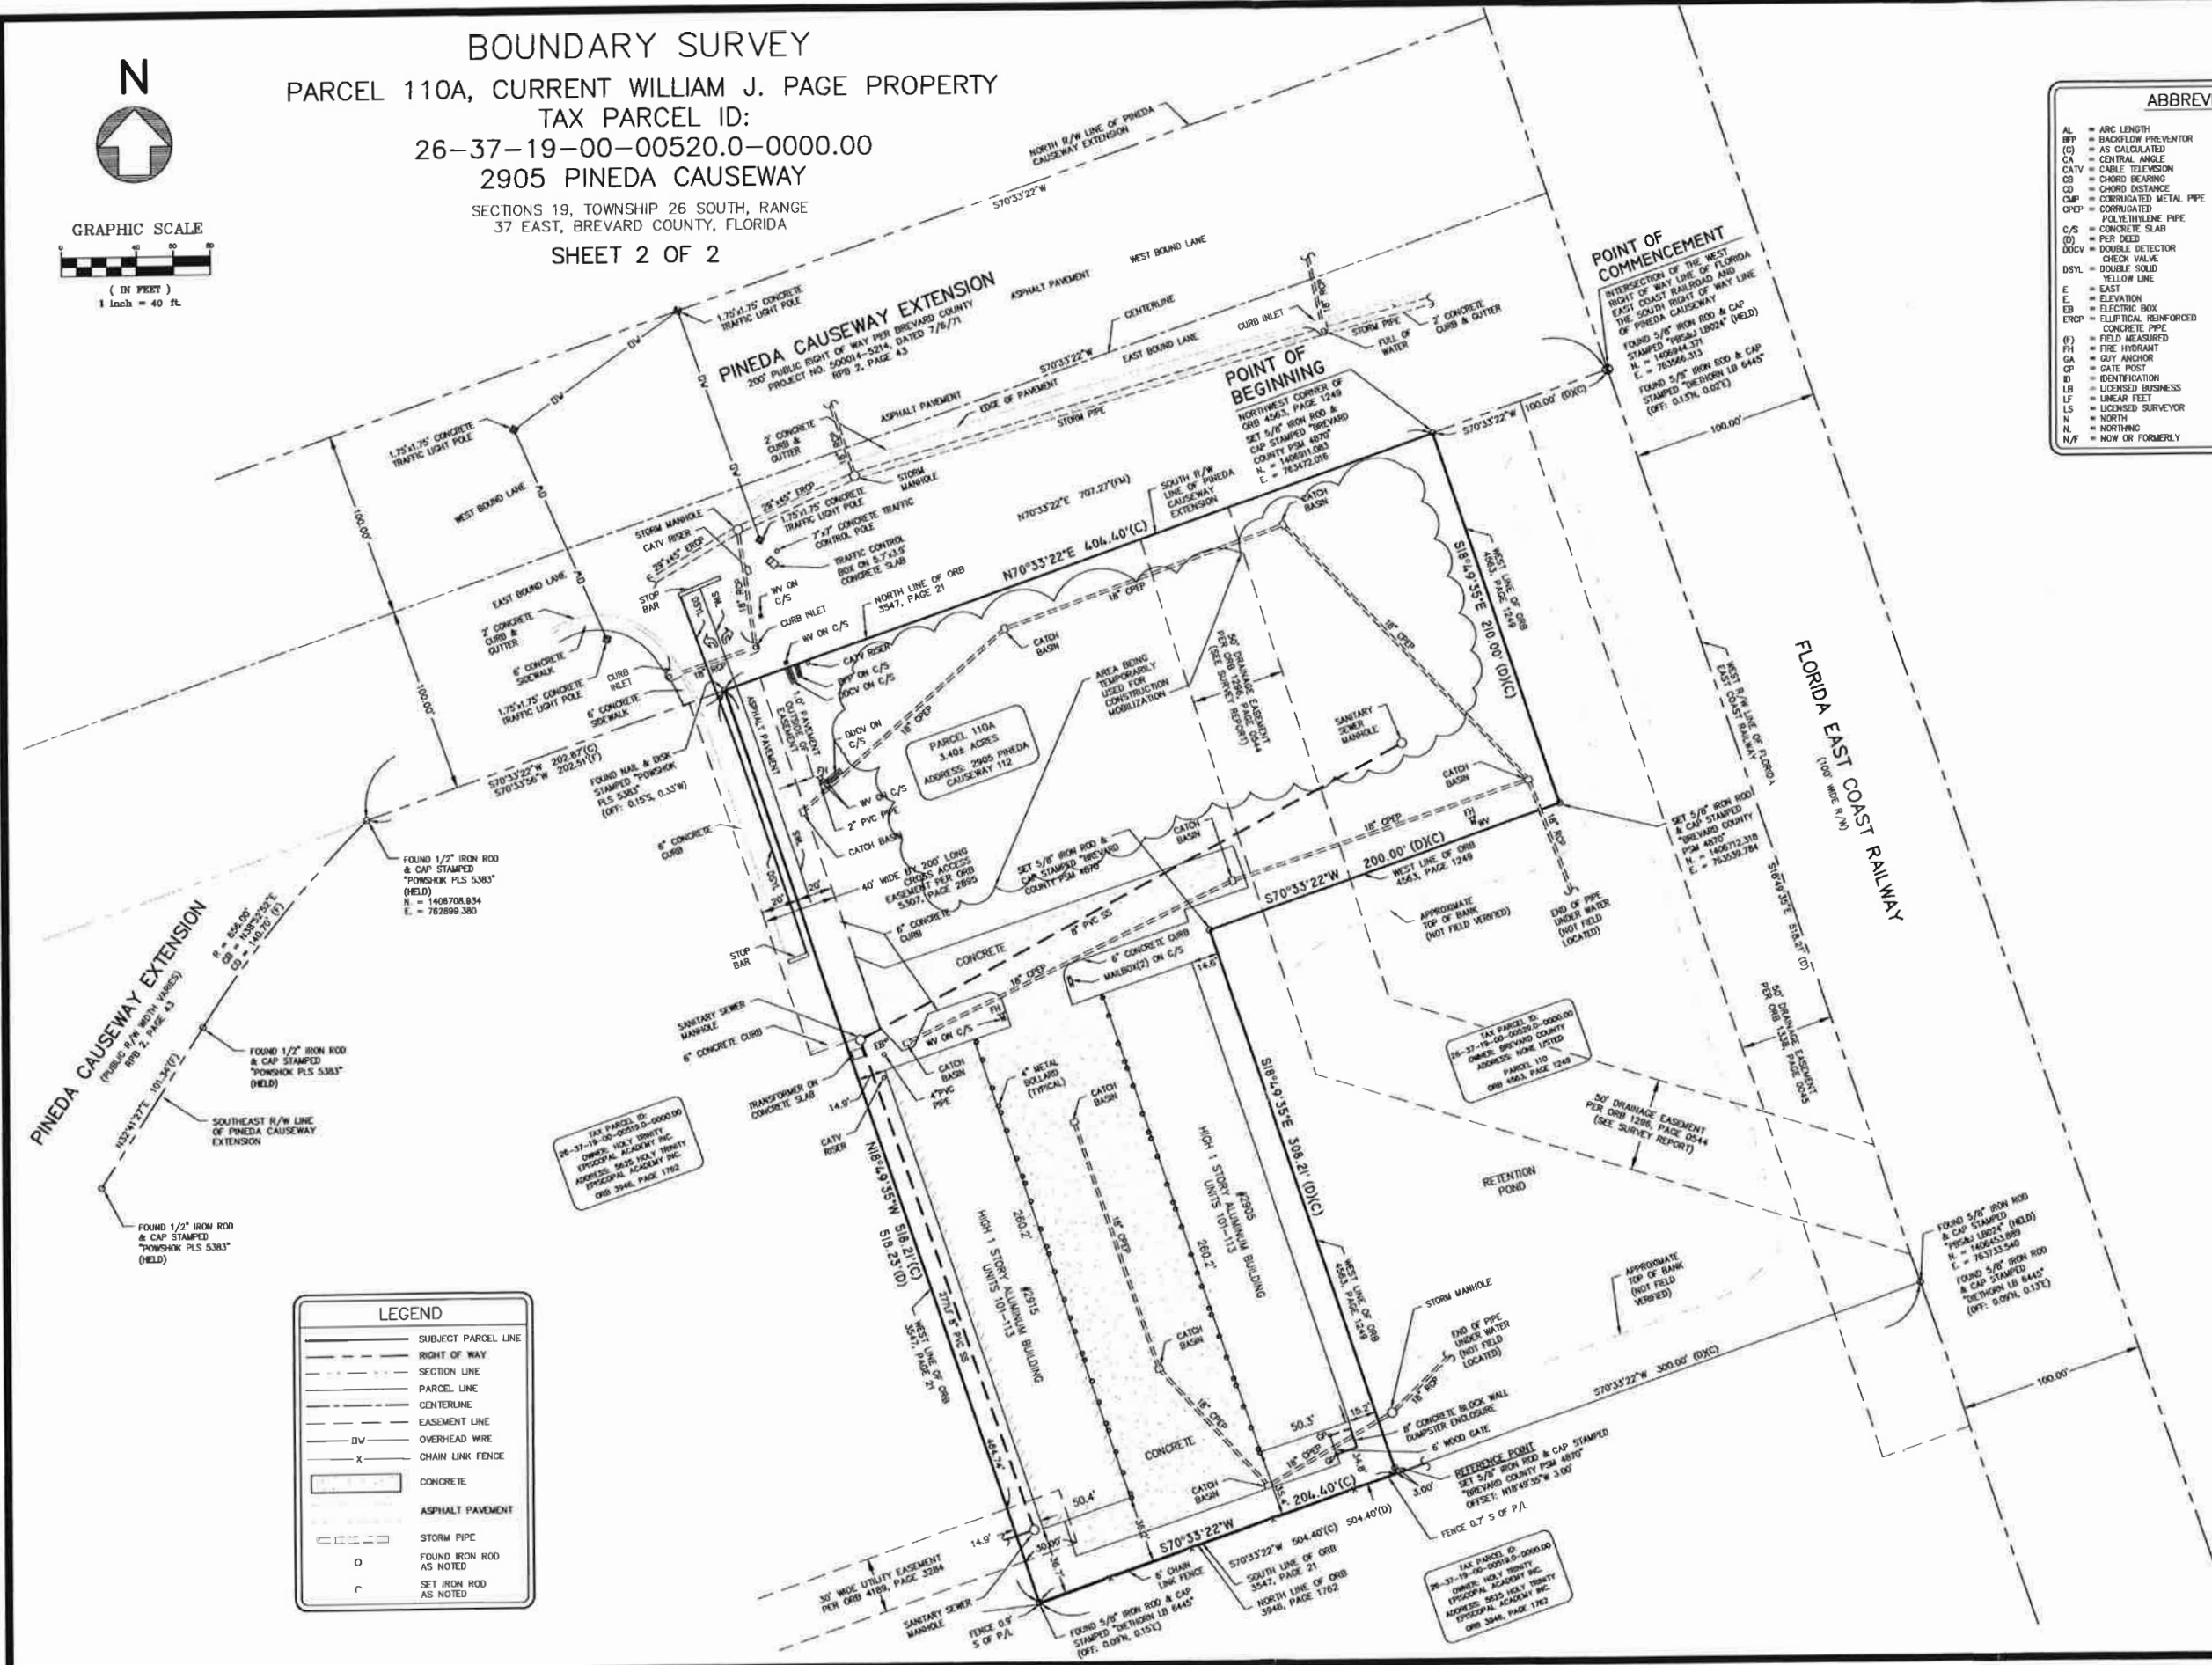

ABBREVIATIONS

AL	= ARC LENGTH	NE	= NORTHEAST
BPT	= BACKFLOW PREVENTOR	NW	= NORTHWEST
(C)	= AS CALCULATED	ORR	= OFFICIAL RECORD BOOK
CA	= CENTRAL ANGLE	OW	= OVERHEAD WIRE
CATV	= CABLE TELEVISION	(P)	= PER PLAT
CB	= CHORD BEARING	PLS	= PLAT BOOK
CD	= CHORD DISTANCE	PLS	= PROFESSIONAL LICENSED SURVEYOR
CMP	= CORRUGATED METAL PIPE	PG	= PAGE
CPEP	= CORRUGATED POLYETHYLENE PIPE	P/L	= PROPERTY LINE
C/S	= CONCRETE SLAB	POR	= POINT OF BEGINNING
(D)	= PER DEED	POC	= POINT OF COMMENCEMENT
DDCV	= DOUBLE DETECTOR CHECK VALVE	PSM	= PROFESSIONAL SURVEYOR & MAPPER
DSYL	= DOUBLE SOLID YELLOW LINE	PVC	= POLYVINYL CHLORIDE VALVE
E	= EAST	R	= RADIUS
E	= ELEVATION	ROP	= REINFORCED CONCRETE PIPE
EB	= ELECTRIC BOX	RNG	= RANGE
ENP	= ELLIPTICAL REINFORCED CONCRETE PIPE	RPB	= ROAD PLAT BOOK
(F)	= FIELD MEASURED	R/W	= RIGHT OF WAY
TH	= FIRE HYDRANT	S	= SOUTH
GA	= GUY ANCHOR	SEC.	= SECTION
GP	= GATE POST	SQ. FT.	= SQUARE FEET
ID	= IDENTIFICATION	SS	= SANITARY SEWER
LB	= LICENSED BUSINESS	SW	= SOLID WHITE LINE
LF	= LINEAR FEET	TWN	= TOWNSHIP
LS	= LICENSED SURVEYOR	W	= WEST
N	= NORTH	WUP	= WOOD UTILITY POLE
N	= NORTH	WV	= WATER VALVE
N/F	= NOW OR FORMERLY		



Public Works
BREVARD COUNTY
PUBLIC WORKS
SURVEYING &
MAPPING DIVISION

2725 JUDGE FRAN
JAMIESON WAY
BUILDING A, SUITE A220
VIERA, FL. 32940
PHONE (321)633-2080

DATE: OCTOBER 14, 2015
SCALE: 1" = 40'
PARTY CHIEF: M. HAZELWOOD
DRAWN BY: M. CORNELL
CHECK BY: M.J. SWEENEY
FIELD BOOK: 570 PAGE: 58-67
PROJECT NUMBER: 15-08-076
REFERENCE PROJECT: 13-05-029
DRAWING NAME: 263719_BN_1508076
SHEET: 2 OF 2

DATE	REVISION
11/19/18	UPDATE SURVEY PER FIELD INSPECTION OF 11/16/18.

TYPE OF SURVEY: BOUNDARY SURVEY
SURVEY: WILLIAM J. PAGE PROPERTY
2905 PINEDA CAUSEWAY
CERTIFIED TO:
1. BREVARD COUNTY, FLORIDA
2. FIDELITY NATIONAL TITLE INSURANCE COMPANY
3. GRAY ROBINSON
SECTION: 19 TOWN: 26 SOUTH RANGE: 37 EAST