


Sketch of Description

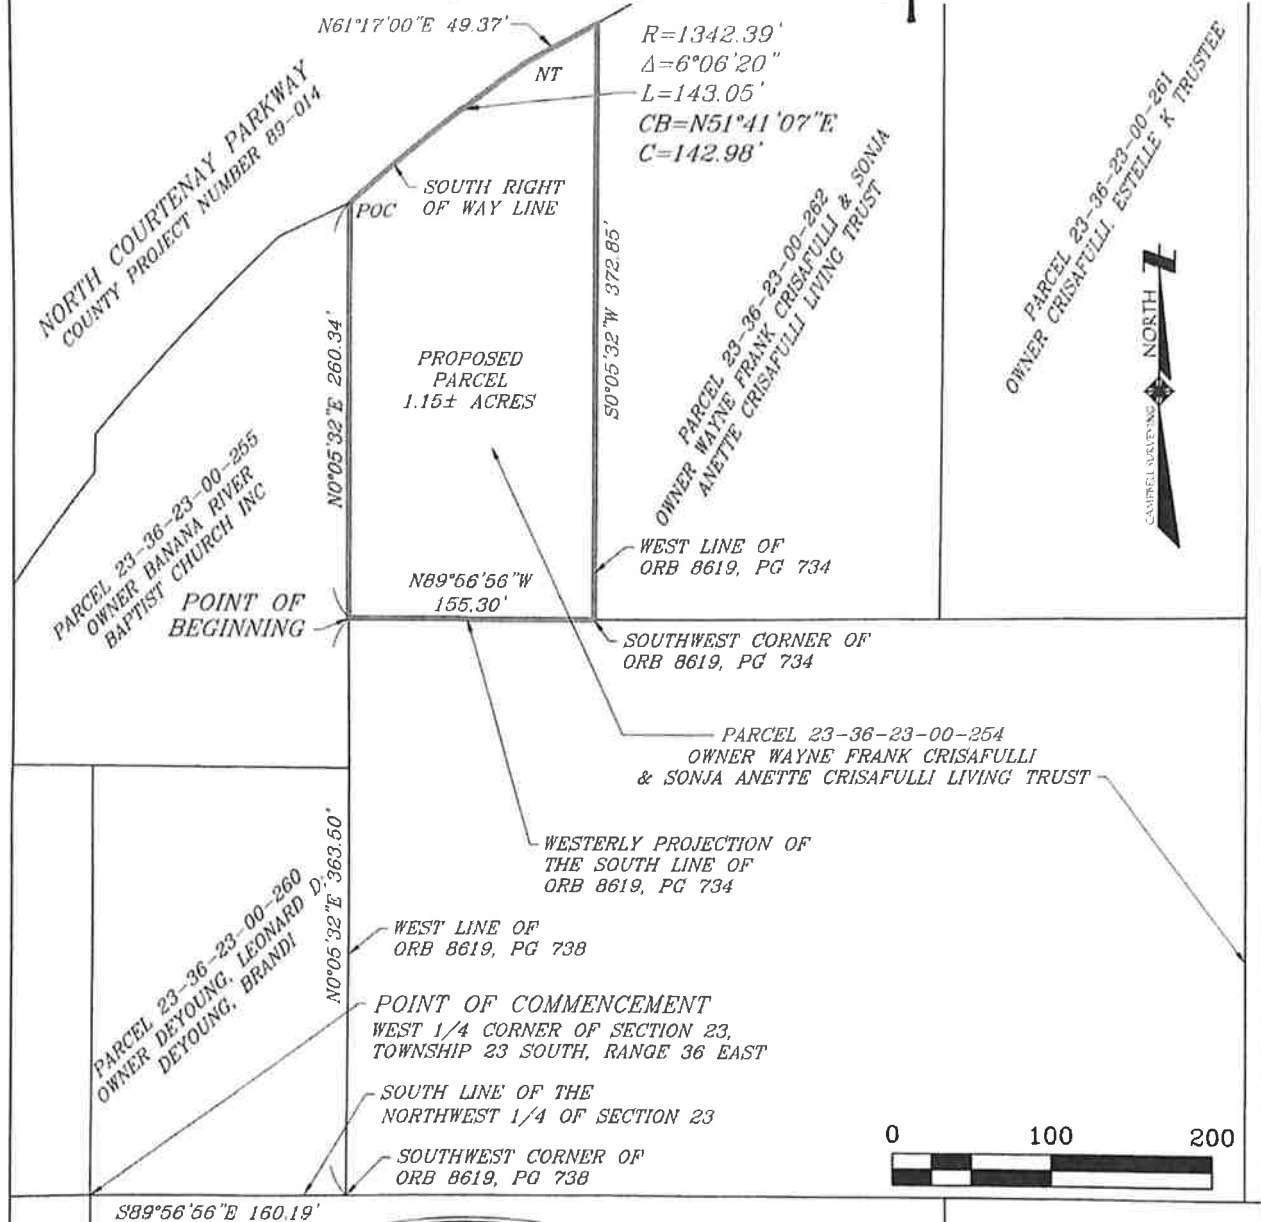

SHEET 2 OF 2

SCALE: 1" = 100'
SEE SHEET 1 FOR DESCRIPTION

SITE LOCATION : North Courtenay Parkway, Merritt Island, FL 32953

115 Alma Blvd., Suite 102
Mailing Address: P.O. Box 541866
Merritt Island, FL. 32954
Phone: (321) 507.4811
LICENSED BUSINESS #7978

Sketch of Description

PREPARED FOR AND CERTIFIED TO:
SHELLY CRISAFULLI

DWG: 2020-239-North/Co	CHECKED BY: J.R. Campbell	SECTION 23
PROJECT NO: 2020-239	DRAWN BY: DASH	TOWNSHIP 23 SOUTH
	DATE: 10/30/2020	RANGE 36 EAST
REVISIONS	DATE	DESCRIPTION