
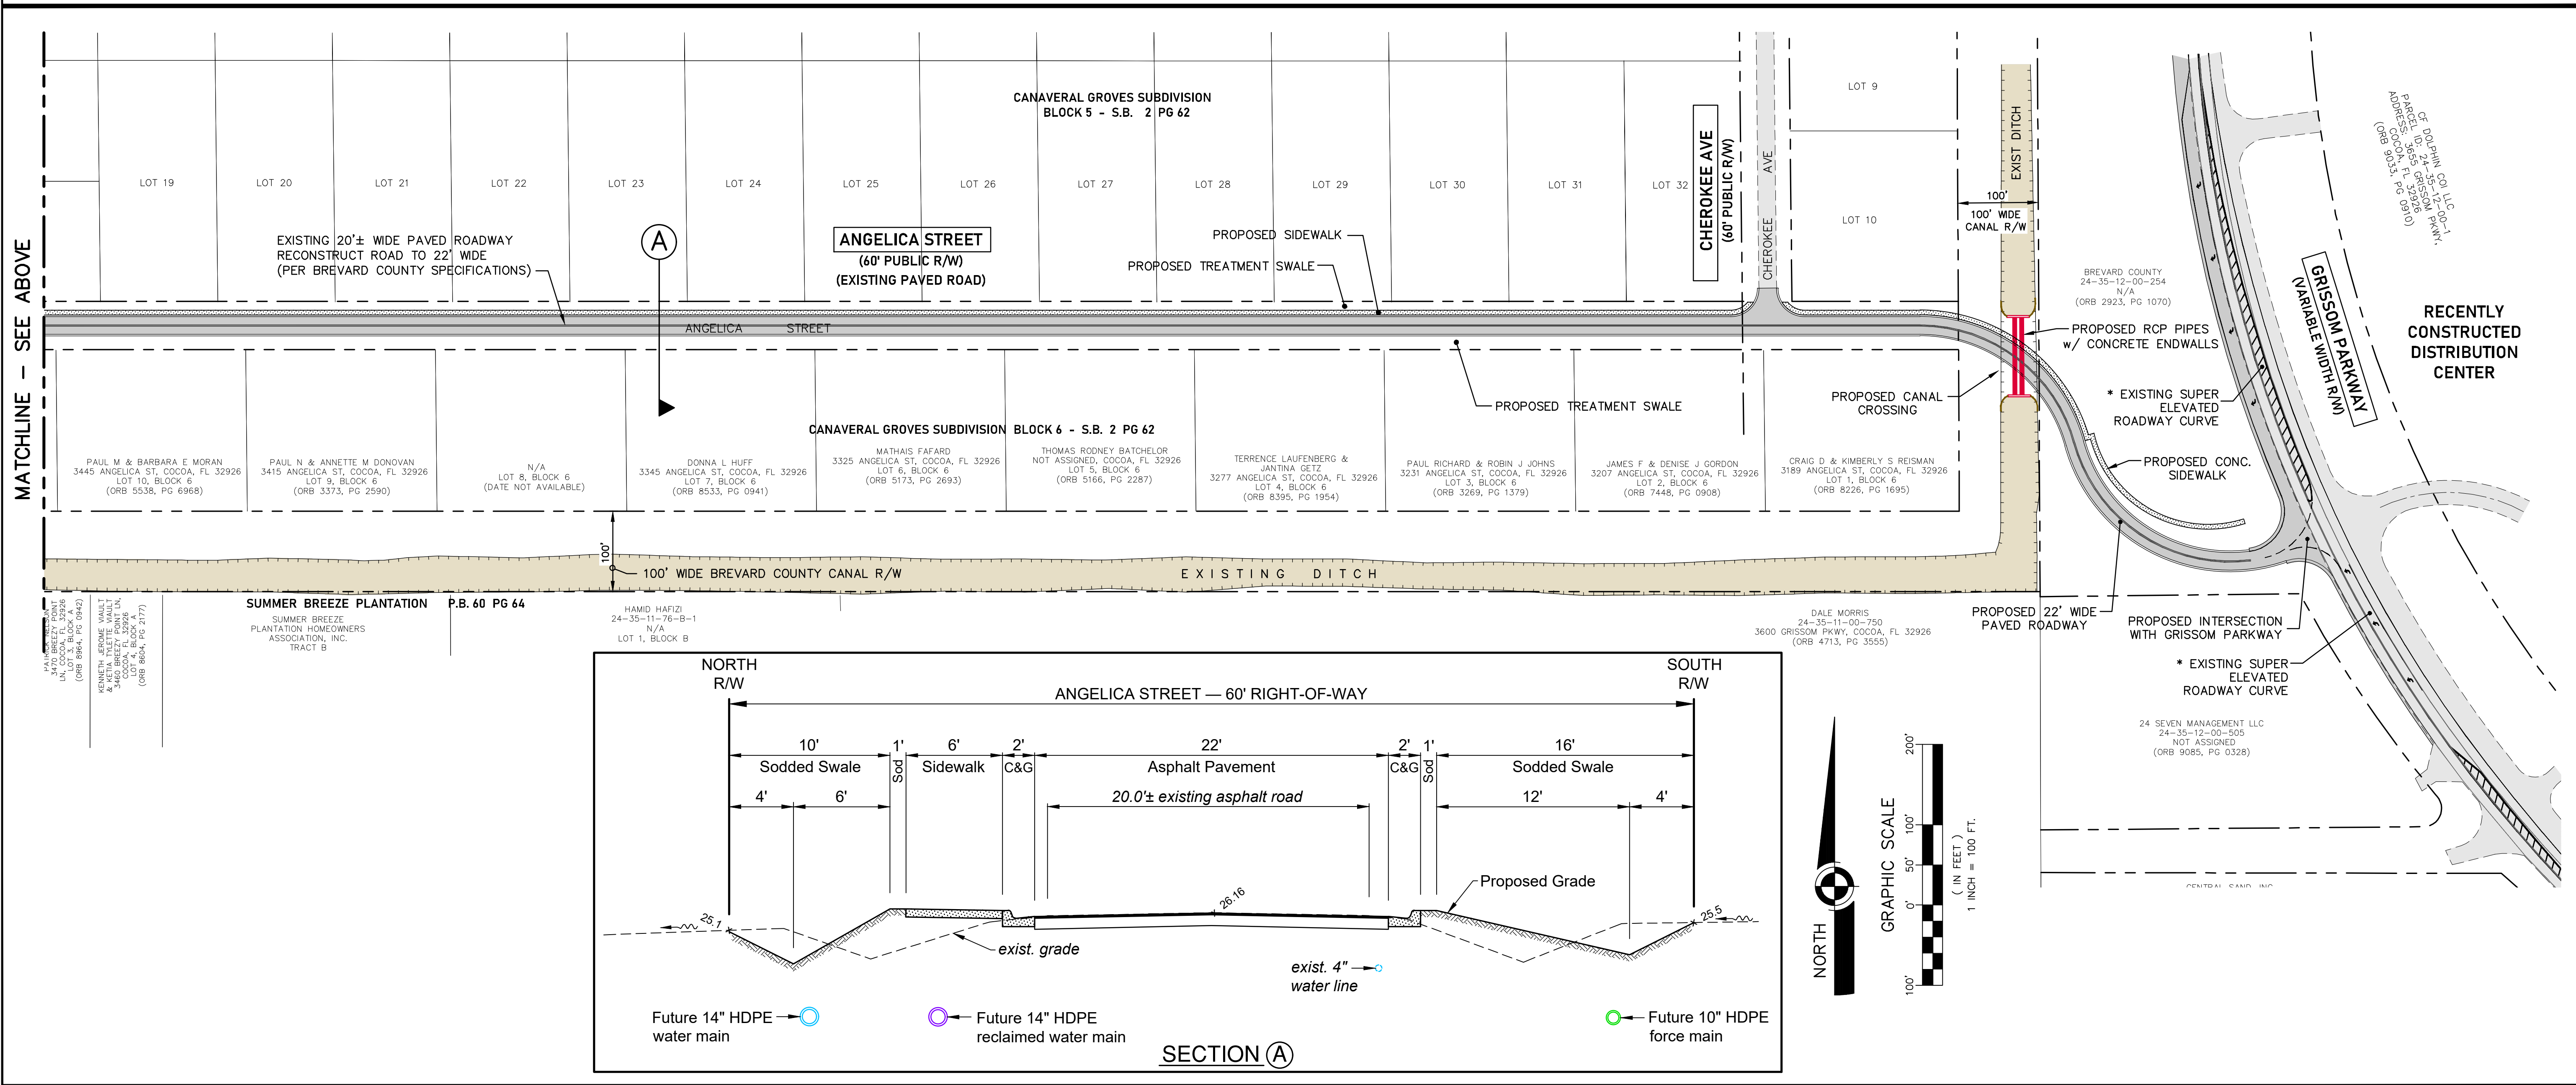
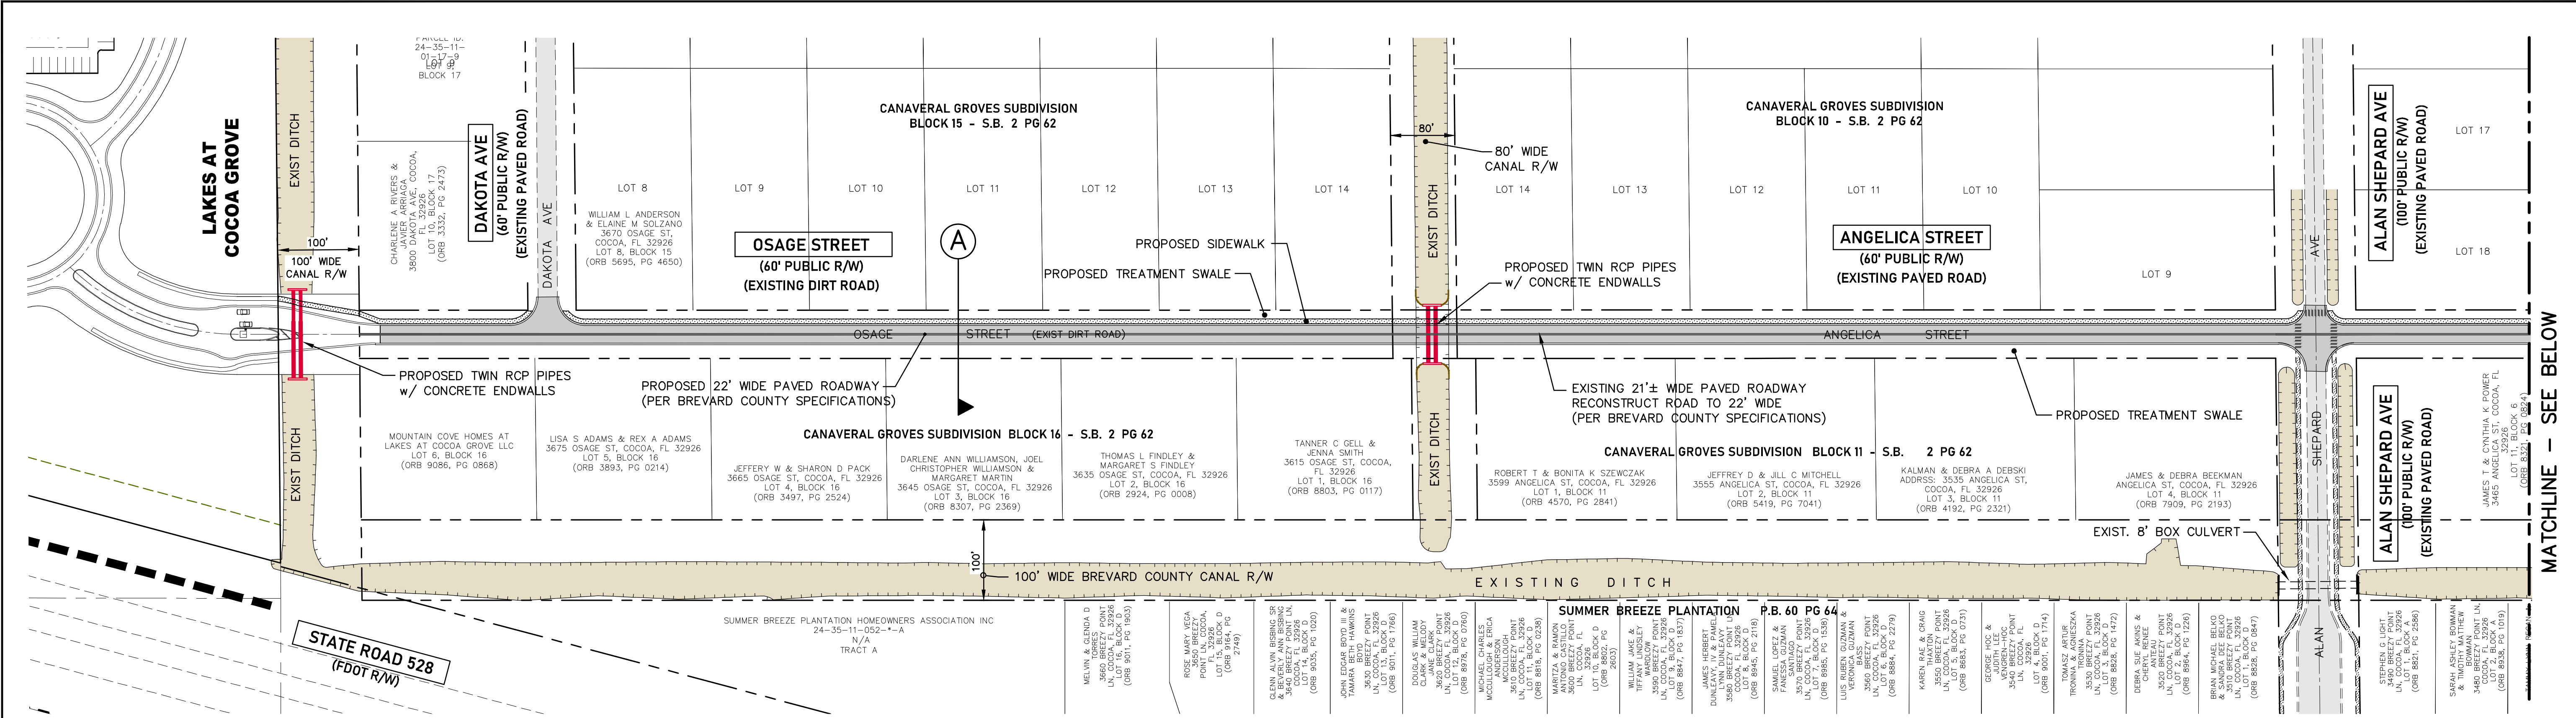


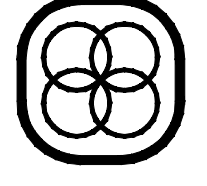

CONNECTOR ROAD CONCEPT PLAN				PRELIMINARY SUBDIVISION ACCESS PLAN				DRMP, Inc.			
DSN BY	---	---	---	DRN BY	---	---	---	 DRMP, Inc. ENGINEERS • SURVEYORS • PLANNERS • SCIENTISTS Certificate of Authorization No. 2648 100 Parnell Street Suite A, Merritt Island, FL 32953 Phone: 321.453.0010 WWW.DRMP.COM	PROJECT NUMBER: 21-0569.000 SCALE: 1" = 100' DATE: MAY 2023 Attachment A	DO NOT SCALE THIS DRAWING - DIMENSIONS AND NOTES TAKE PRECEDENCE	
CHK BY	---	---	---	APPR BY	---	---	---			CITY OF COCOA, FLORIDA	
NO.	---	---	---	DATE	---	---	---			REVISION DESCRIPTION	
BY	---	---	---								