


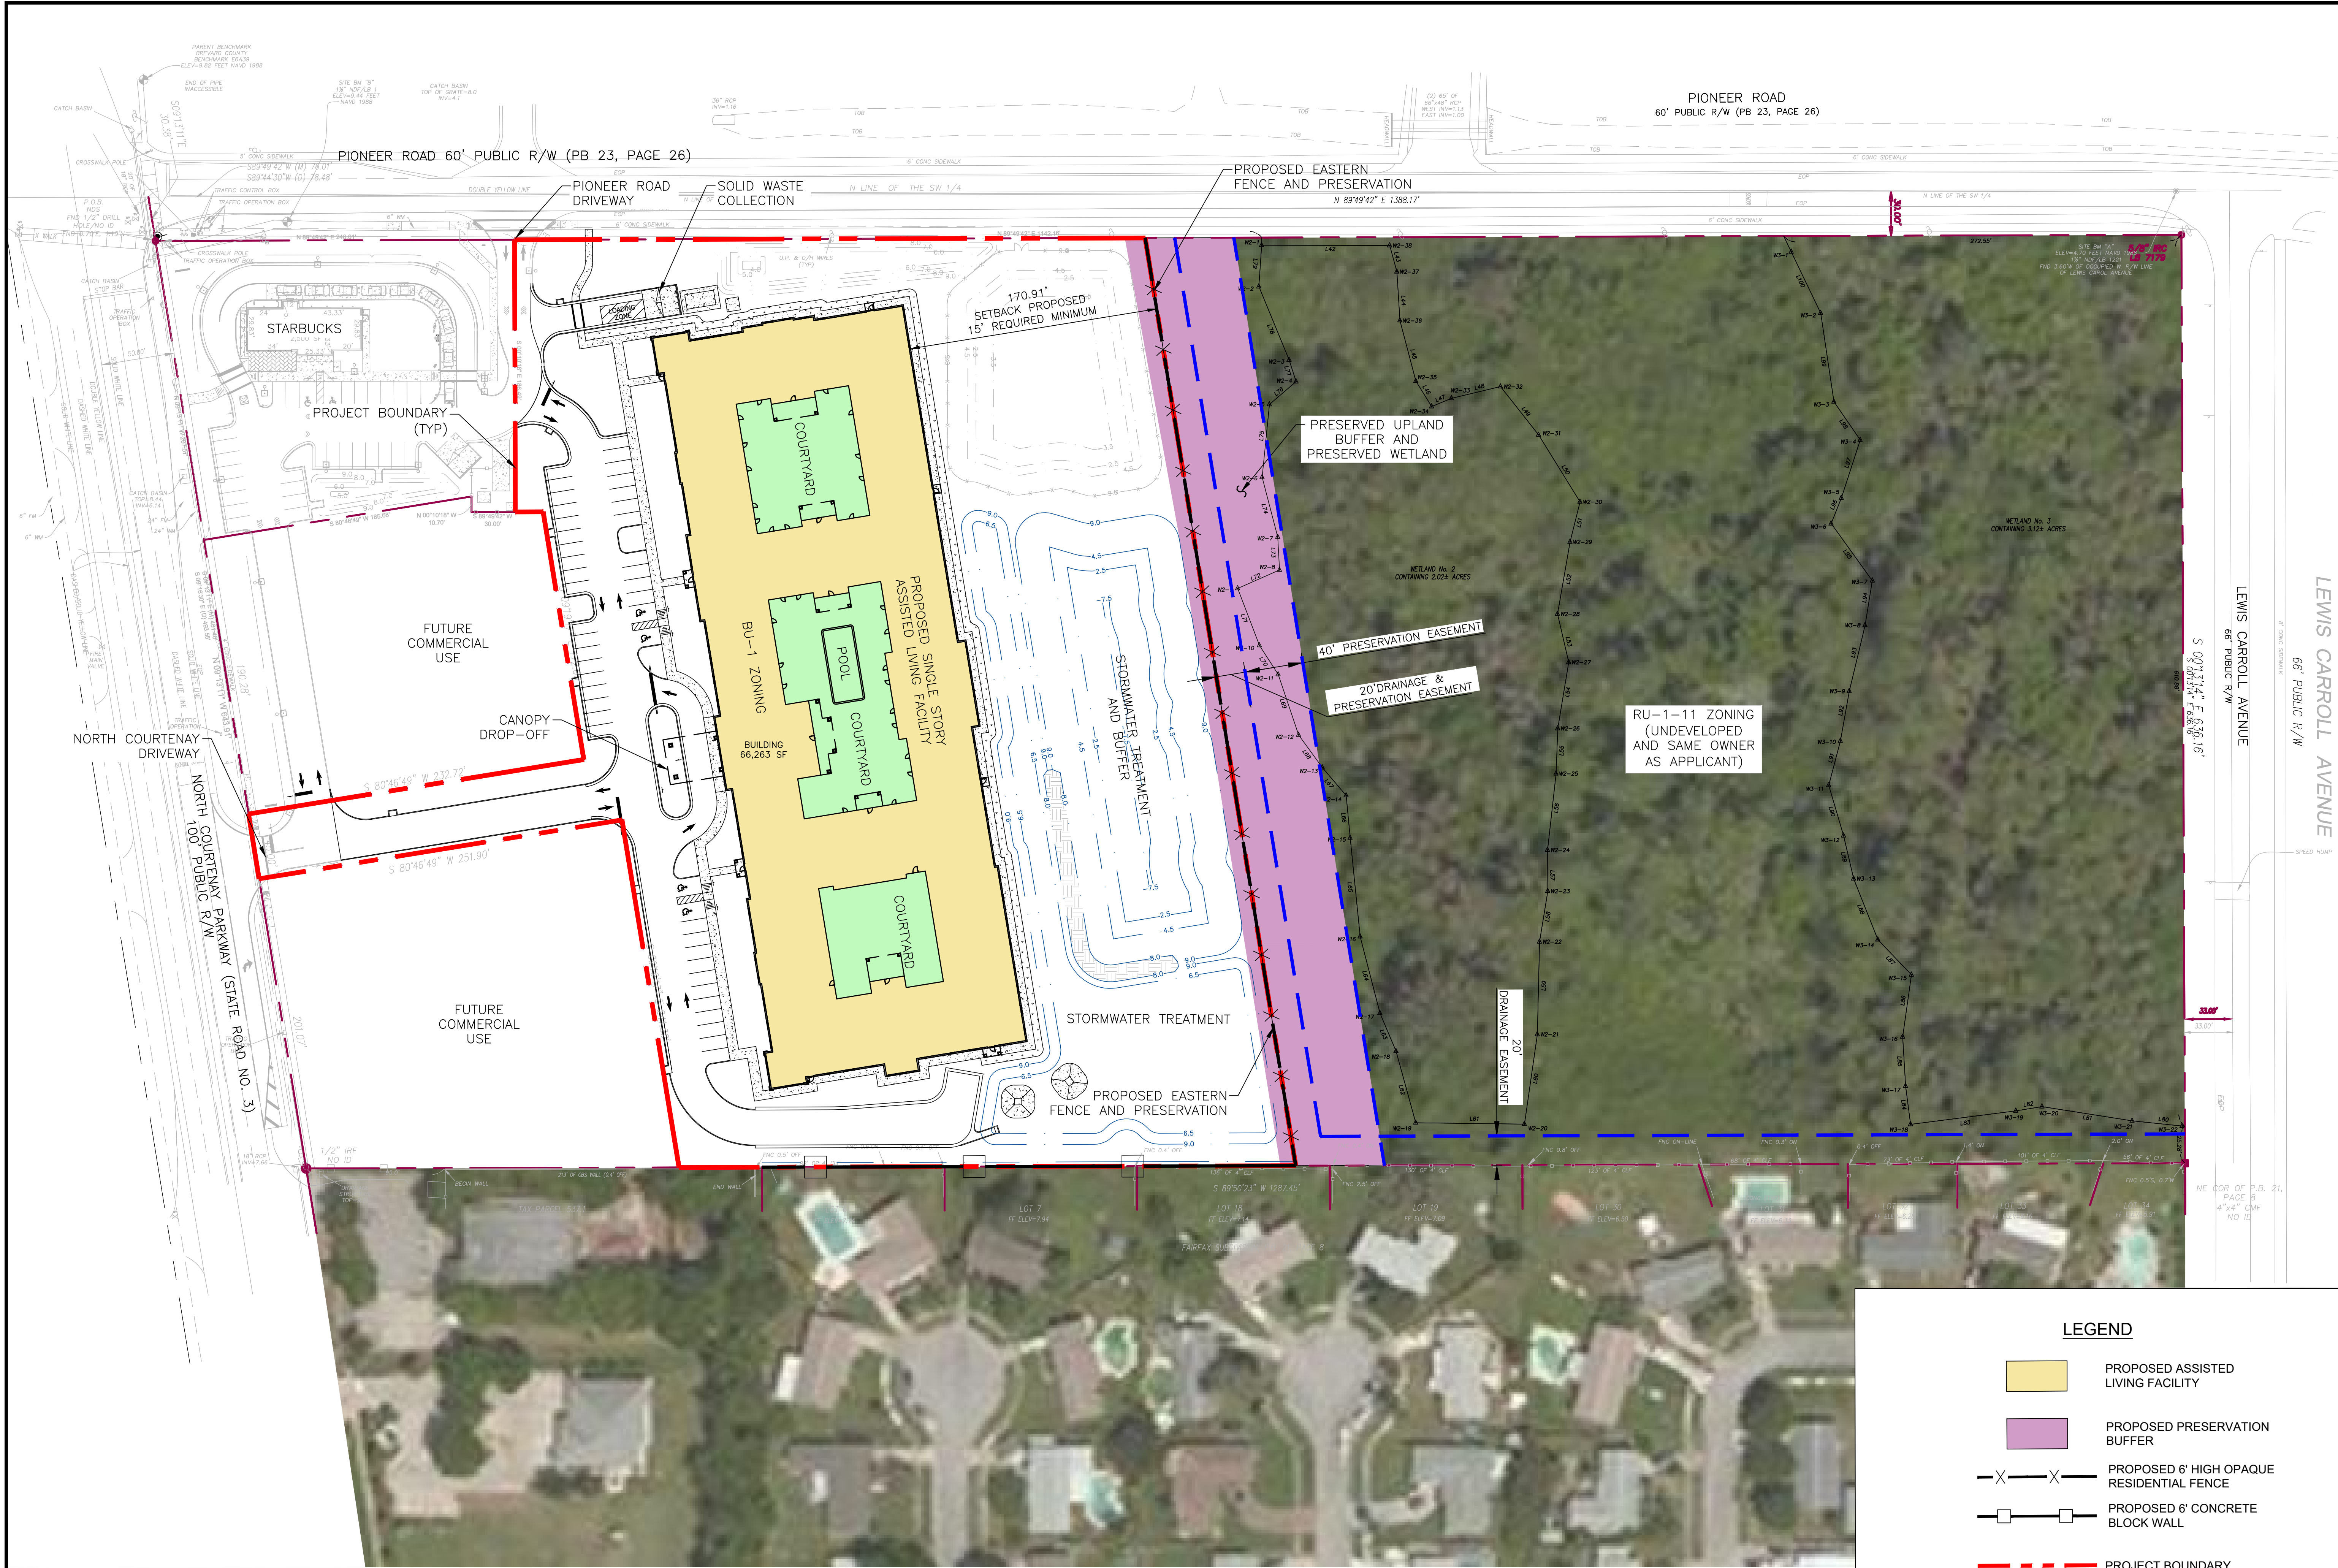

LEGEND

- PROPOSED ASSISTED LIVING FACILITY
- PROPOSED PRESERVATION BUFFER
- X PROPOSED 6' HIGH OPAQUE RESIDENTIAL FENCE
- PROPOSED 6' CONCRETE BLOCK WALL
- PROJECT BOUNDARY

SCALE: 1"=50'

50' 0' 50' 100'

EAST PROPERTY LINE WAIVER EXHIBIT

1"=50'

REV#	DATE	REVISION

CONSTRUCTION ENGINEERING GROUP
Consulting Engineers

2681 Egu Galle Blvd., Suite A
Melbourne, FL 32935
Tel: 321.253.1221
www.ceengineering.com
COA #008897

HAMPTON MANOR OF MERRITT ISLAND
BUILD SENIOR LIVING
2280 N COURTNEY PARKWAY, MERRITT ISLAND, FLORIDA 32953
DRAWING TITLE
EAST PROPERTY LINE WALL WAIVER EXHIBIT

DATE: 01/22/2021
SCALE: 1"=50'
PROJ. NO.: 200229
DESIGNED BY: LDS
DRAWN BY: LDS
CHECKED BY: JTW
DRAWING NO.: W-1

STATEMENT OF WORK: THESE DOCUMENTS AND ANY INFORMATION HEREIN ARE THE PROPERTY OF CONSTRUCTION ENGINEERING GROUP, INC. AND ARE TO BE USED ONLY FOR THE PROJECT AND SITE SPECIFICALLY IDENTIFIED HEREIN. ANY REUSE, REPRODUCTION, OR MODIFICATION OF THESE DOCUMENTS WITHOUT THE EXPRESS WRITTEN CONSENT OF CEG IS PROHIBITED BY LAW.