
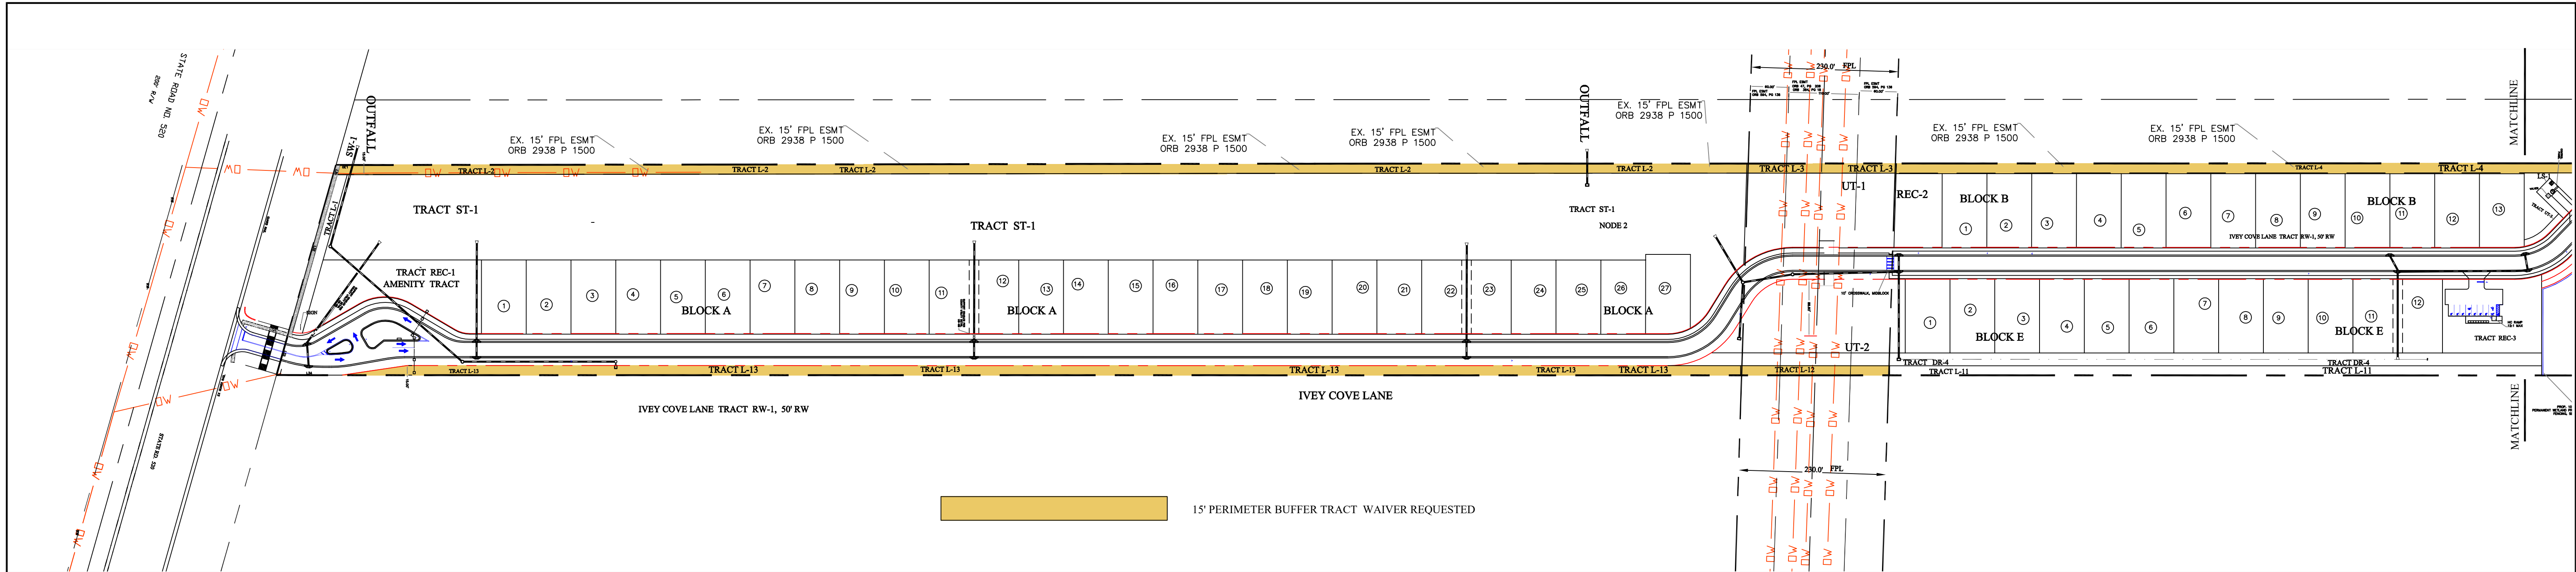


IVEY COVE PERIMETER BUFFER REQUEST FOR PERIMETER BUFFER WAIVERS			
PERIMETER TRACT	EASEMENTS	EXISTING IMPROVEMENTS	PROPOSED IMPROVEMENTS
L-2	EXISTING 15' FPL EASEMENT	FPL POLES	CULVERT CROSSING
L-3	EXISTING HIGH VOLTAGE FPL 230 FT WIDE ESMT	FPL POLES	
L-4	EXISTING 15' FPL EASEMENT	FPL POLES- LINES	
L-6	EXISTING 6' ROAD AND UTILITY EASEMENT	CULVERT CROSSING	CULVERT CROSSING
L-7	EXISTING 6' ROAD AND UTILITY EASEMENT		CULVERT CROSSING
L-10	EXISTING ROAD AND UTILITY EASEMENT	CULVERT CROSSING	CULVERT CROSSING
L-12	EXISTING HIGH VOLTAGE FPL ESMT	FPL POLES- LINES	
L-13	OFFSITE DRAINAGE COLLECTION AND PASS THROUGH		

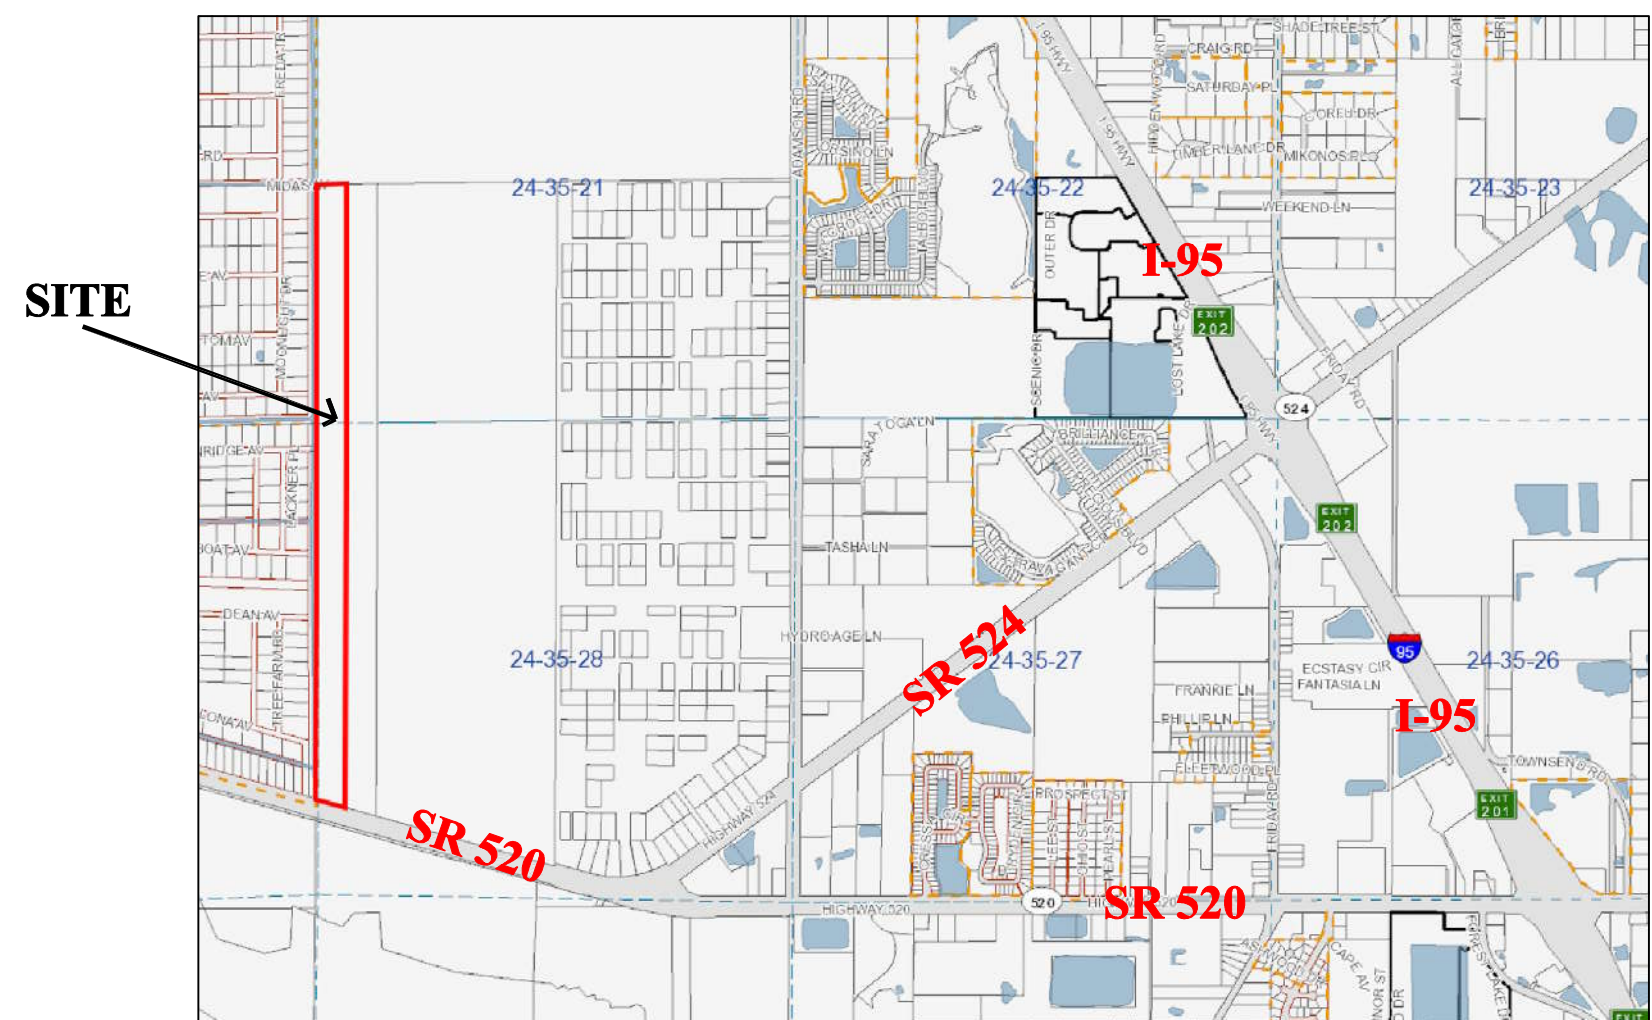

VICINITY MAP