
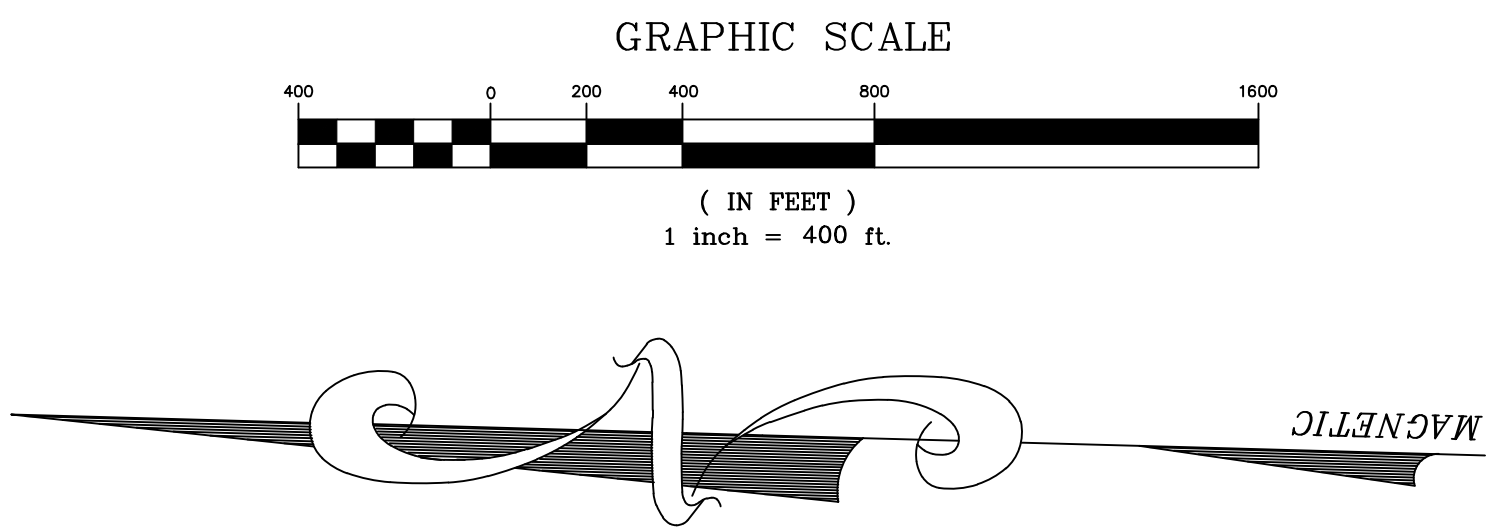


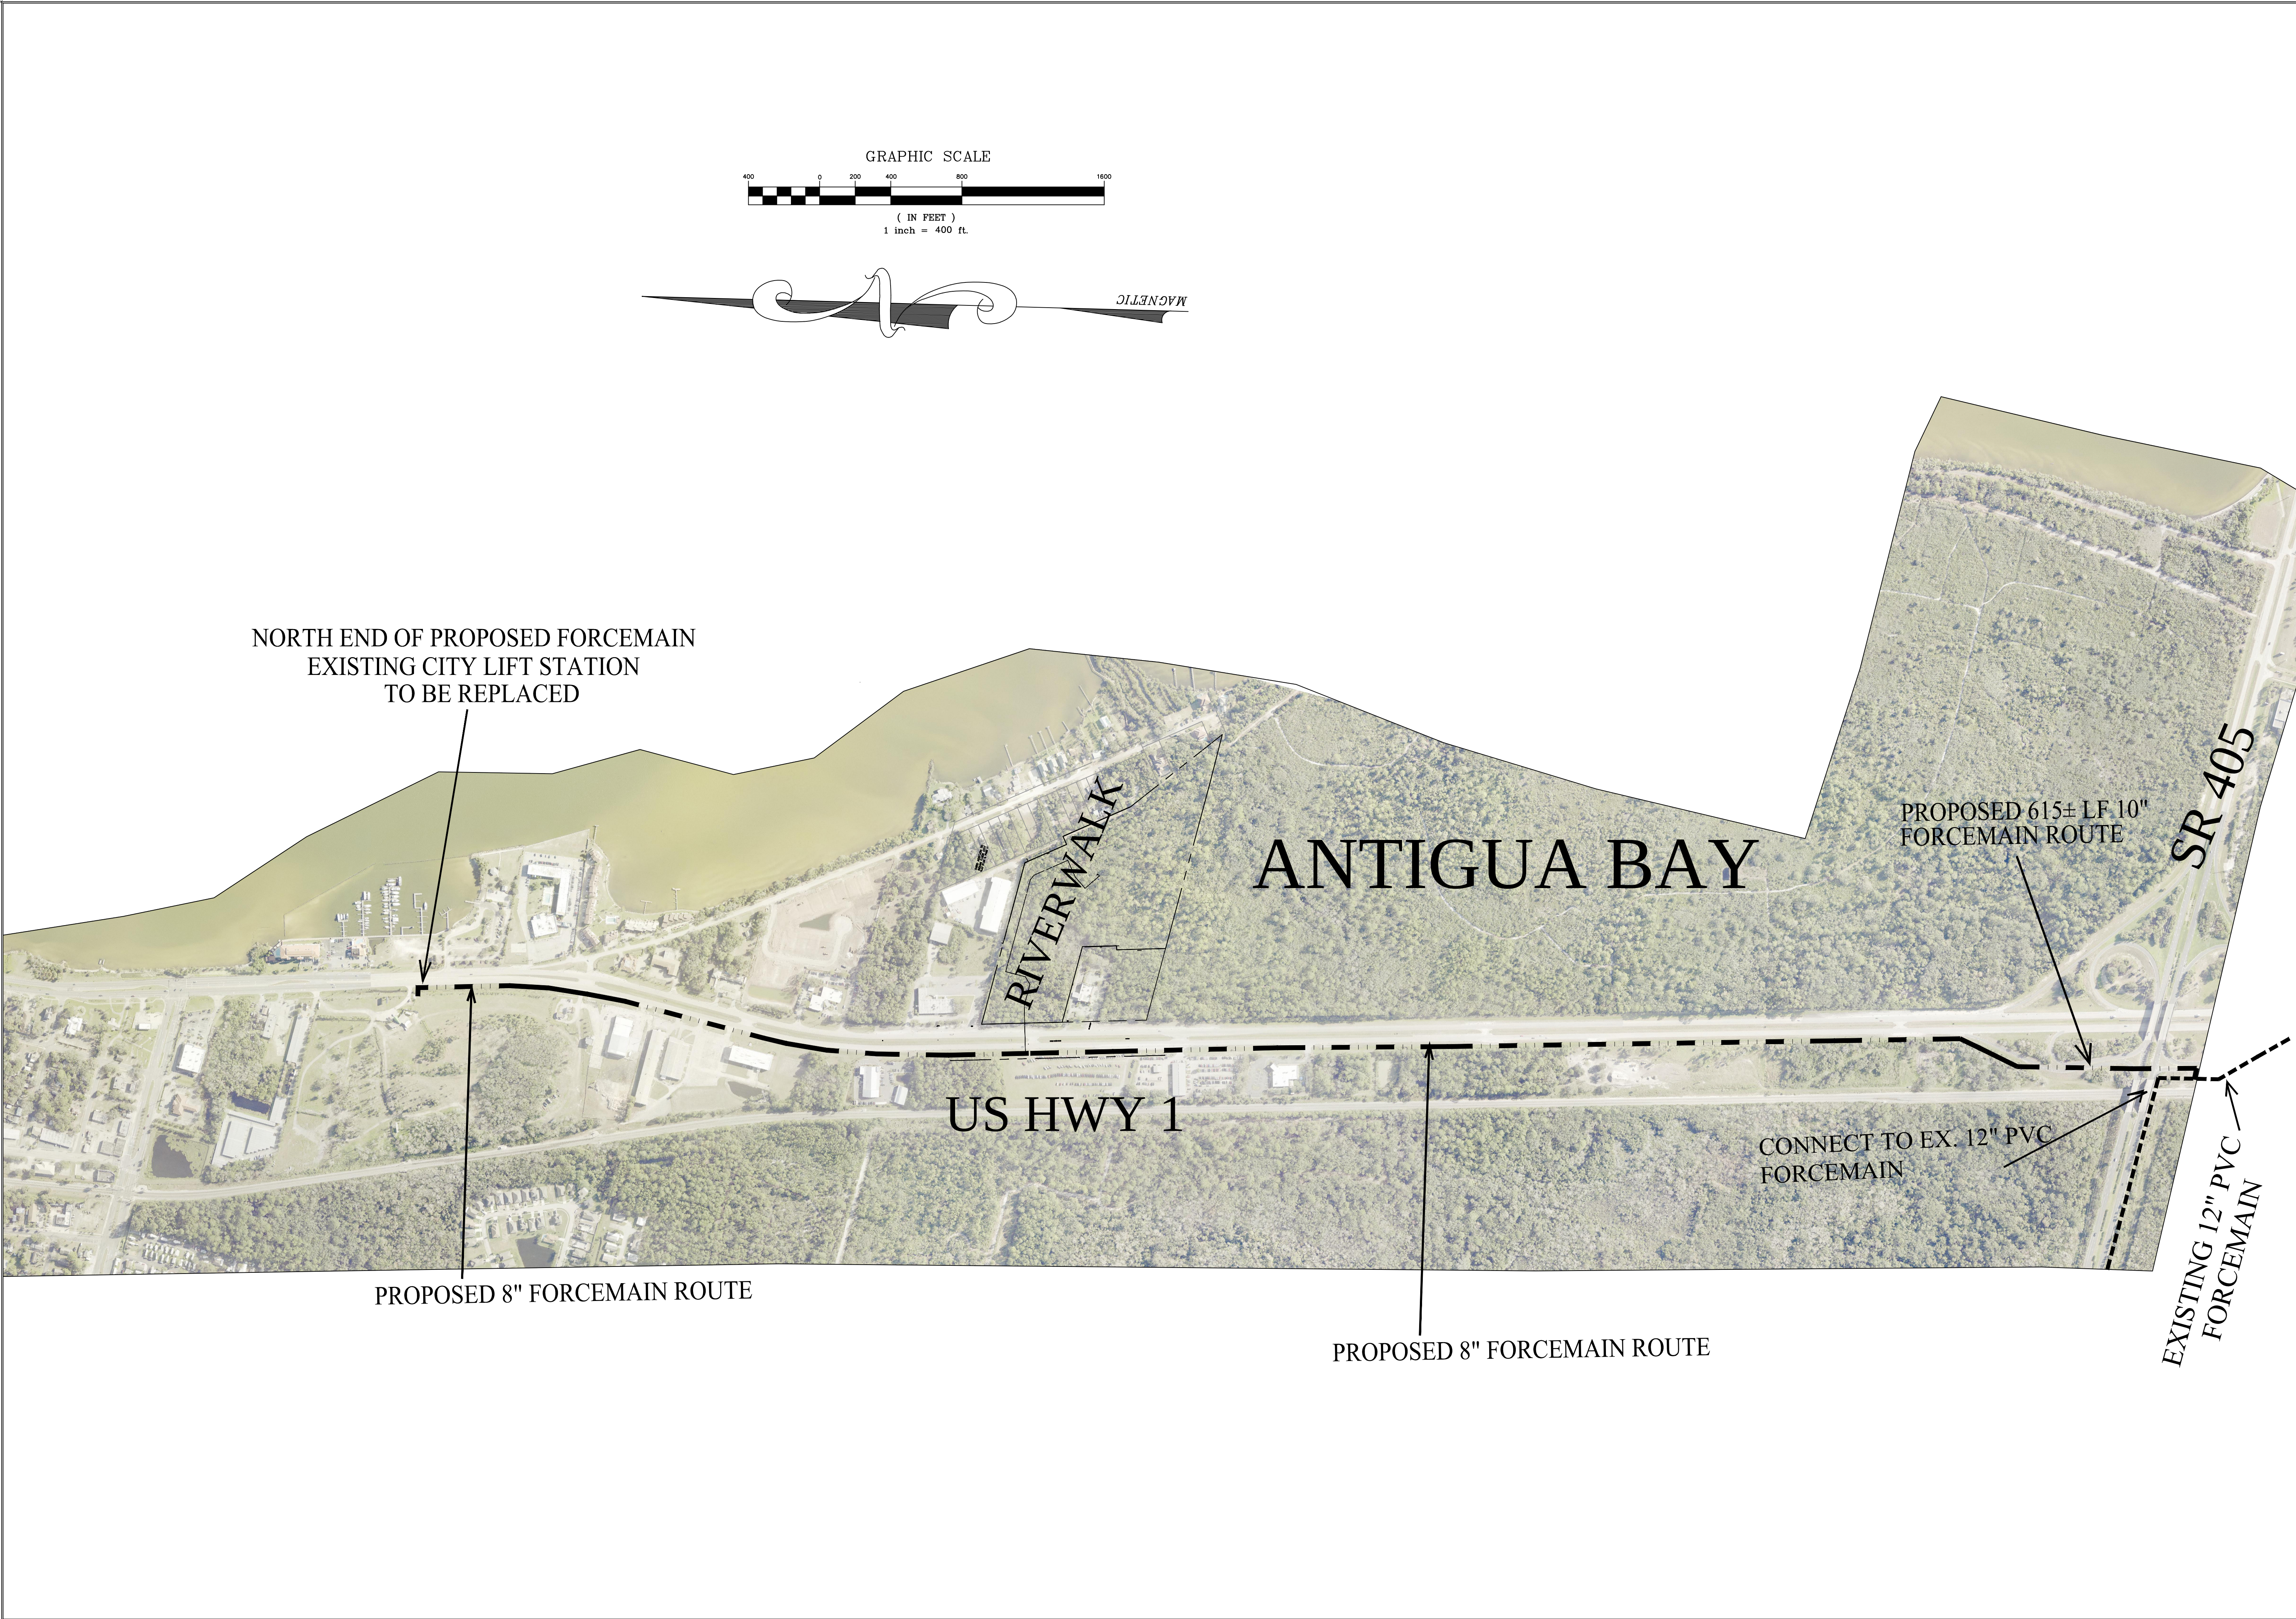

NORTH END OF PROPOSED FORCEMAIN
EXISTING CITY LIFT STATION
TO BE REPLACED

PROPOSED 8" FORCEMAIN ROUTE

PROPOSED 8" FORCEMAIN ROUTE

US HWY 1

RIVERWALK

ANTIGUA BAY

PROPOSED 615± LF 10"
FORCEMAIN ROUTE

CONNECT TO EX. 12" PVC
FORCEMAIN

EXISTING 12" PVC
FORCEMAIN

SR 405

SCOPE OF SEWER IMPROVEMENTS		REVISION DESCRIPTION	
SOUTH US HWY 1 CORRIDOR SEWER IMPROVEMENTS TITUSVILLE, FLORIDA		REVISION NUMBER	DATE
SHEET NO: C 1.1		RICHARD J. KERN 39737 STATE OF FLORIDA	
FILE NAME:		SEAL	
		Honeycutt & Associates, Inc. ENGINEERS•SURVEYORS•PLANNERS 3700 South Washington Avenue Titusville, Florida 32780 (321) 267-6233 Fax (321) 269-7847 Certificate of Authorization EB-0007623 mail@honeycutt.cc	
		DATE 8-25-2020	
		INITIAL PLAN SUBMITTAL DATE: COPYRIGHT © 2013 HONEYCUTT & ASSOCIATES, INC., ALL RIGHTS RESERVED.	